
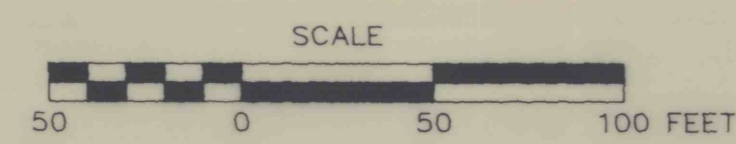
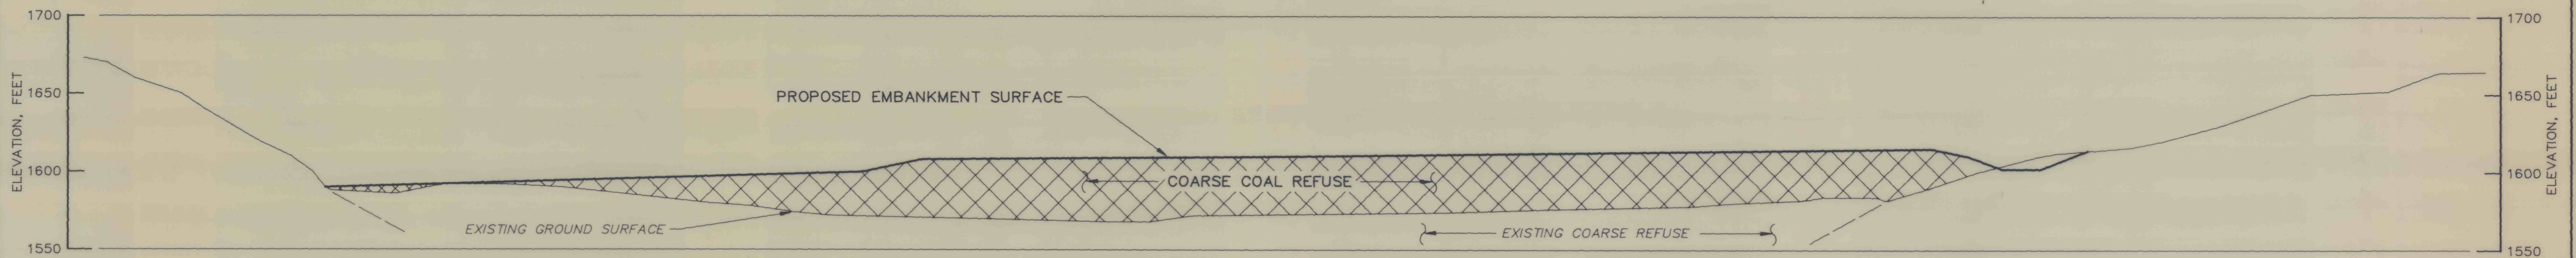
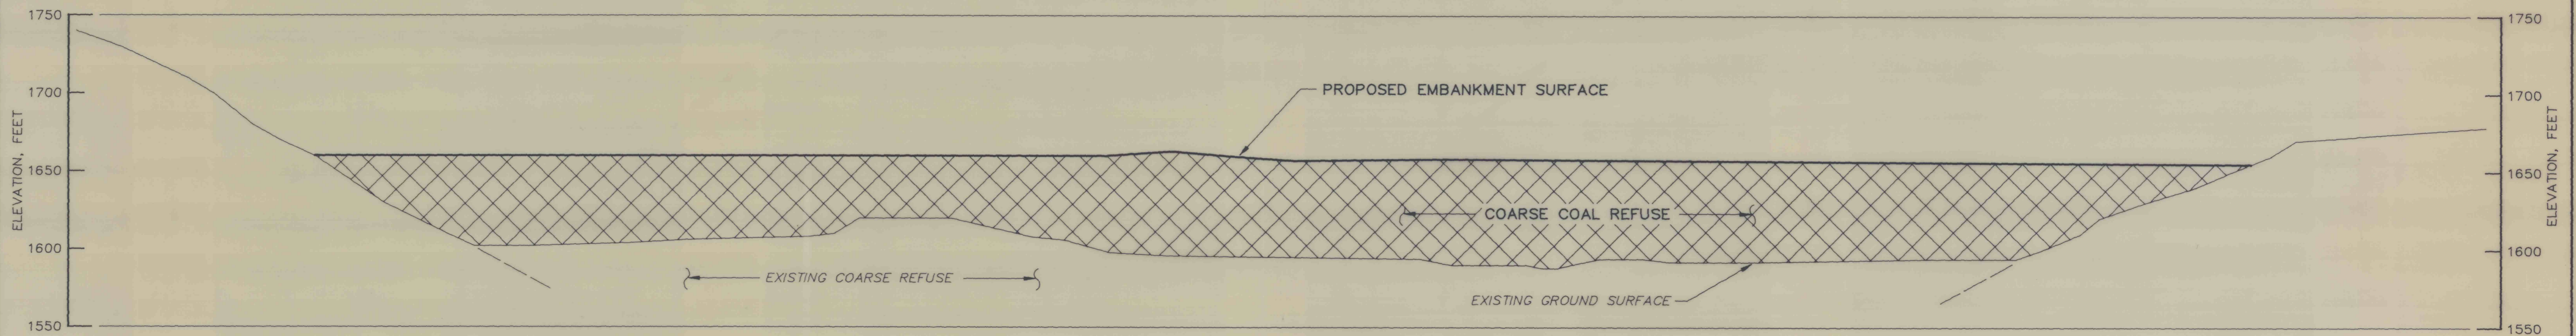


DRAWING NUMBER 881733-E3  
 12/5/89  
 RFT  
 CHECKED BY  
 12/14/89  
 DRAWN BY

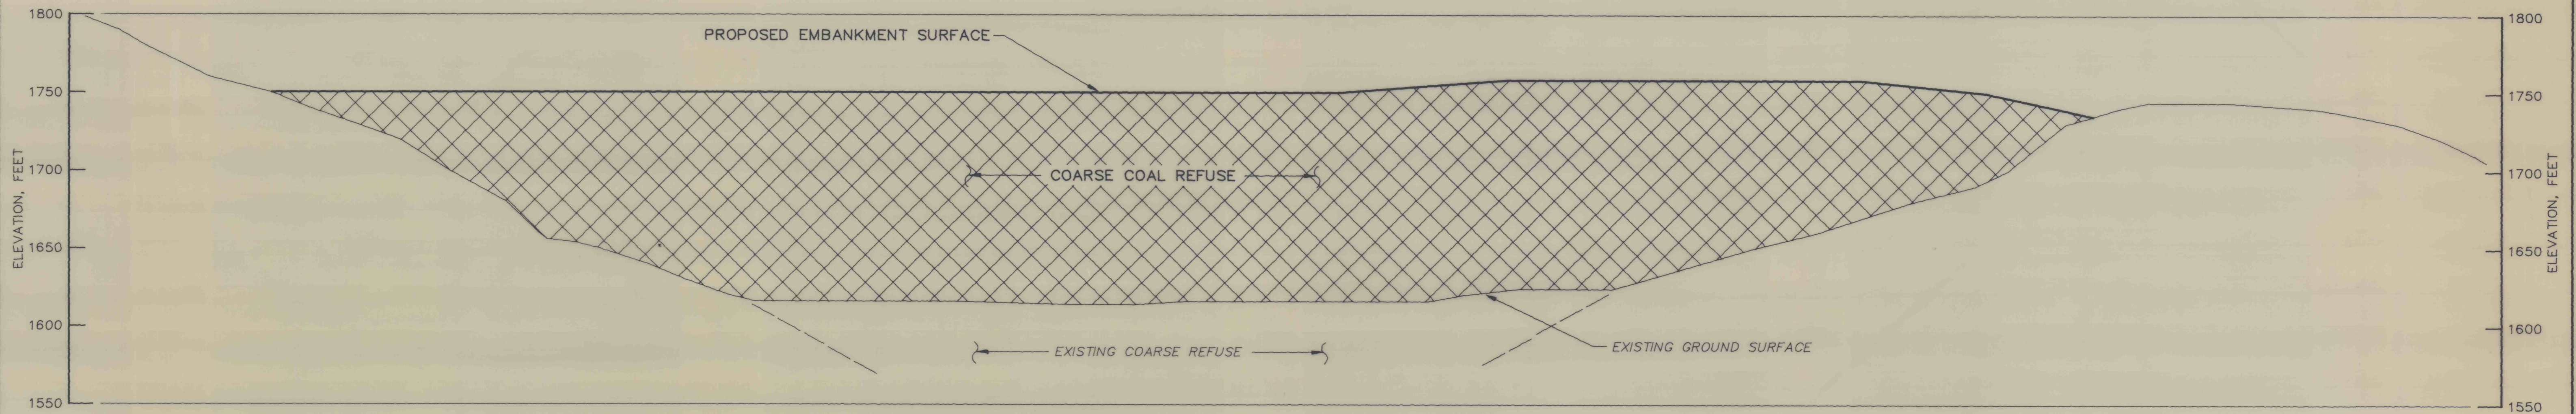

DRAWING NO. 881733-E3	SHEET NO.	FIGURE NO. 4
--------------------------	-----------	-----------------

SECTIONS B-B, C-C AND D-D  
 COARSE COAL REFUSE DISPOSAL EMBANKMENT  
 BETHENERGY MINE No. 101  
 CENTURY, WEST VIRGINIA

PREPARED FOR  
 BETHENERGY MINES INC.  
 SOUTHERN DIVISION  
 CHARLESTON, WEST VIRGINIA  
**D'APPOLONIA**

NOTE: FOR PLAN LOCATION OF SECTIONS, SEE DRAWING NO. 881733-E1.