


DRAWING NUMBER  
881733-E2


DRAWN BY  
dam/az  
6-27-89

CHECKED BY  
RET  
4-25

DATE  
8/11/89  
8/11/89

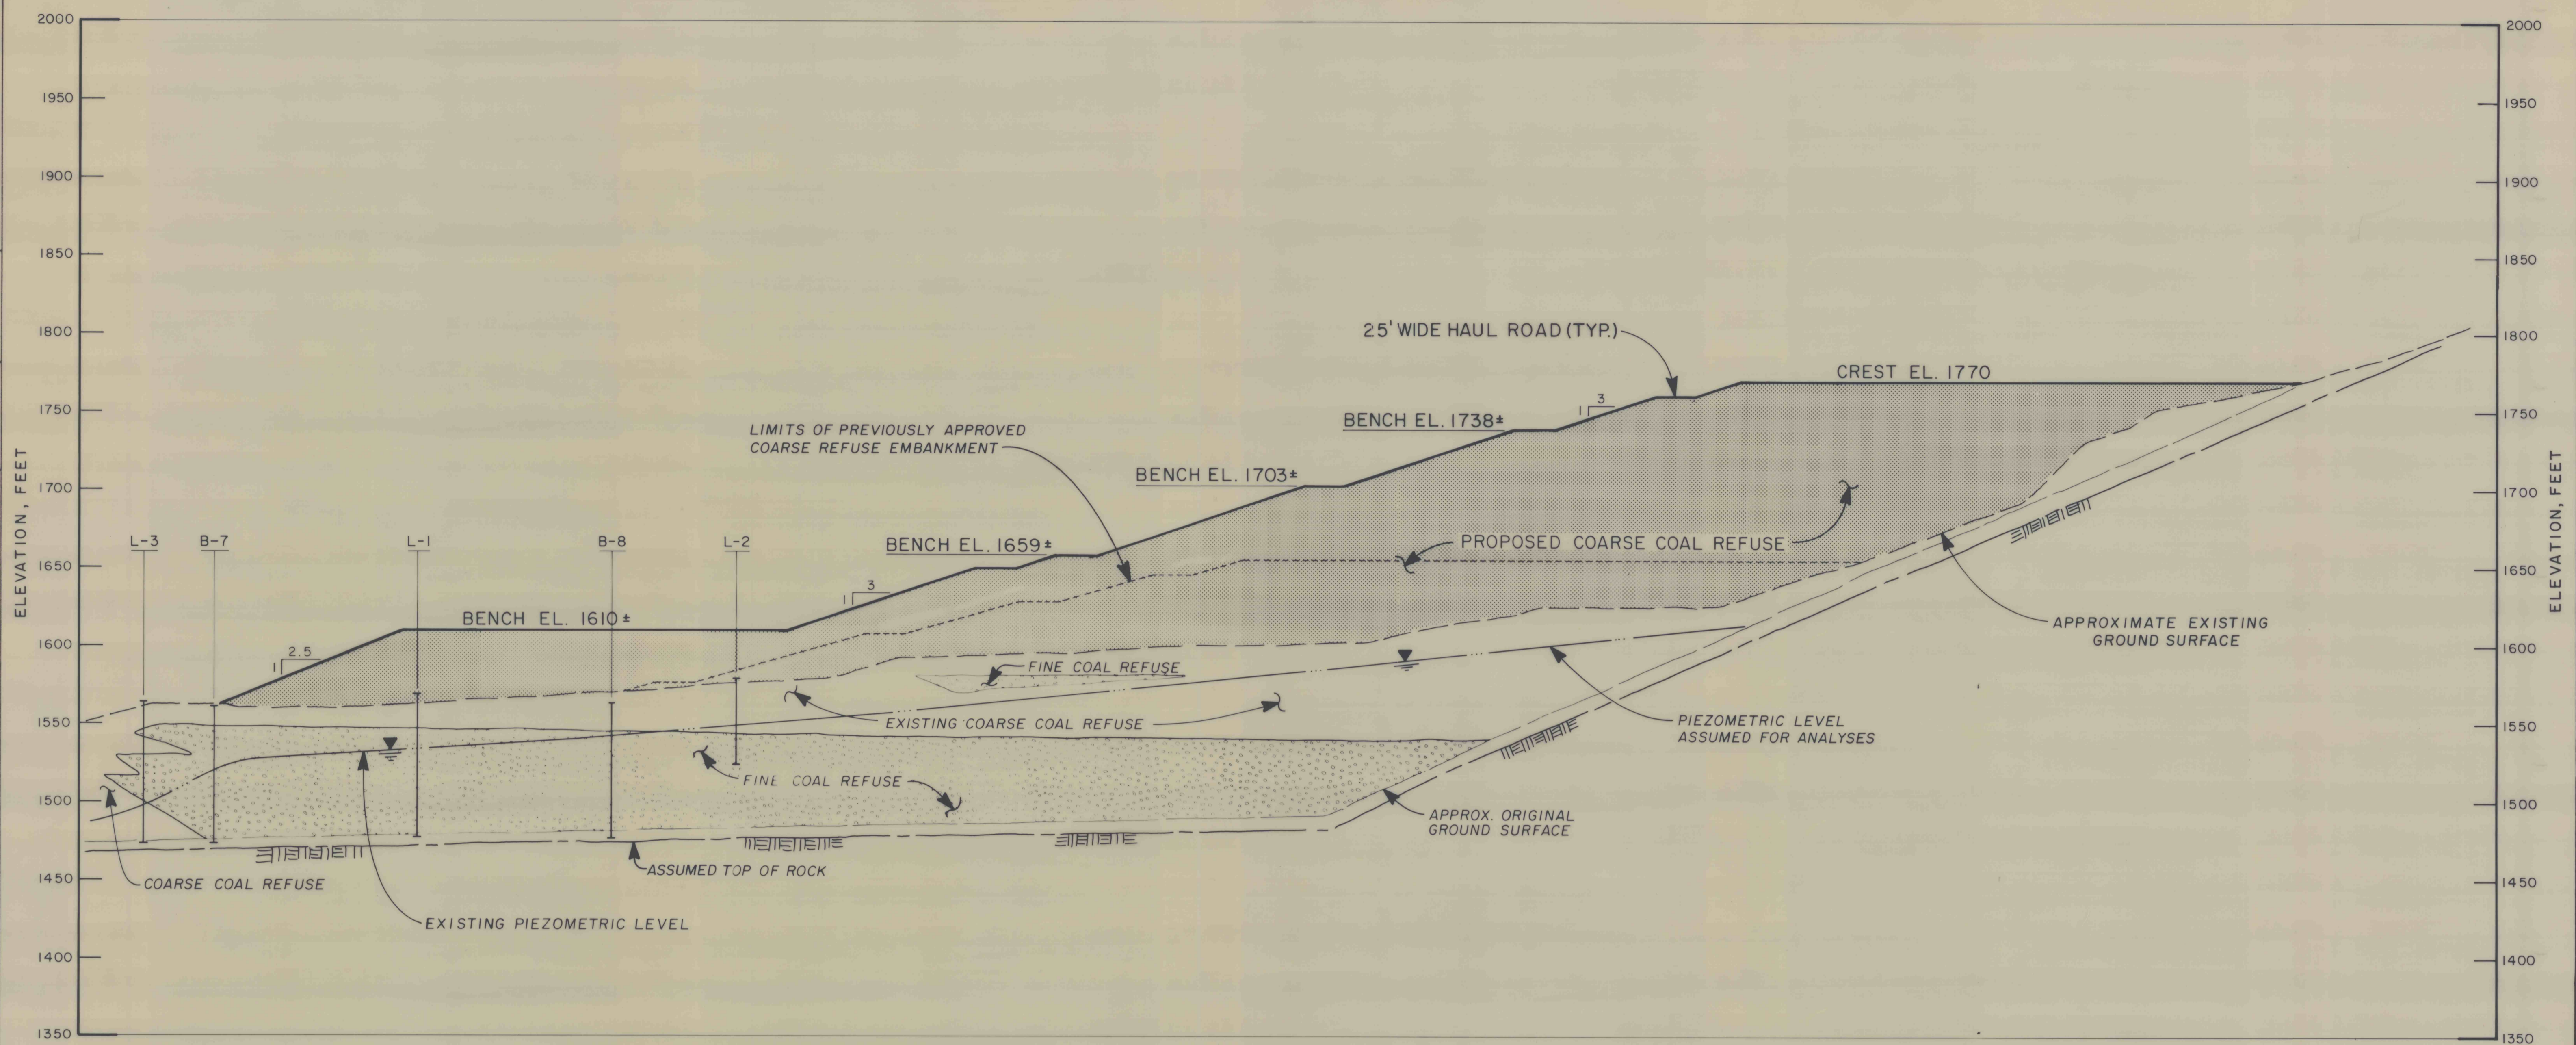

**SECTION A-A**

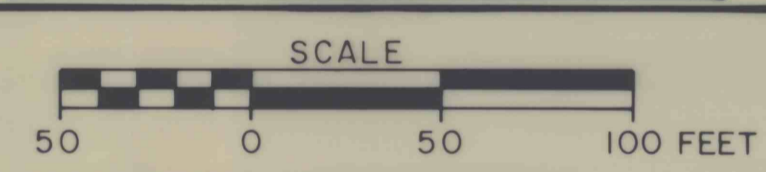

THE BORING LOGS AND RELATED INFORMATION DEPICT SUBSURFACE CONDITIONS ONLY AT THE SPECIFIC LOCATIONS AND DATES INDICATED. SOIL CONDITIONS AND WATER LEVELS AT OTHER LOCATIONS MAY DIFFER FROM CONDITIONS OCCURRING AT THESE BORING LOCATIONS. ALSO THE PASSAGE OF TIME MAY RESULT IN A CHANGE IN THE CONDITIONS AT THESE BORING LOCATIONS.

THE DEPTH AND THICKNESS OF THE SUBSURFACE STRATA INDICATED ON THE SECTIONS WERE GENERALIZED FROM AND INTERPOLATED BETWEEN THE TEST BORINGS. INFORMATION ON ACTUAL SUBSURFACE CONDITIONS EXISTS ONLY AT THE LOCATION OF THE TEST BORINGS AND IT IS POSSIBLE THAT SUBSURFACE CONDITIONS BETWEEN THE TEST BORINGS MAY VARY FROM THOSE INDICATED.

**REVISIONS**

- 1. ADDED LIMITS OF PREVIOUSLY APPROVED COARSE REFUSE EMBANKMENT. RET 12/90

DRAWING NO <b>881733-E2</b>	SHEET NO	FIGURE NO <b>4</b>
--------------------------------	----------	-----------------------

**SECTION A-A**  
COARSE COAL REFUSE DISPOSAL EMBANKMENT  
BETHENERGY MINE No. 101  
CENTURY, WEST VIRGINIA

PREPARED FOR  
**BETHENERGY MINES INC.**  
SOUTHERN DIVISION  
CHARLESTON, WEST VIRGINIA

**D'APPOLONIA**