

78-359-E11, E12, E13, E14 & E15 '02

DRAWING NUMBER 78-359-E14

5/16/79

APPROVED BY RFA

CHECKED BY JLL 5-24-79

DRAWN BY

2

2

2

2

2

2

2

2

2

2

2

2

2

2

2

2

2

2

2

2

2


2

2


2

2

2

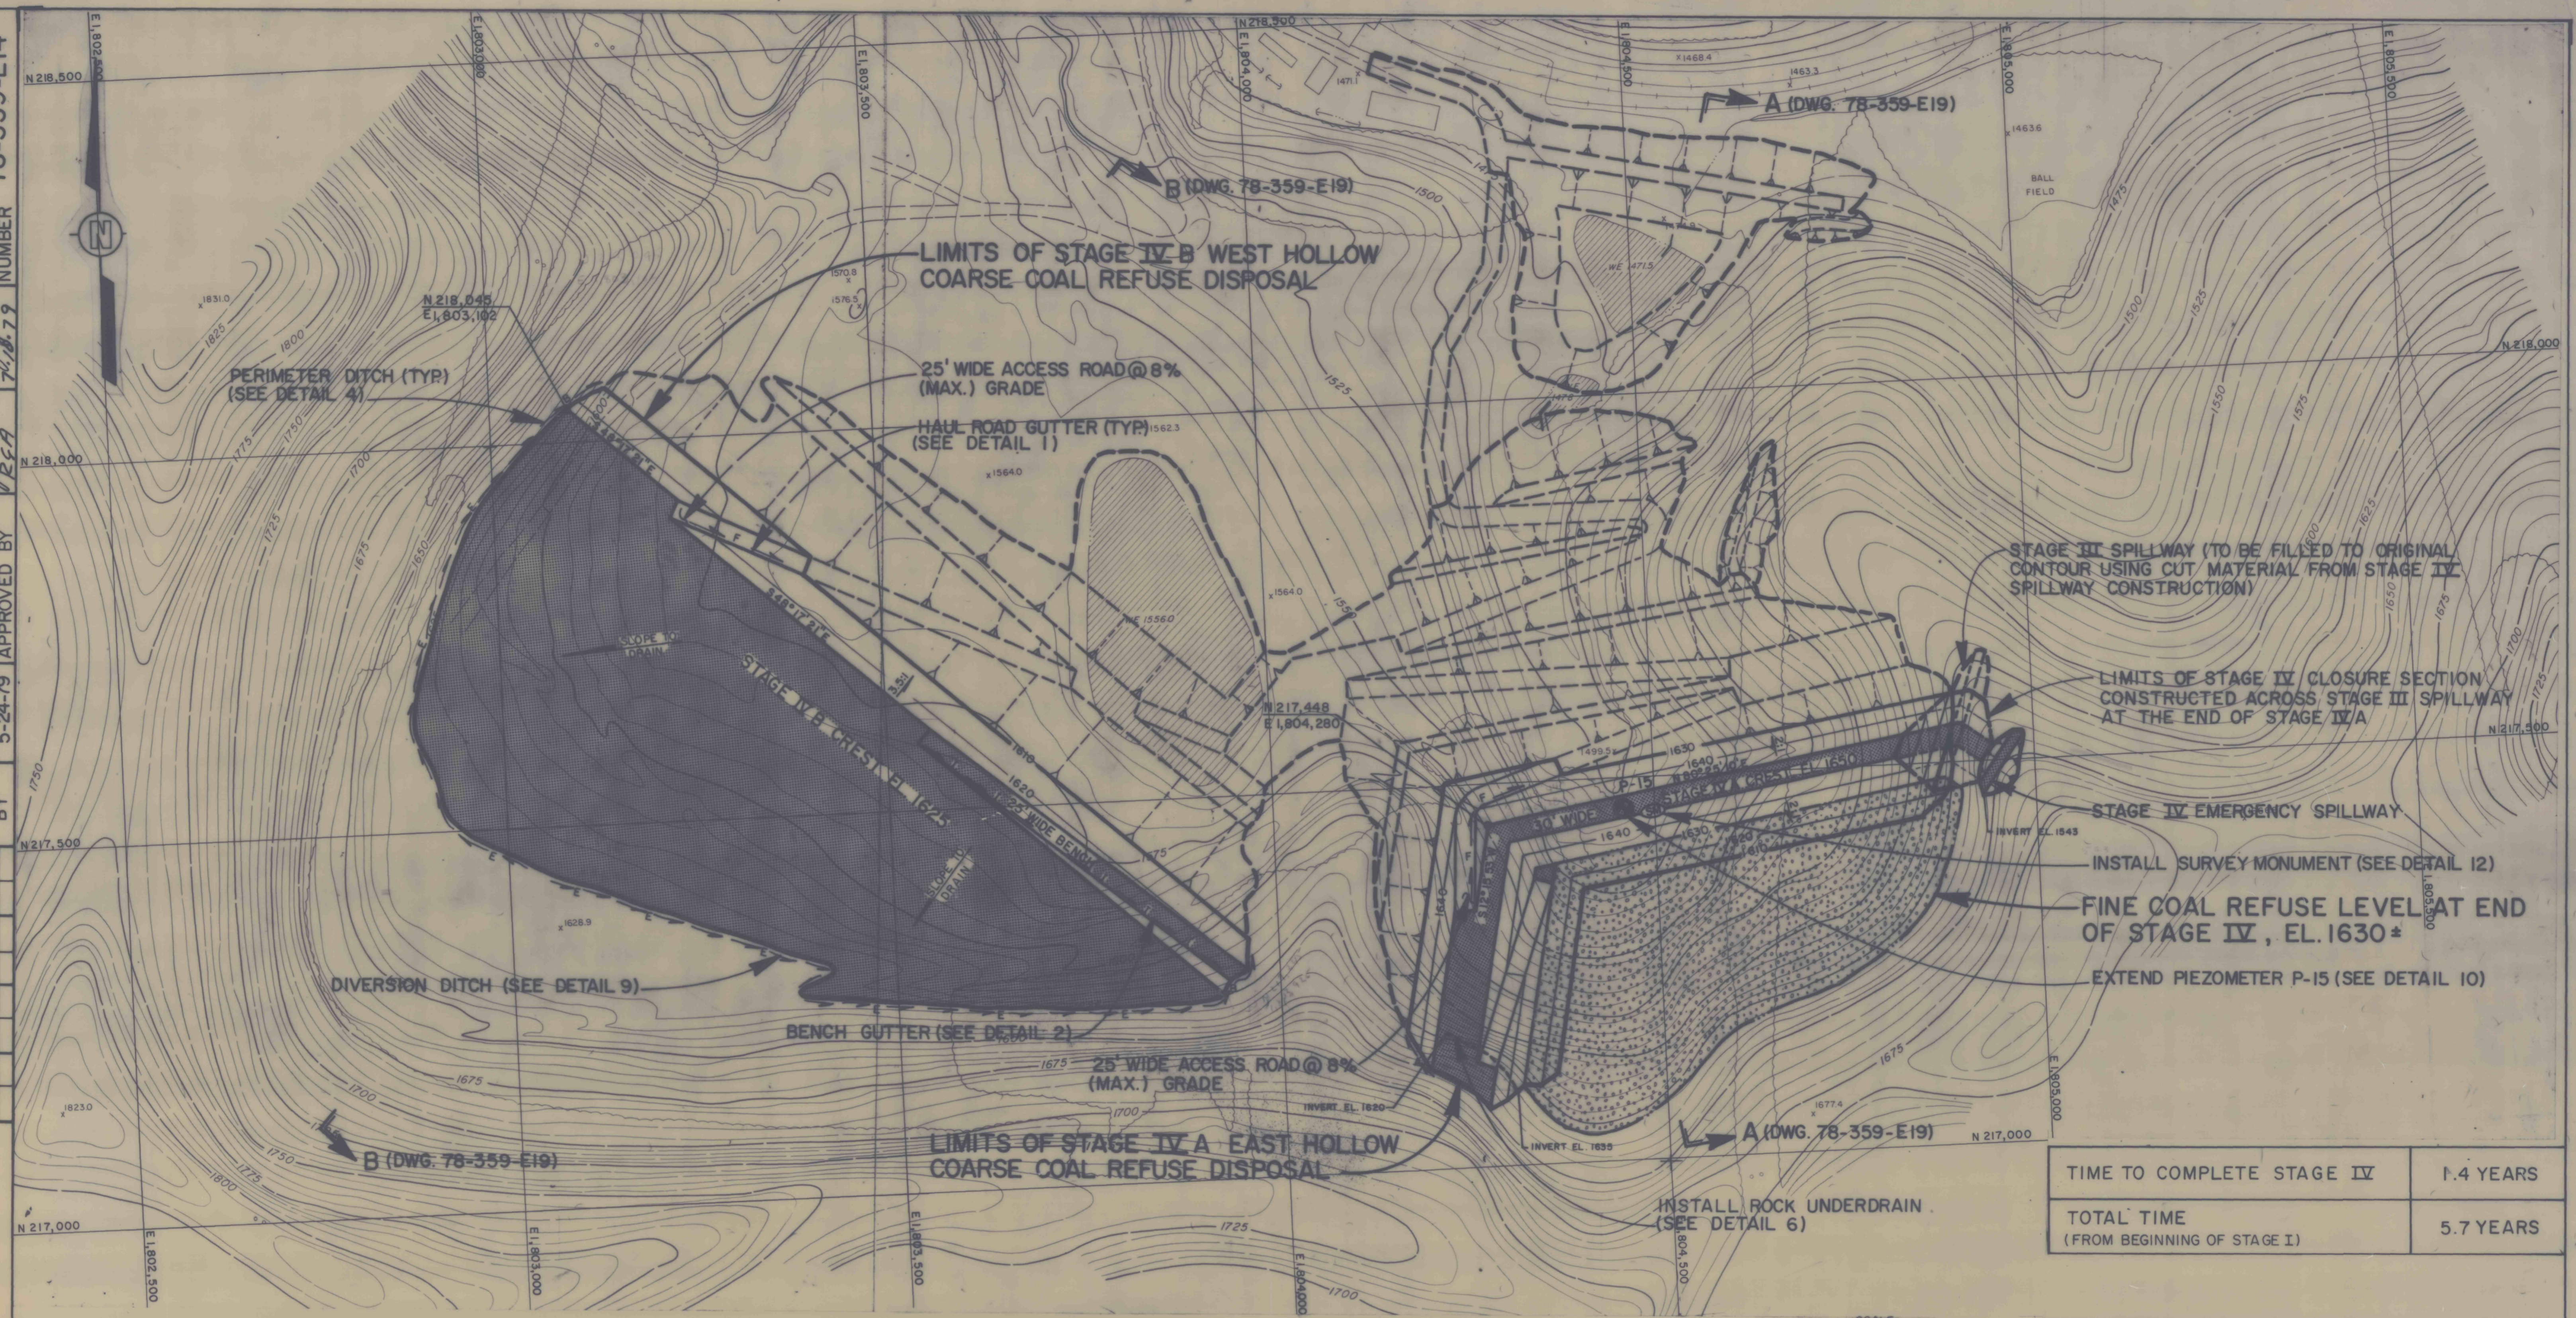

REFERENCE:
 CONTOUR MAP PREPARED BY
 GREENHORNE AND O'MARA, INC. DATE
 FLOWN, 8/21/78. SCALE: 1" = 100'

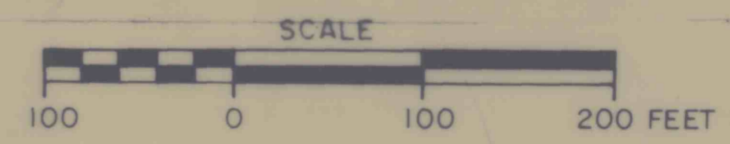

TIME TO COMPLETE STAGE IV	1.4 YEARS
TOTAL TIME (FROM BEGINNING OF STAGE I)	5.7 YEARS

DRAWING NO. 78-359-E14	SHEET NO.	FIGURE NO. 16
---------------------------	-----------	------------------

PLAN - STAGE IV
EAST AND WEST HOLLOW
 BETHLEHEM MINE No. 101
 CENTURY, WEST VIRGINIA
 PREPARED FOR
 BETHLEHEM MINES CORPORATION
 BRIDGEPORT, WEST VIRGINIA
D'APPOLONIA

15-15-15
 24.359