
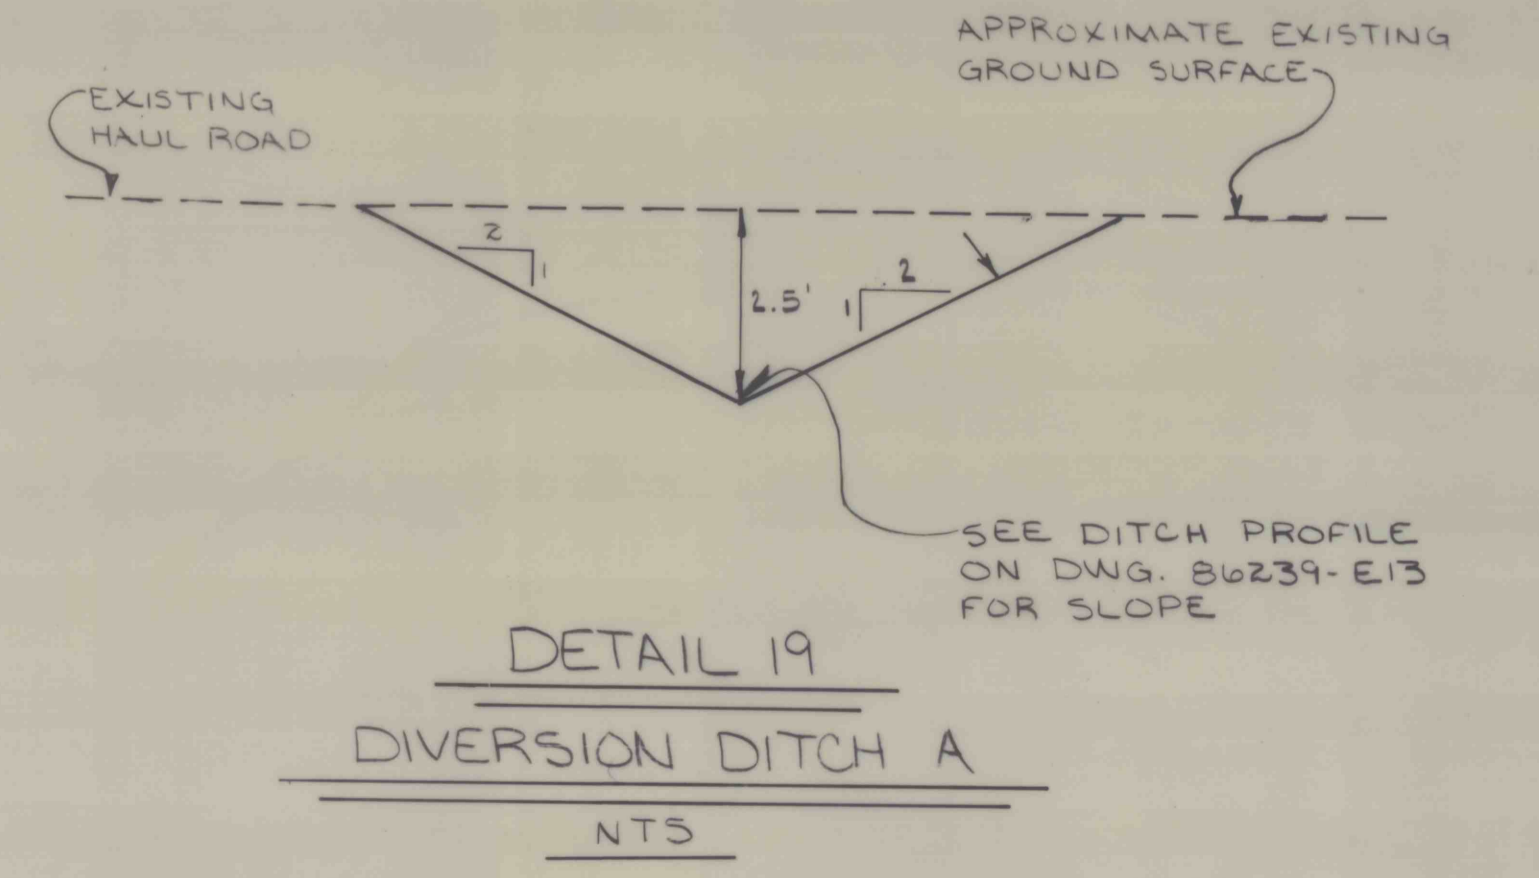
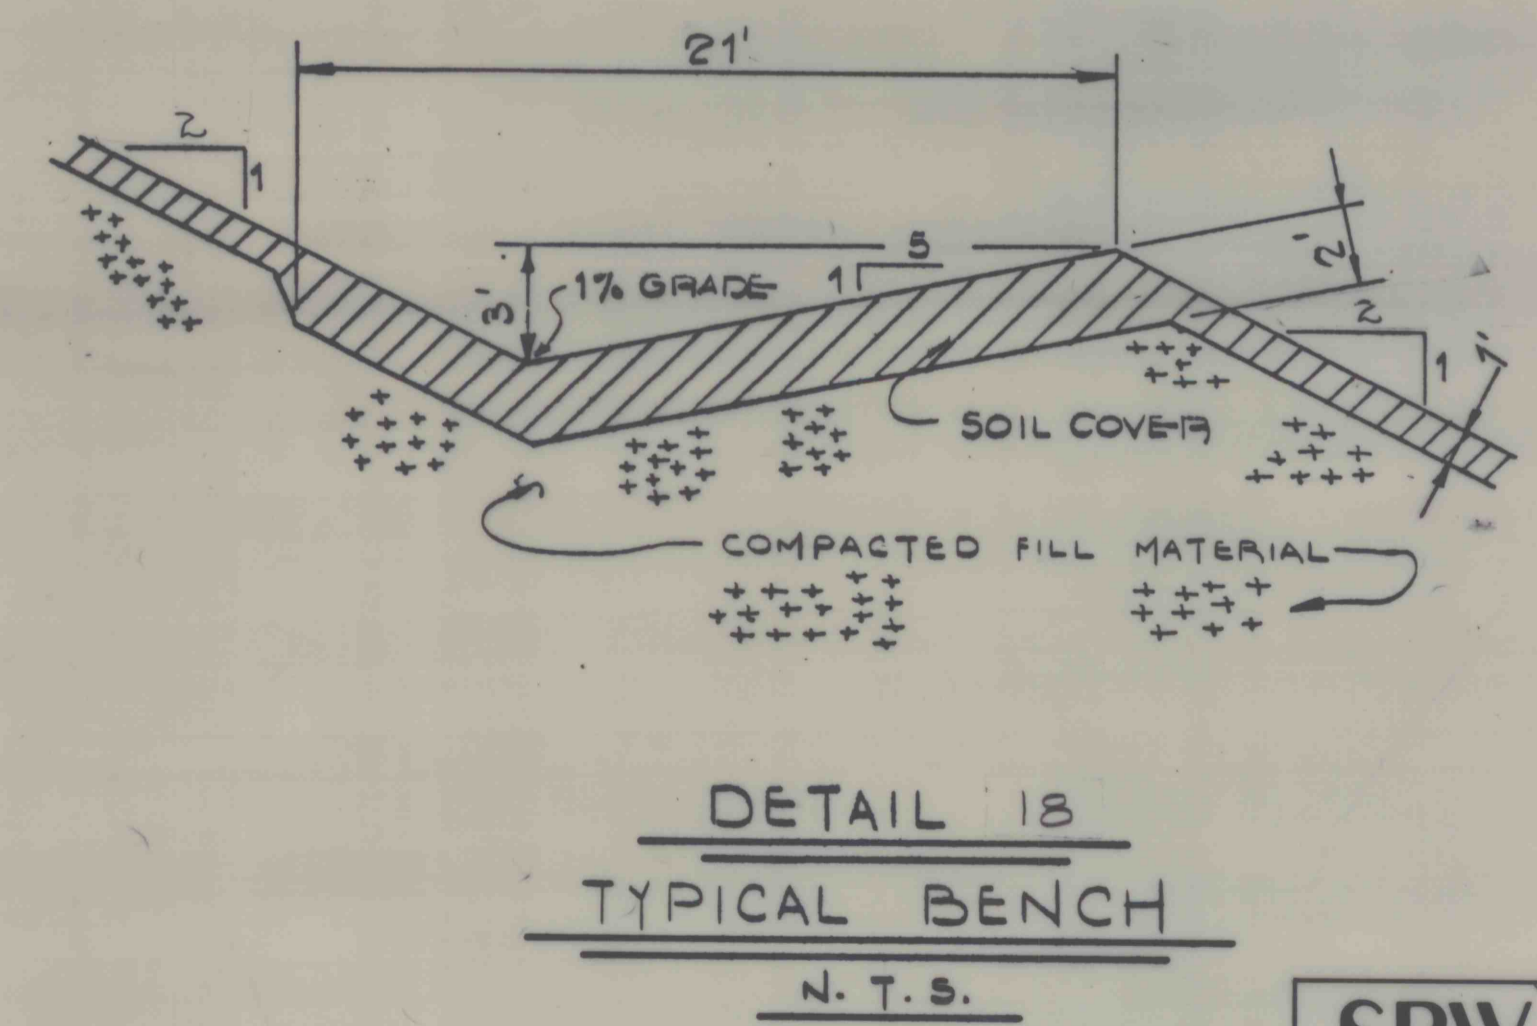
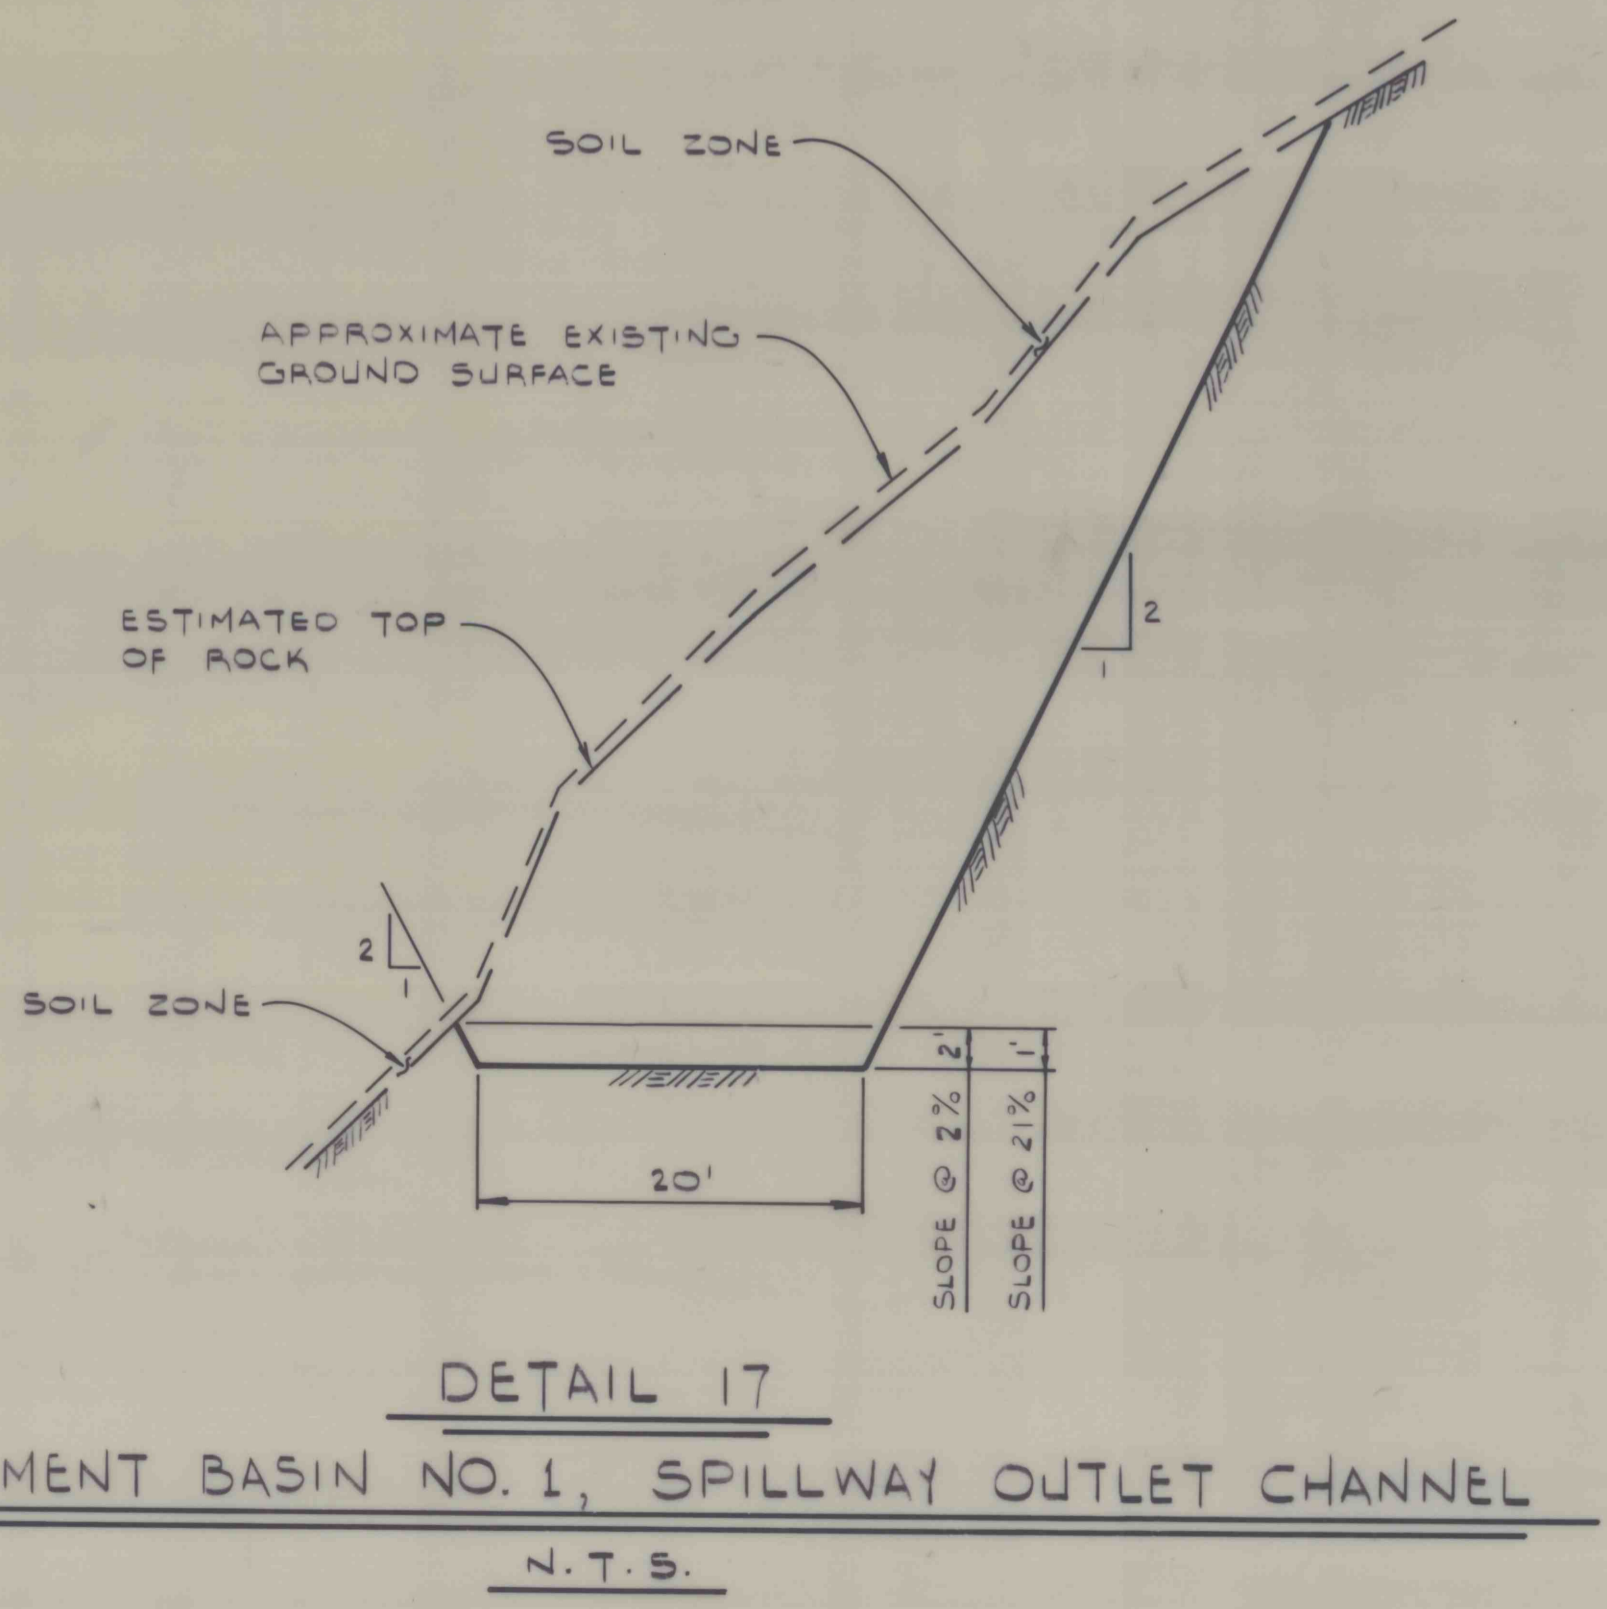
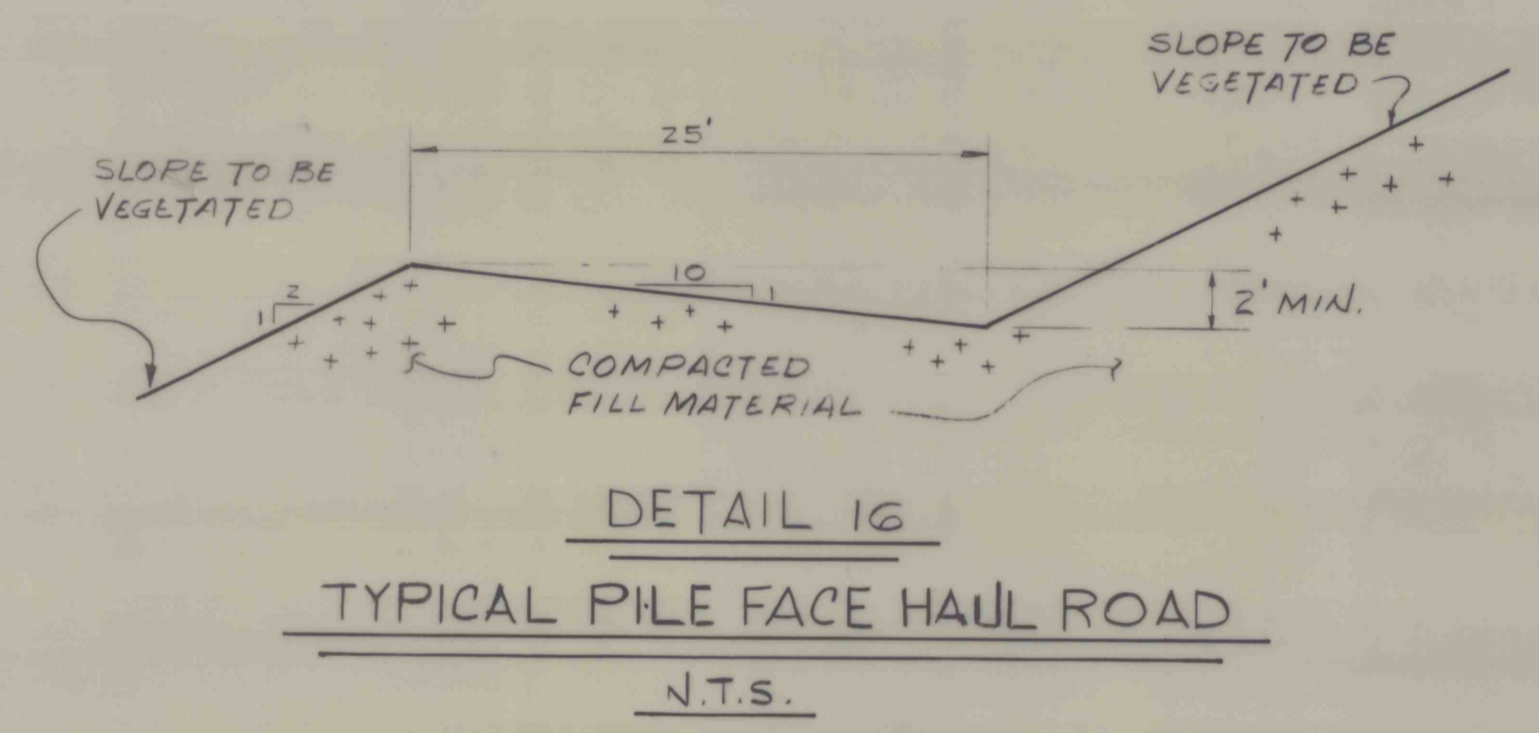
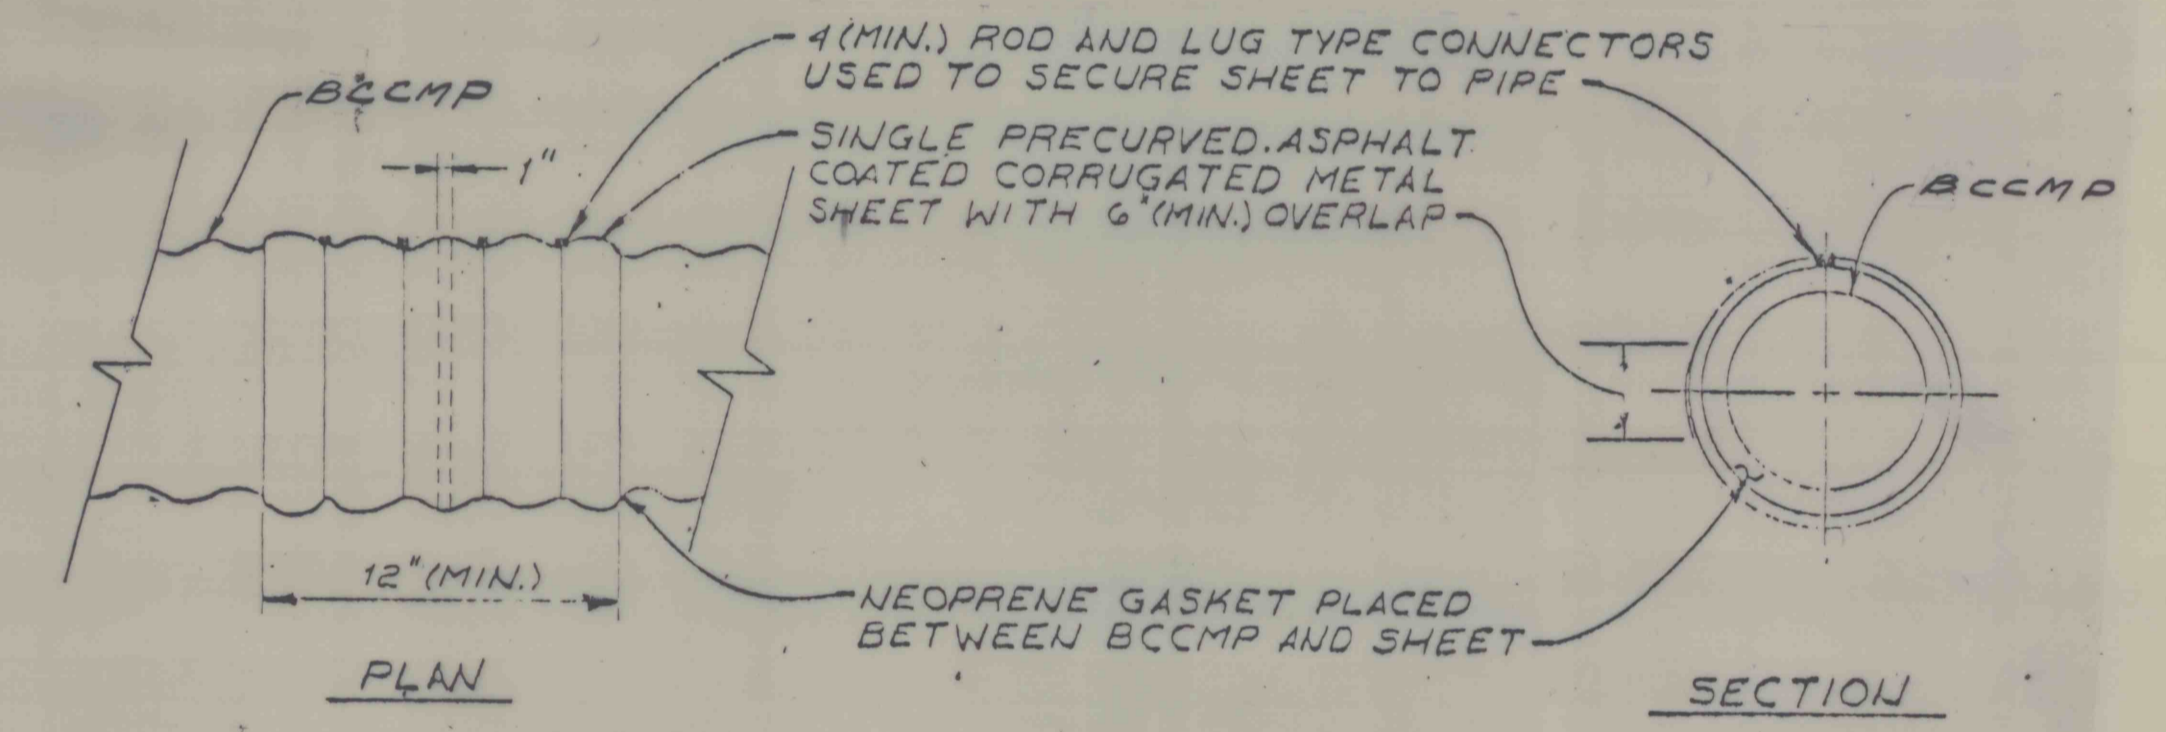
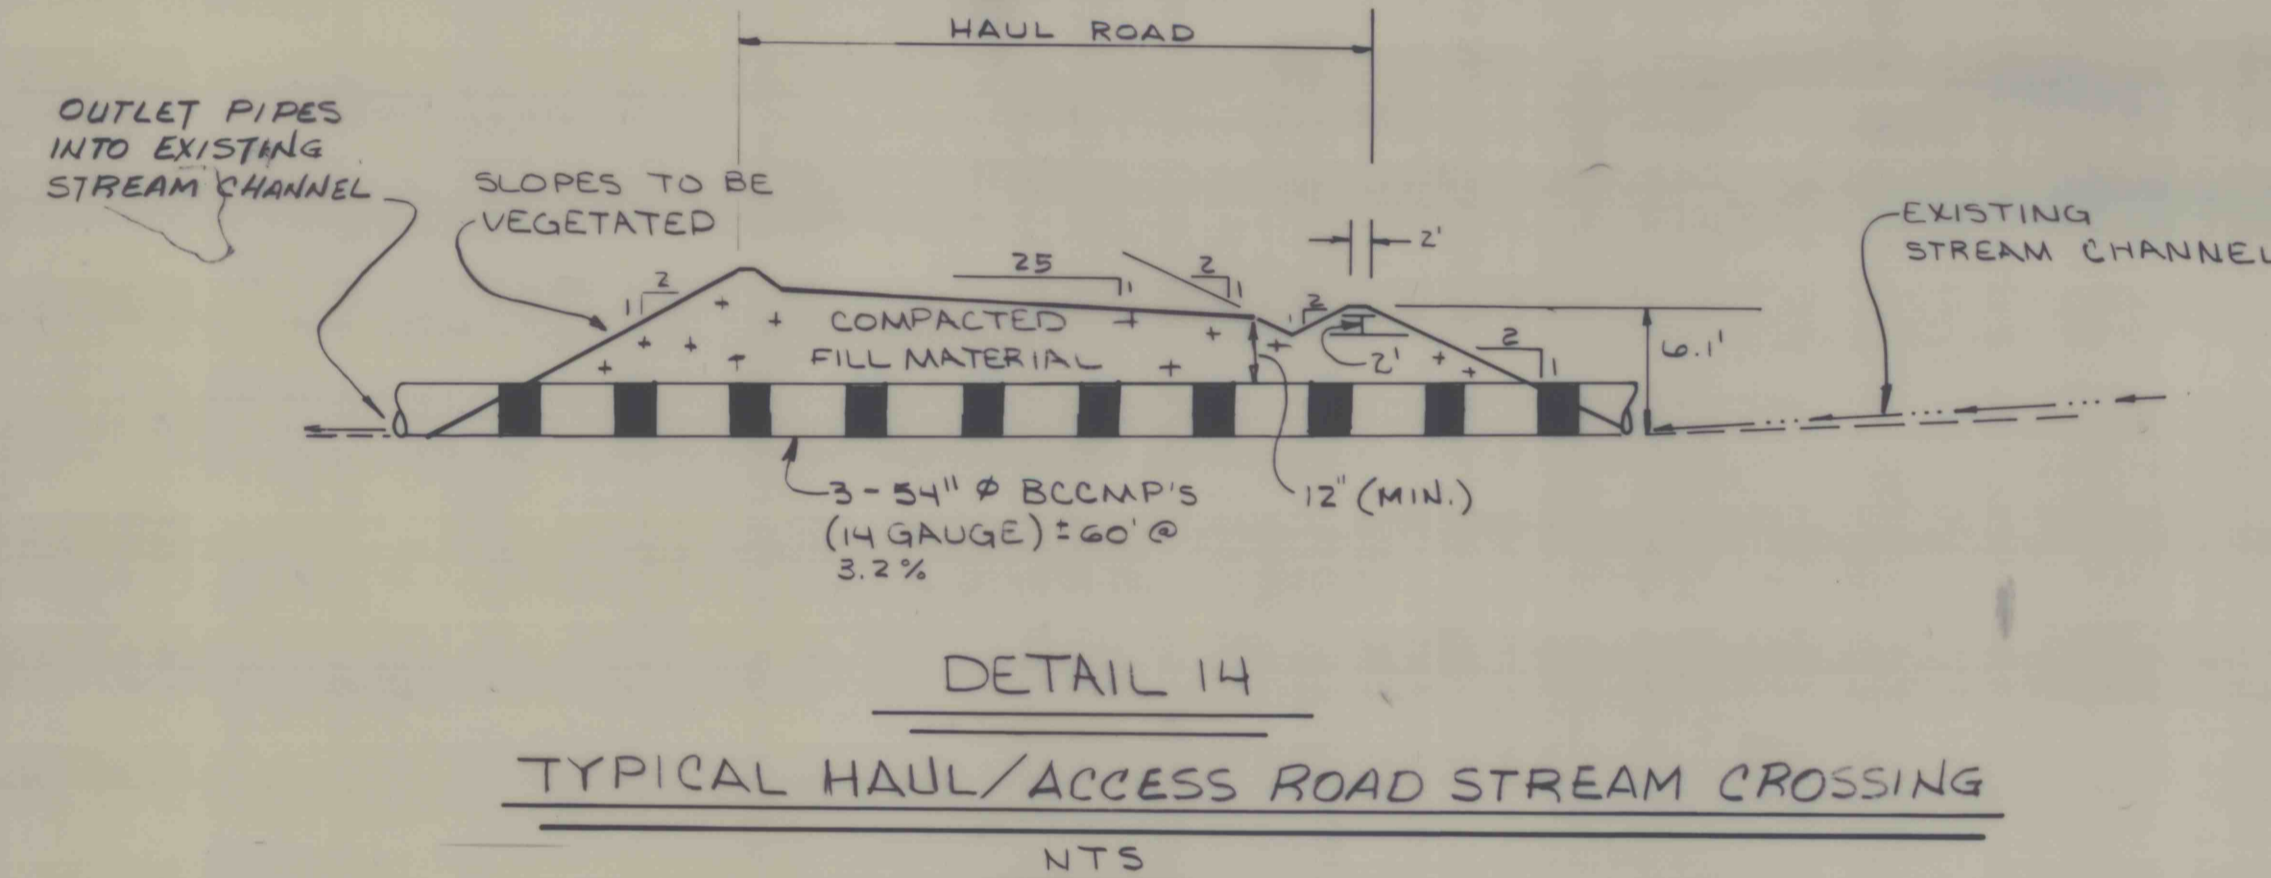
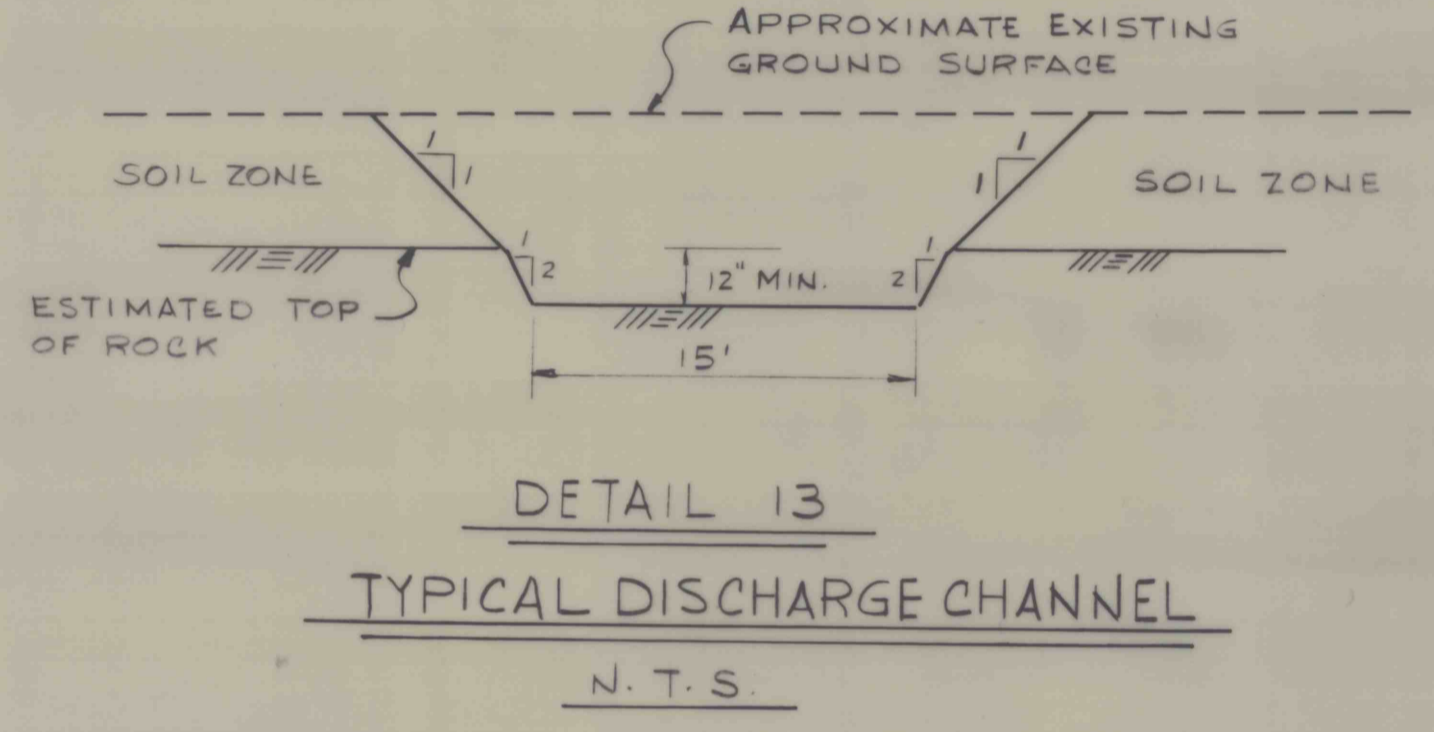
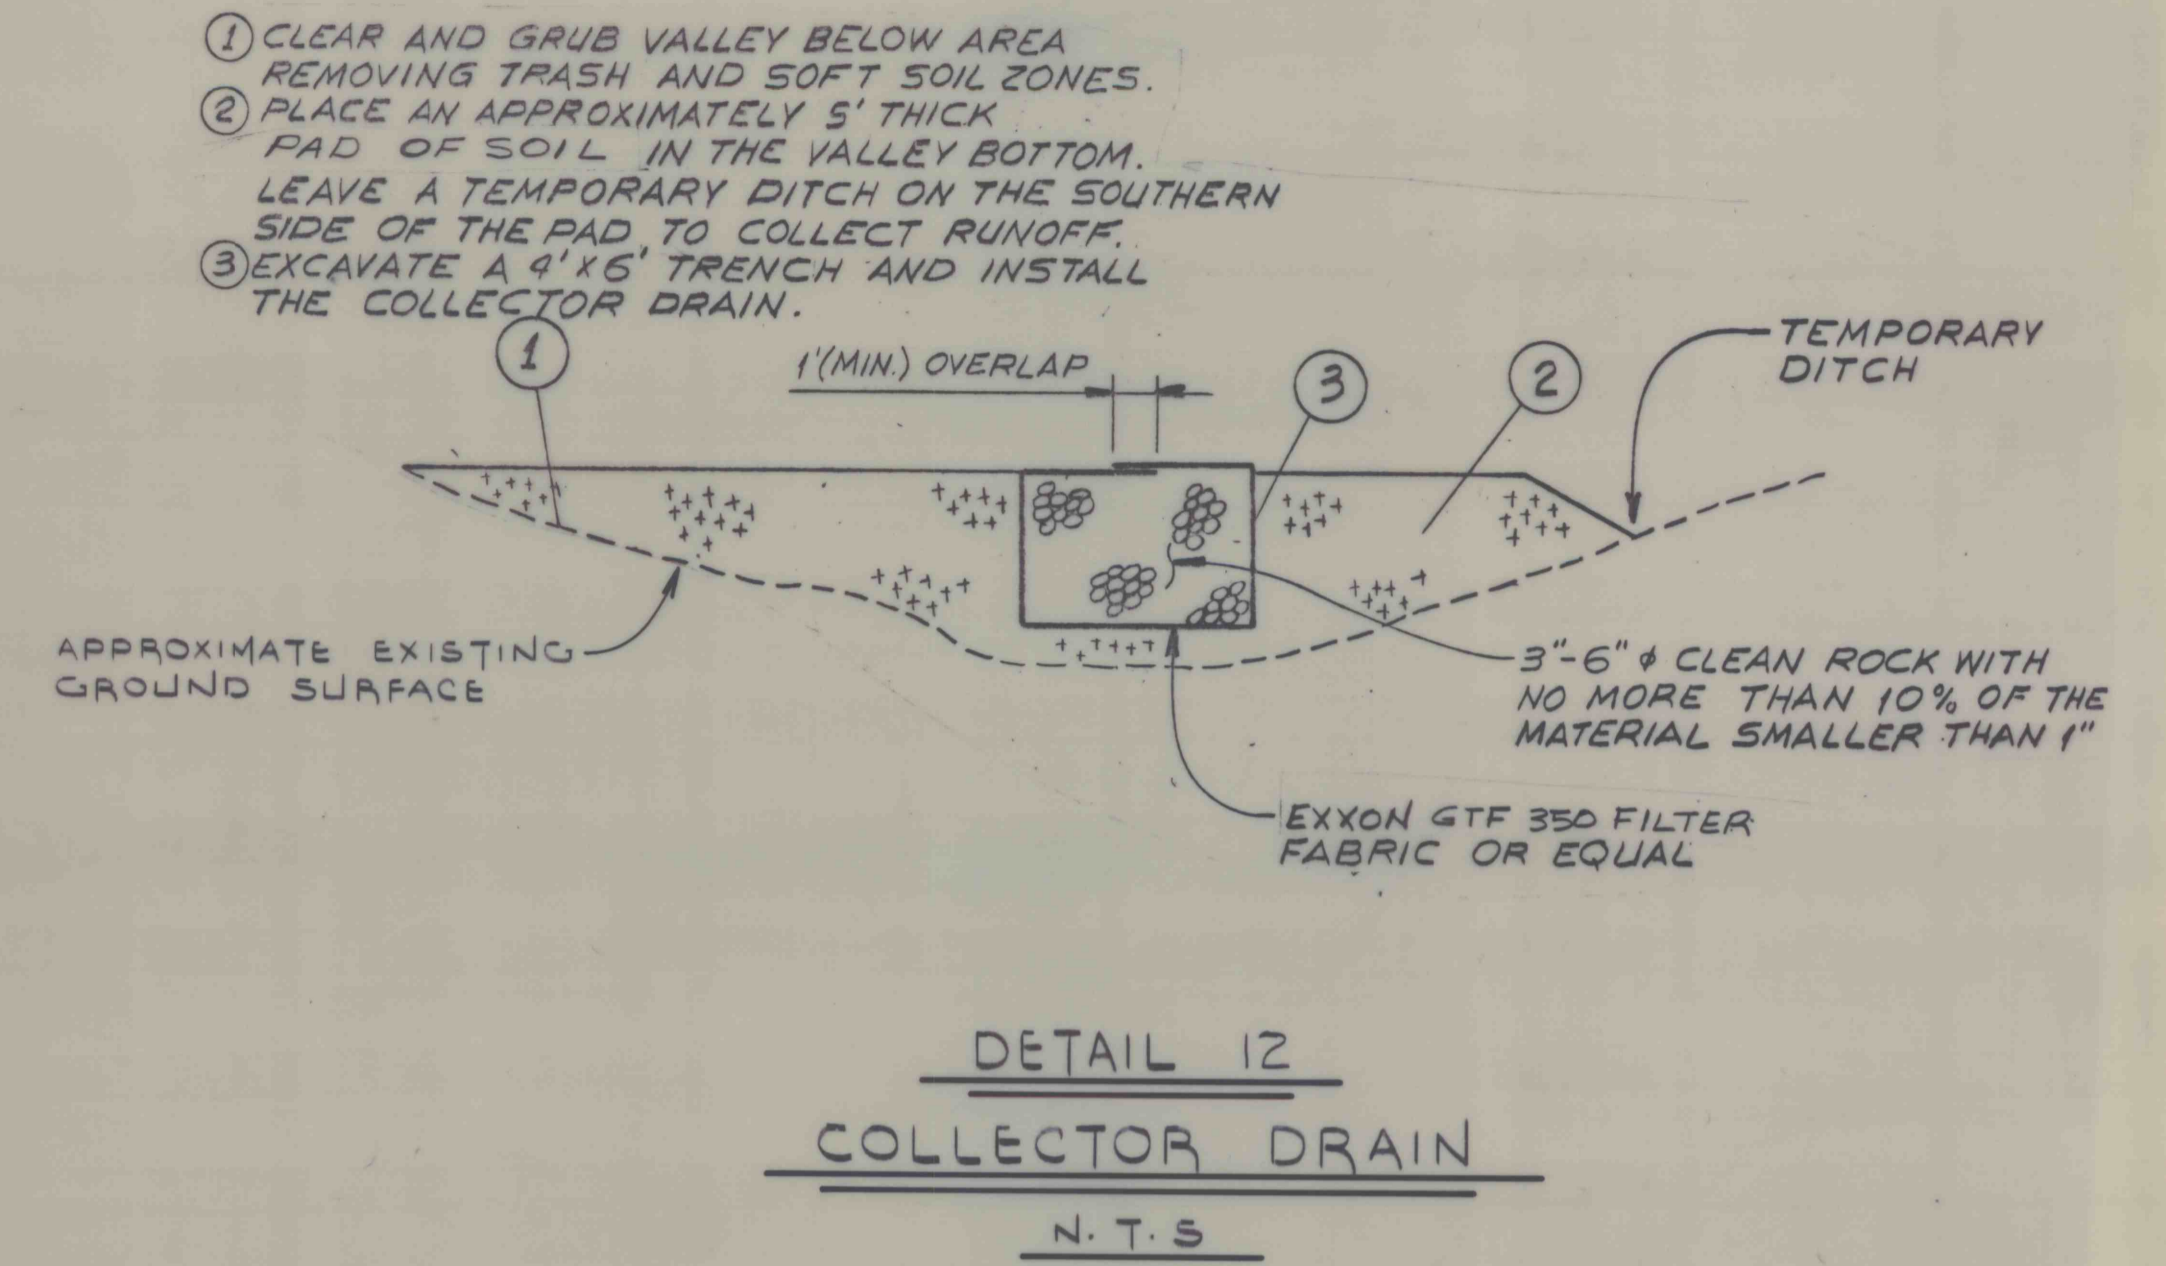
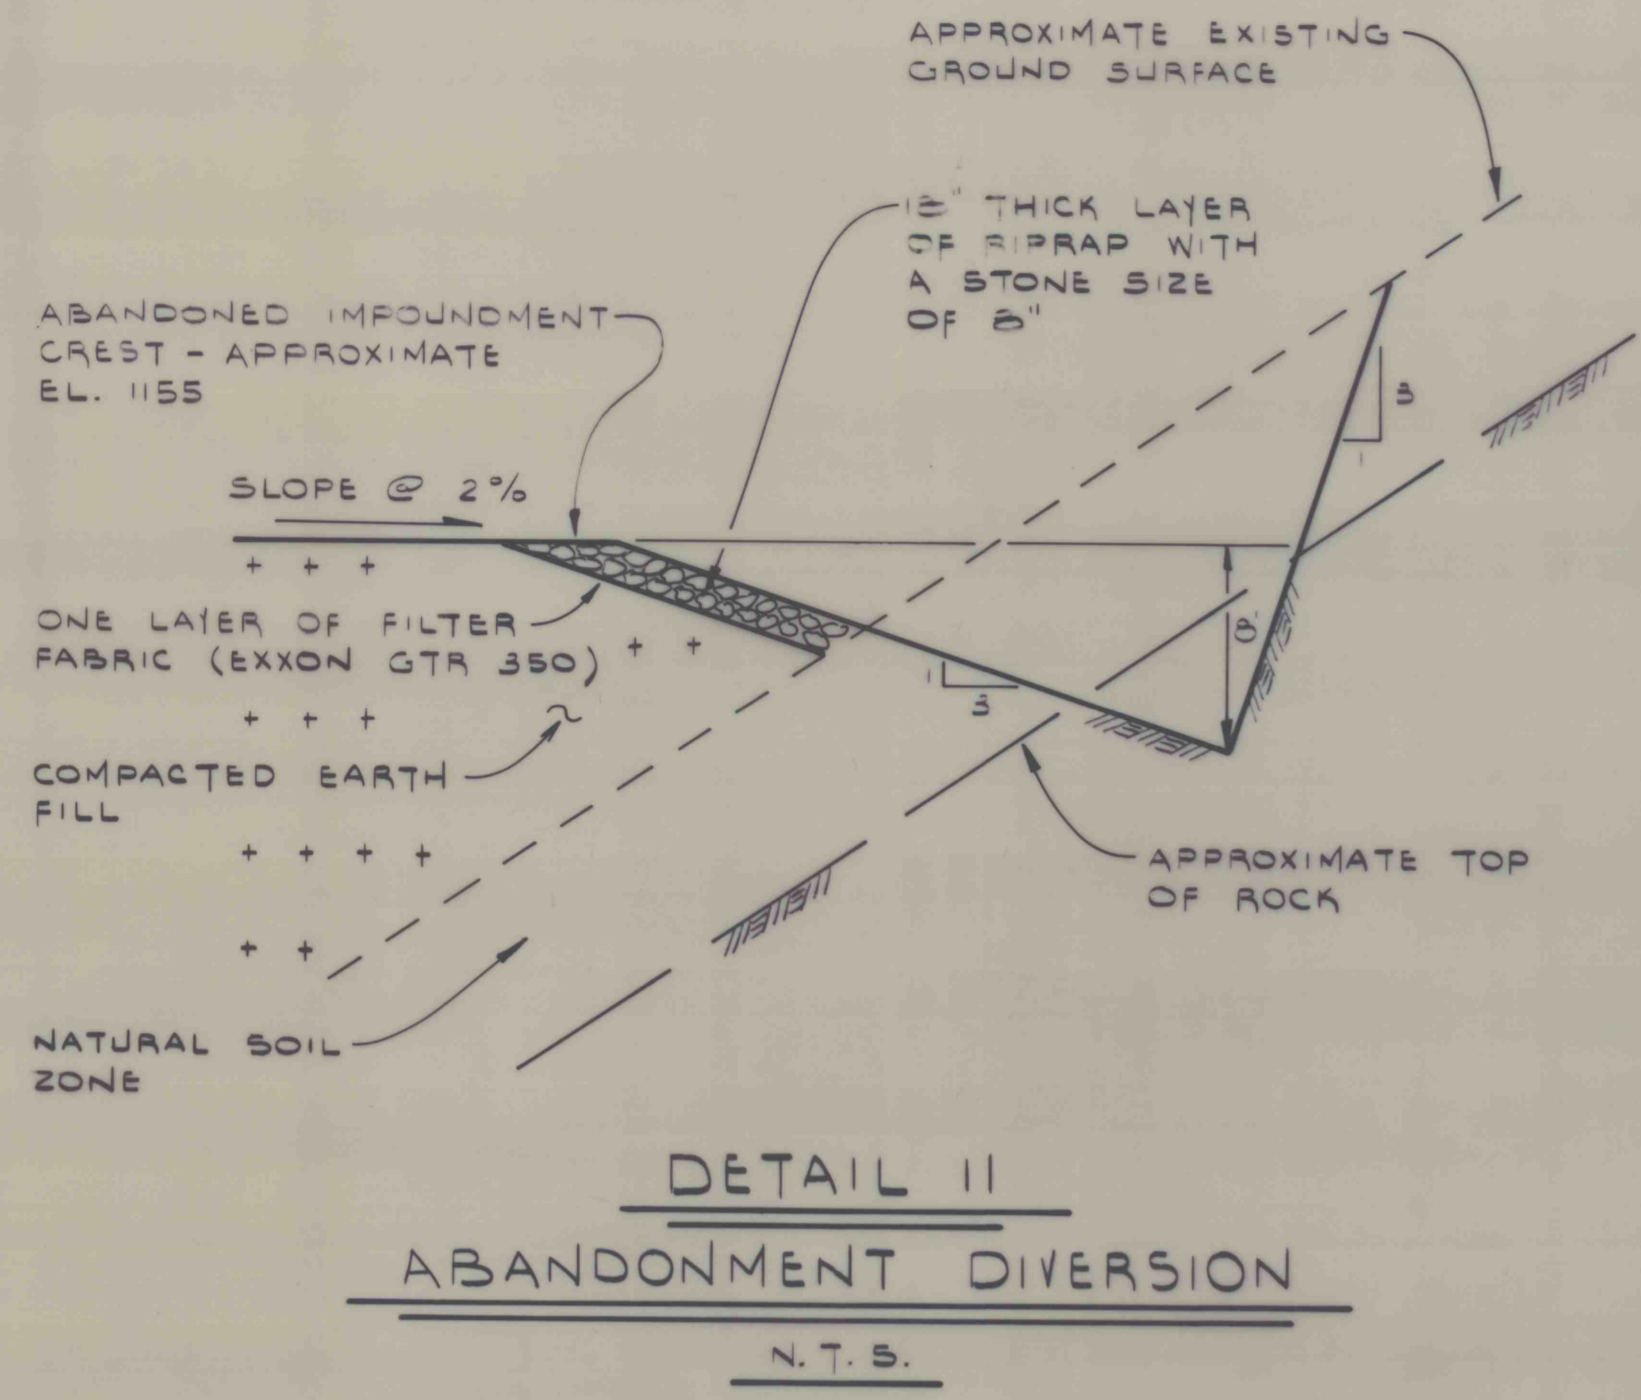


DATE	BY	REVISION	RECORD	DR.	CR.

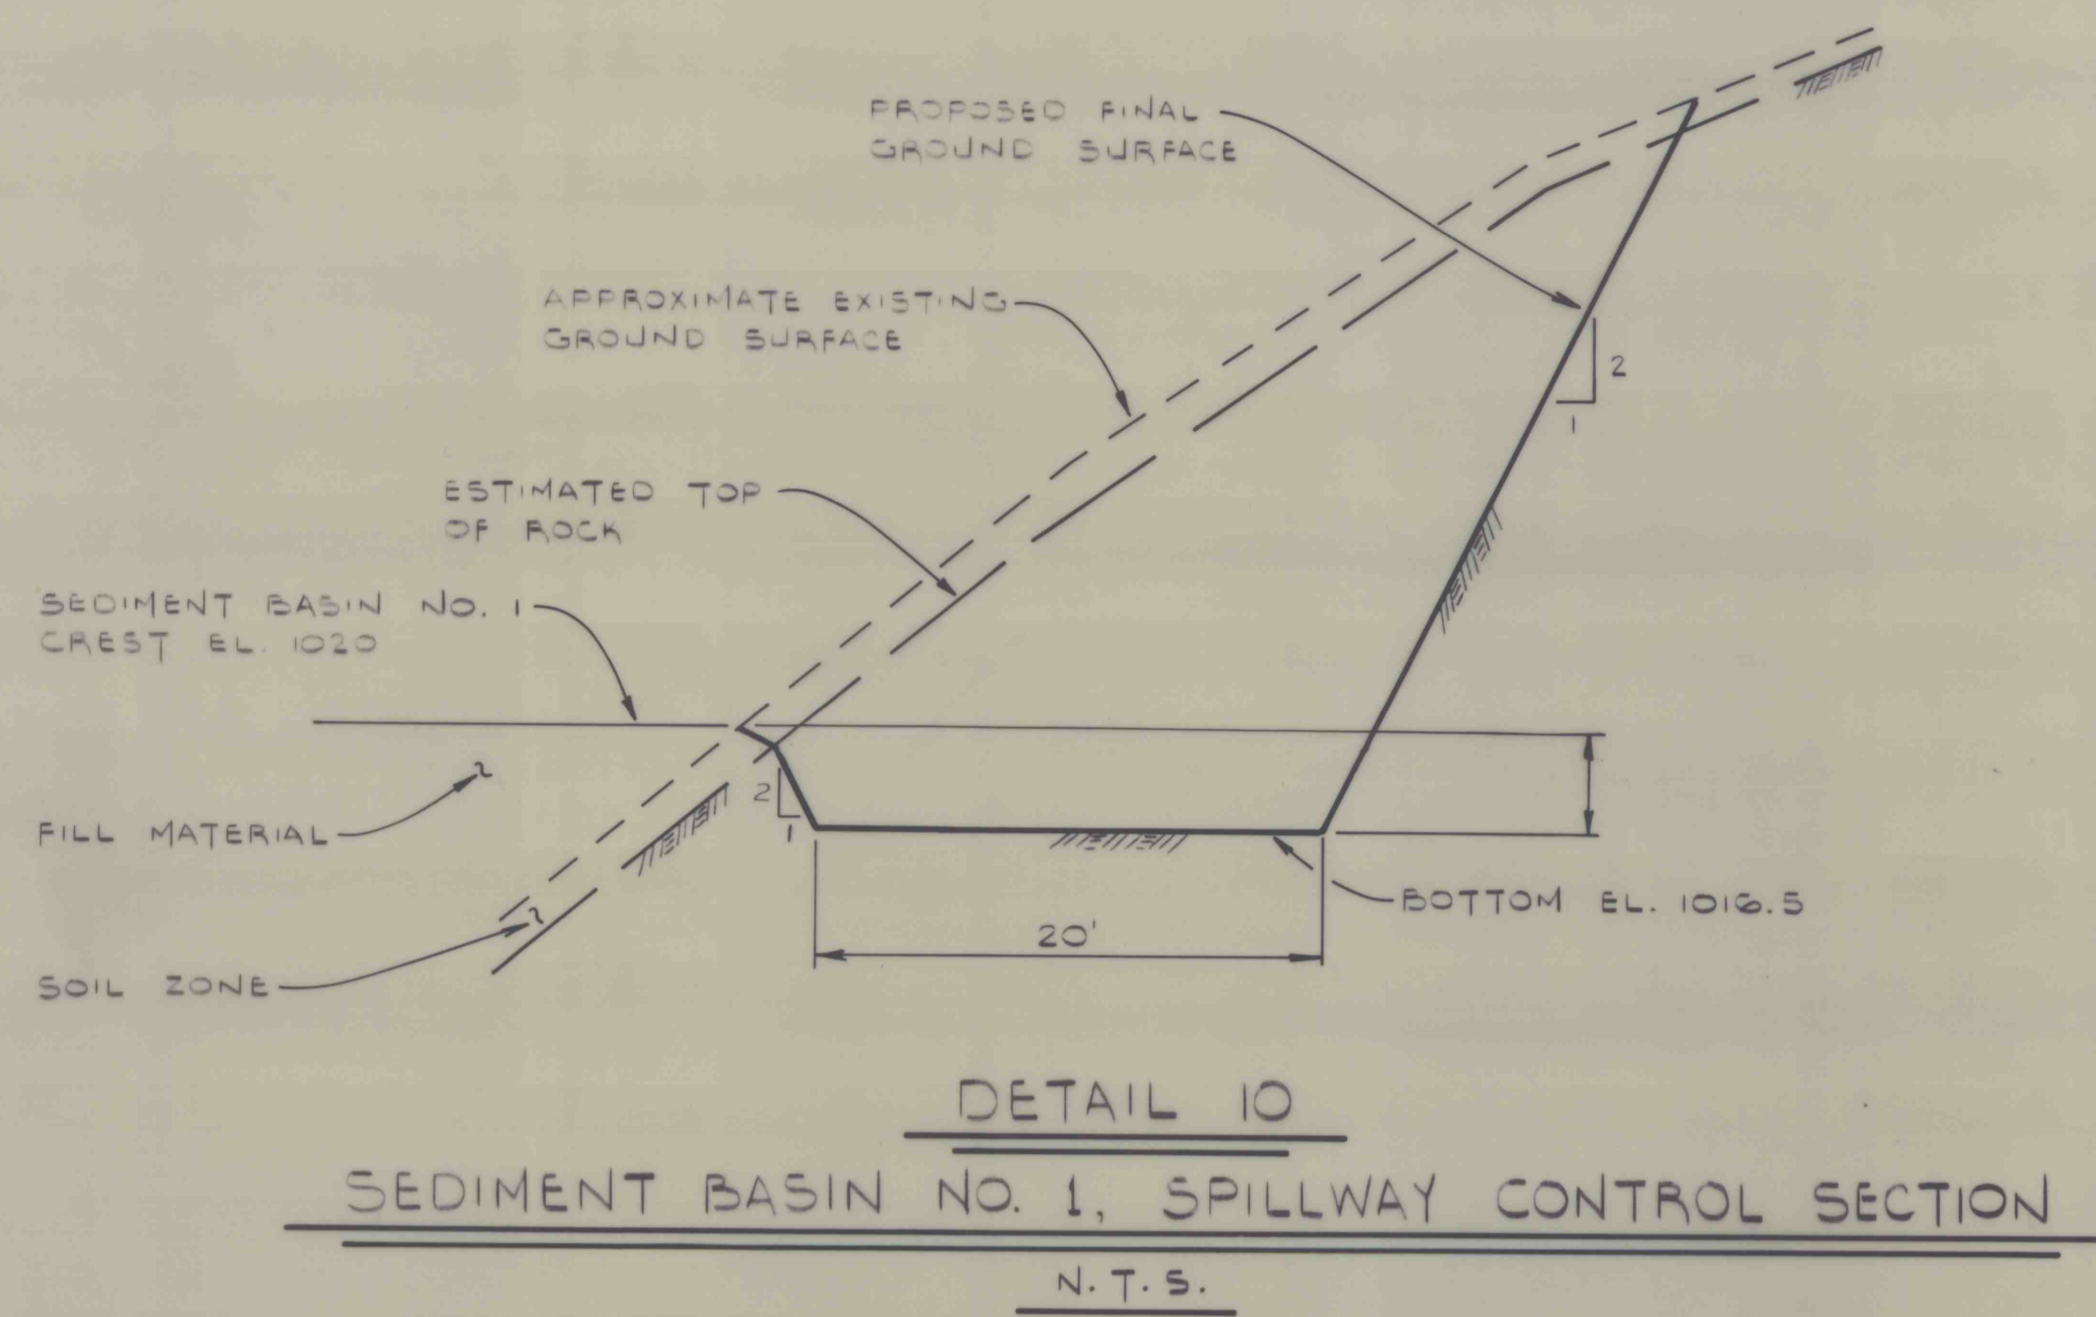

SRW ASSOCIATES INC.		
SCALE: AS NOTED	APPROVED BY: <i>[Signature]</i>	DRAWN BY: D.B. & B.S.
DATE: APRIL 30, 1986	CHECKED BY: L.L.L.	
BETHENERGY MINES CORPORATION WEST VIRGINIA DIVISION BROWN'S BRANCH IMPOUNDMENT BOONE COUNTY, WEST VIRGINIA		
DETAILS 10 THROUGH 19		SHEET NUMBER 13 of 17 DRAWING NUMBER 86239 - E 12