


REQUIRED LIST							
NO.	NAME	MC.	NO. PCS.	DESCRIPTION	LQTH.	PC. MK.	REMARKS

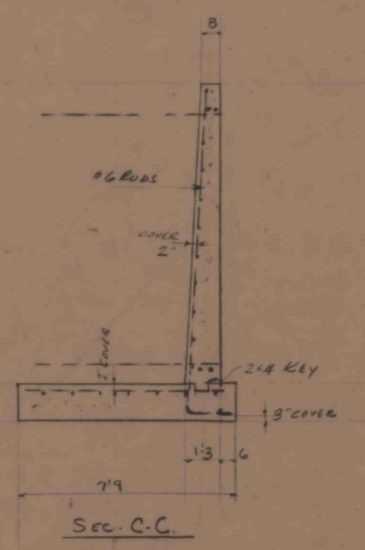

NOTES:-
 CONCRETE 2500 #4 IN 28 DAYS
 MAX. SIZE AGGREGATE 1 1/2"
 ALL CORNERS BEVELLED 1" - 45°

APX 33.3 cu yds CONC.
 2100 #1200 FT - #6 BARS
 800 FT - #3 BARS

DWG. NO.	REFERENCE	NO.	DATE	BY

CULVERT HEADWALL FOR R.R. STATION 16+37.89
 DUAL 90" CULVERT INSTALLATION

DIVISION CAMBRIA MINE NO. CAMBRIA SLOPE

BETHLEHEM MINES CORPORATION
 ENGINEERING DEPARTMENT - JOHNSTOWN, PA.

DRAWN	DATE	ORDER NO.
<u>SMC</u>	6-6-62	

CHECKED	DATE	SCALE
		<u>NOTED</u>

APPROVED _____ DWG. NO. 3213-263