
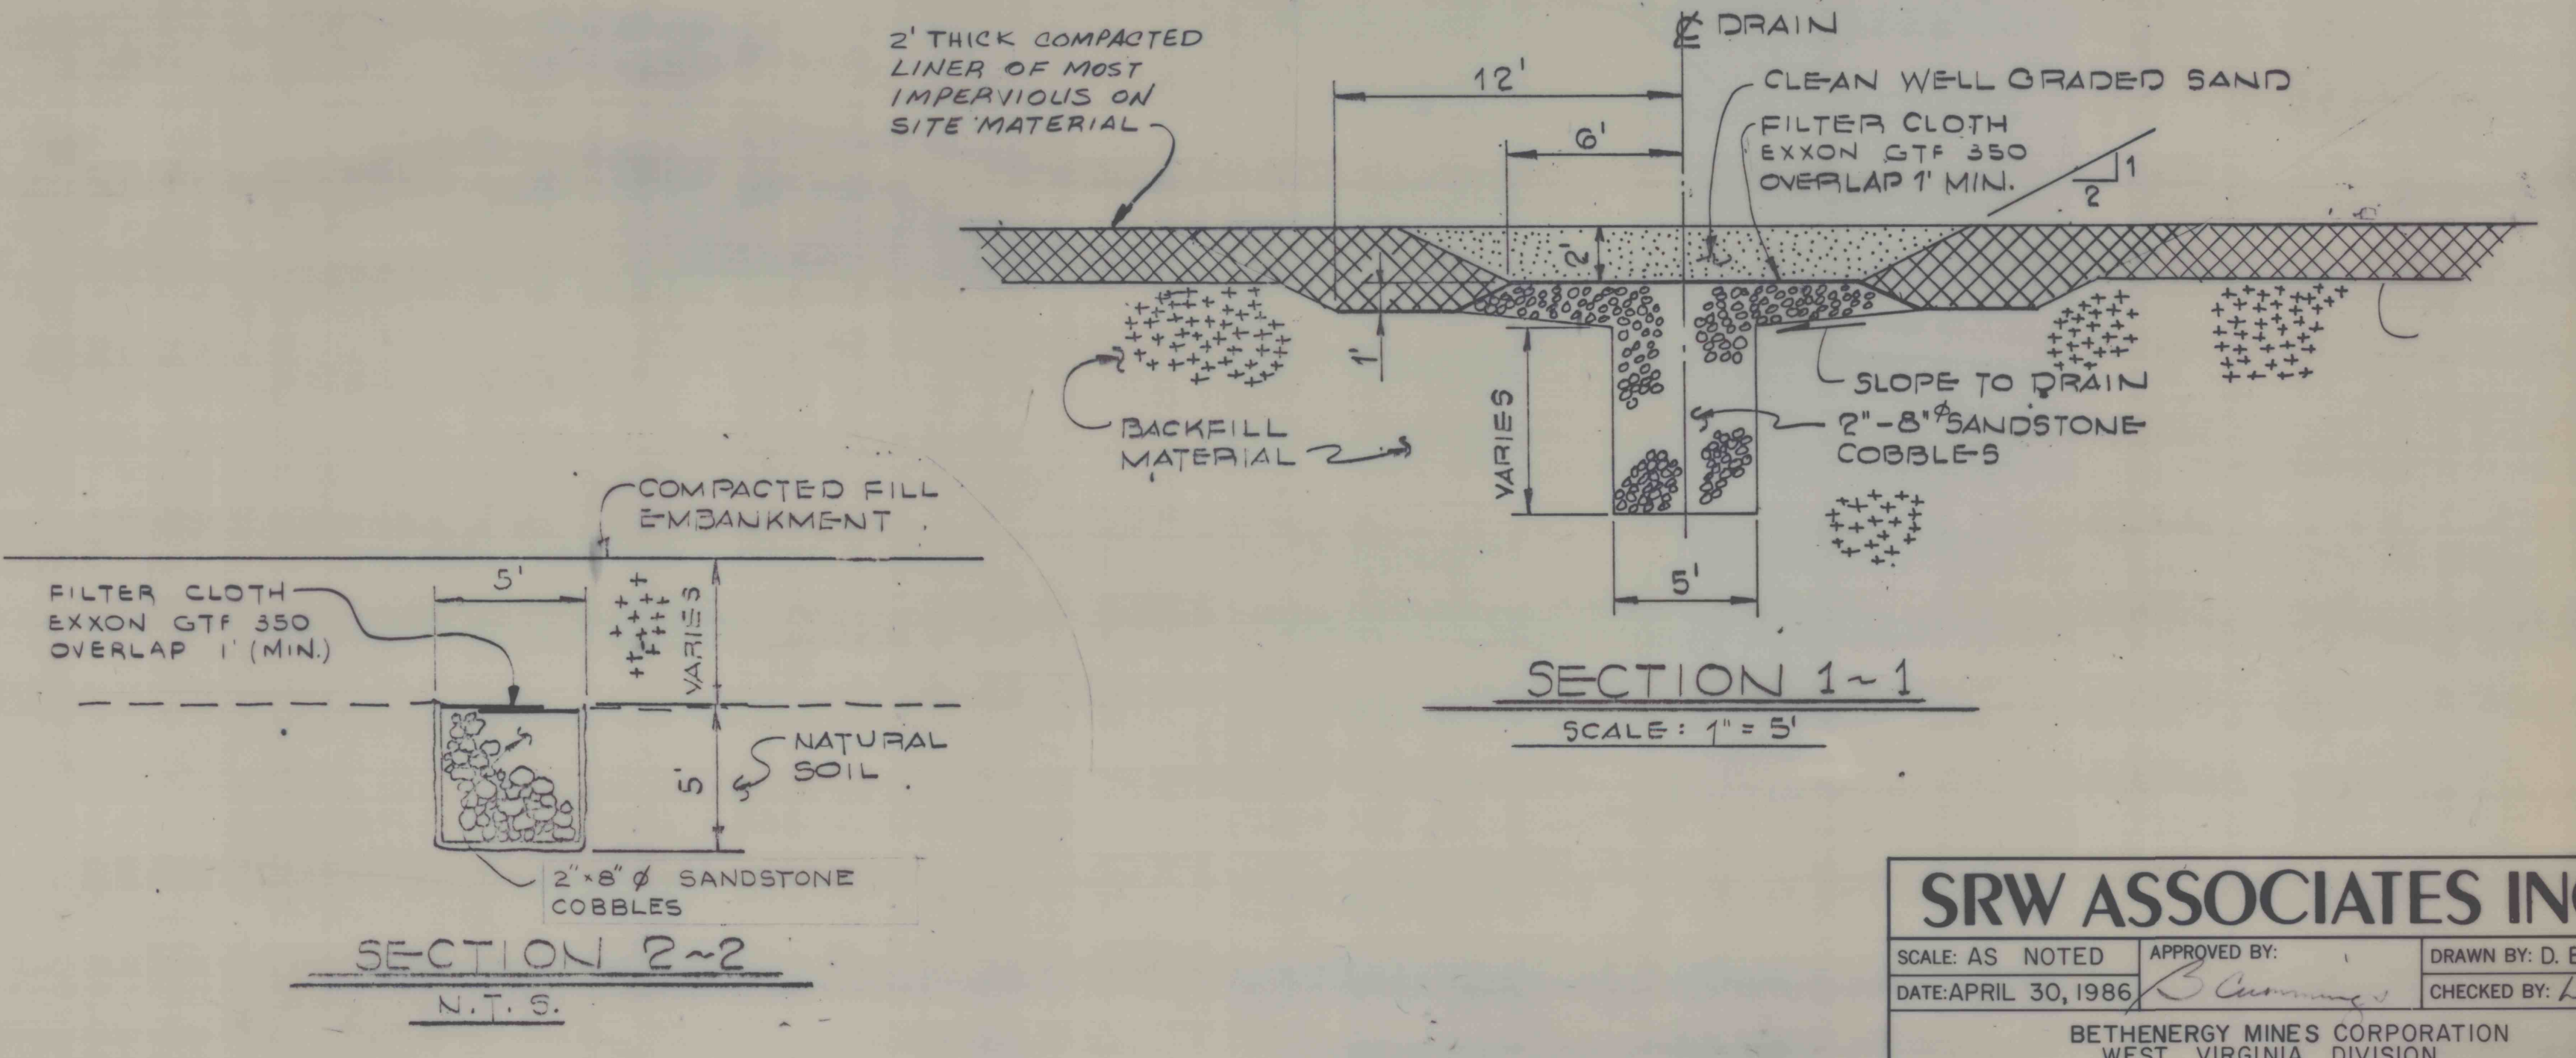
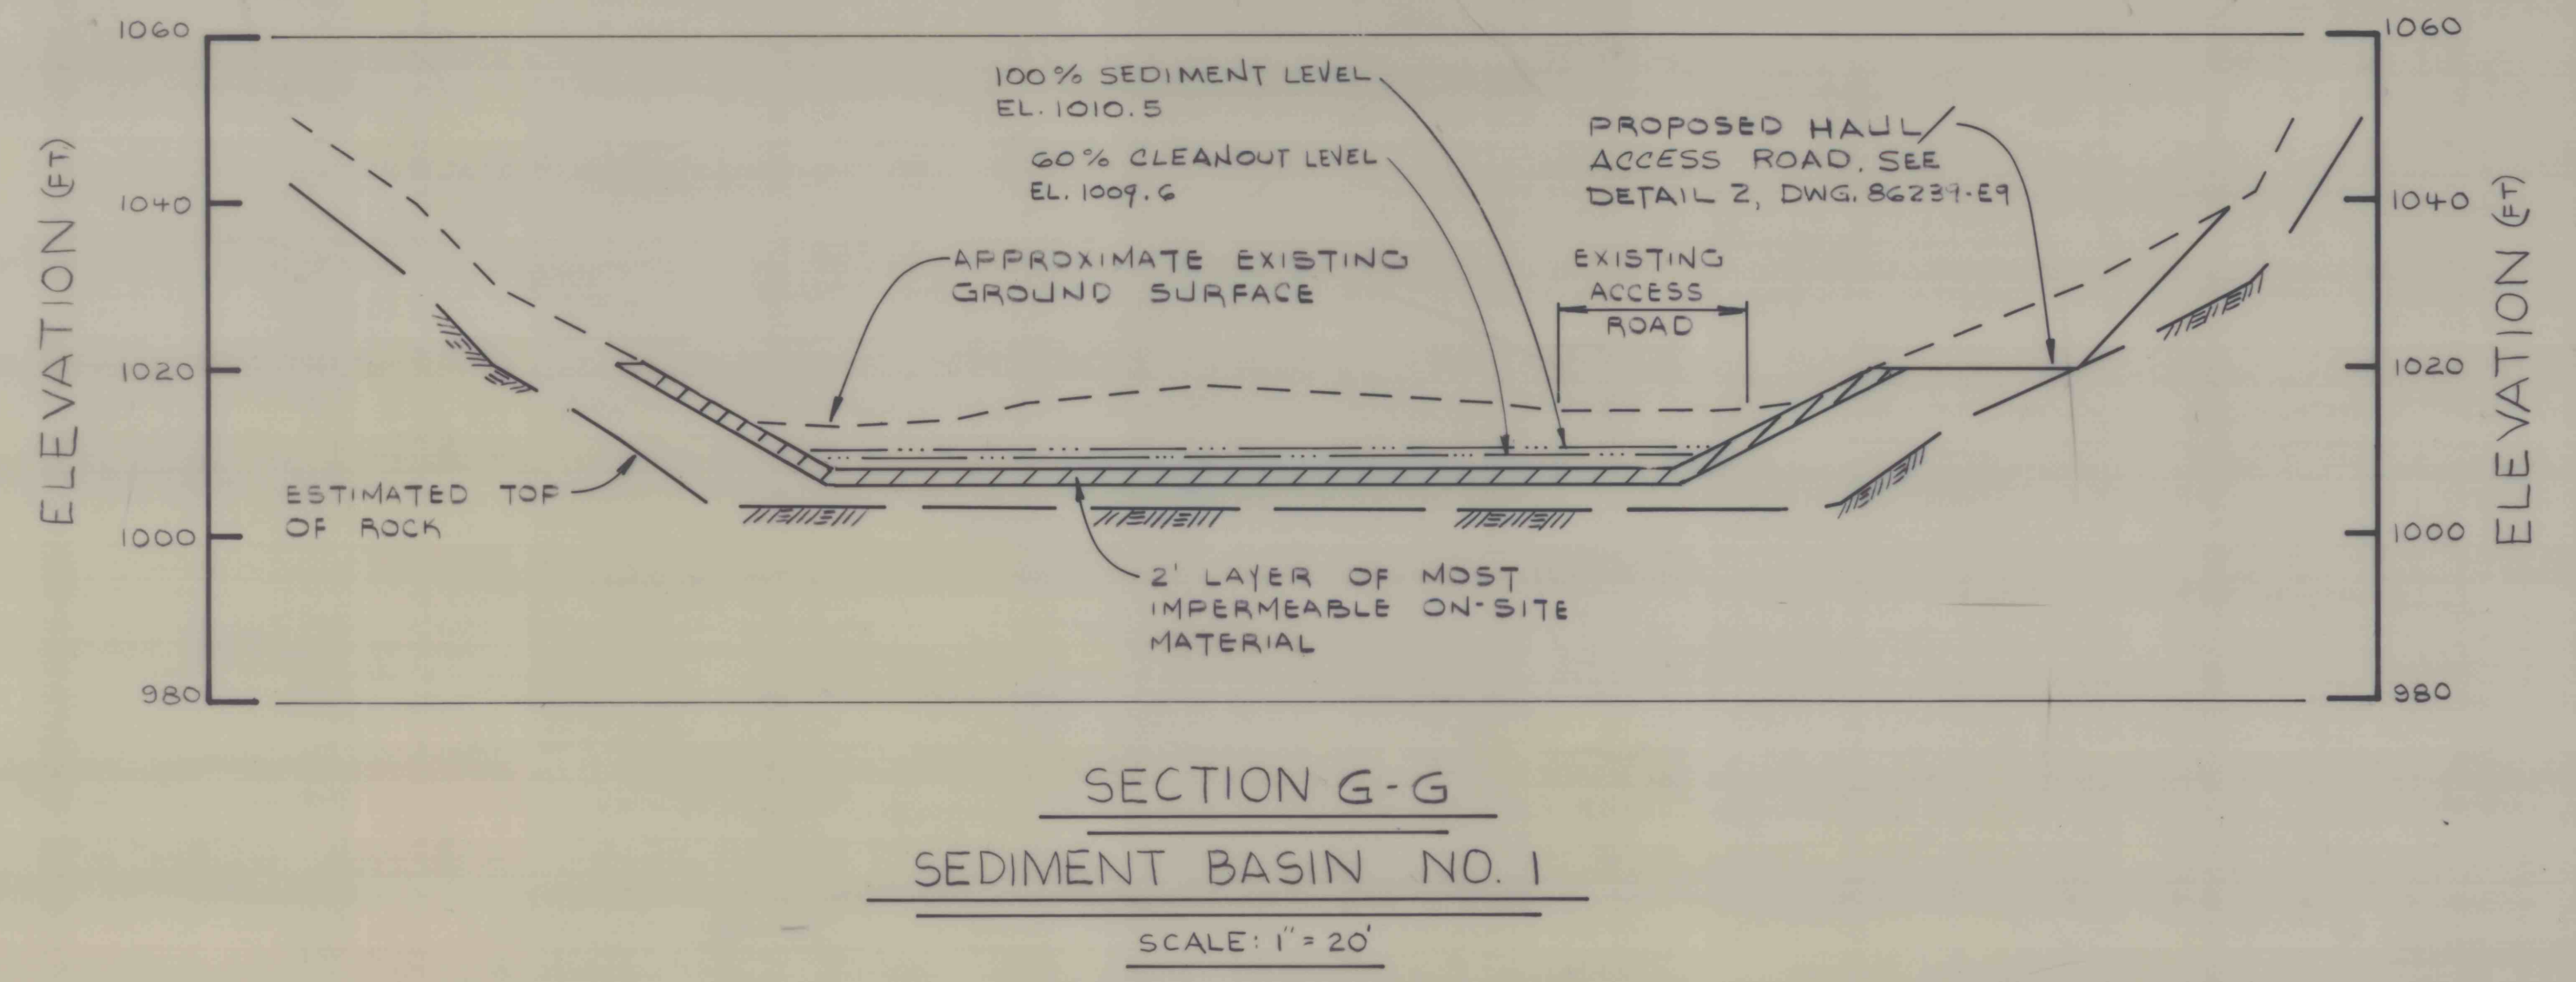
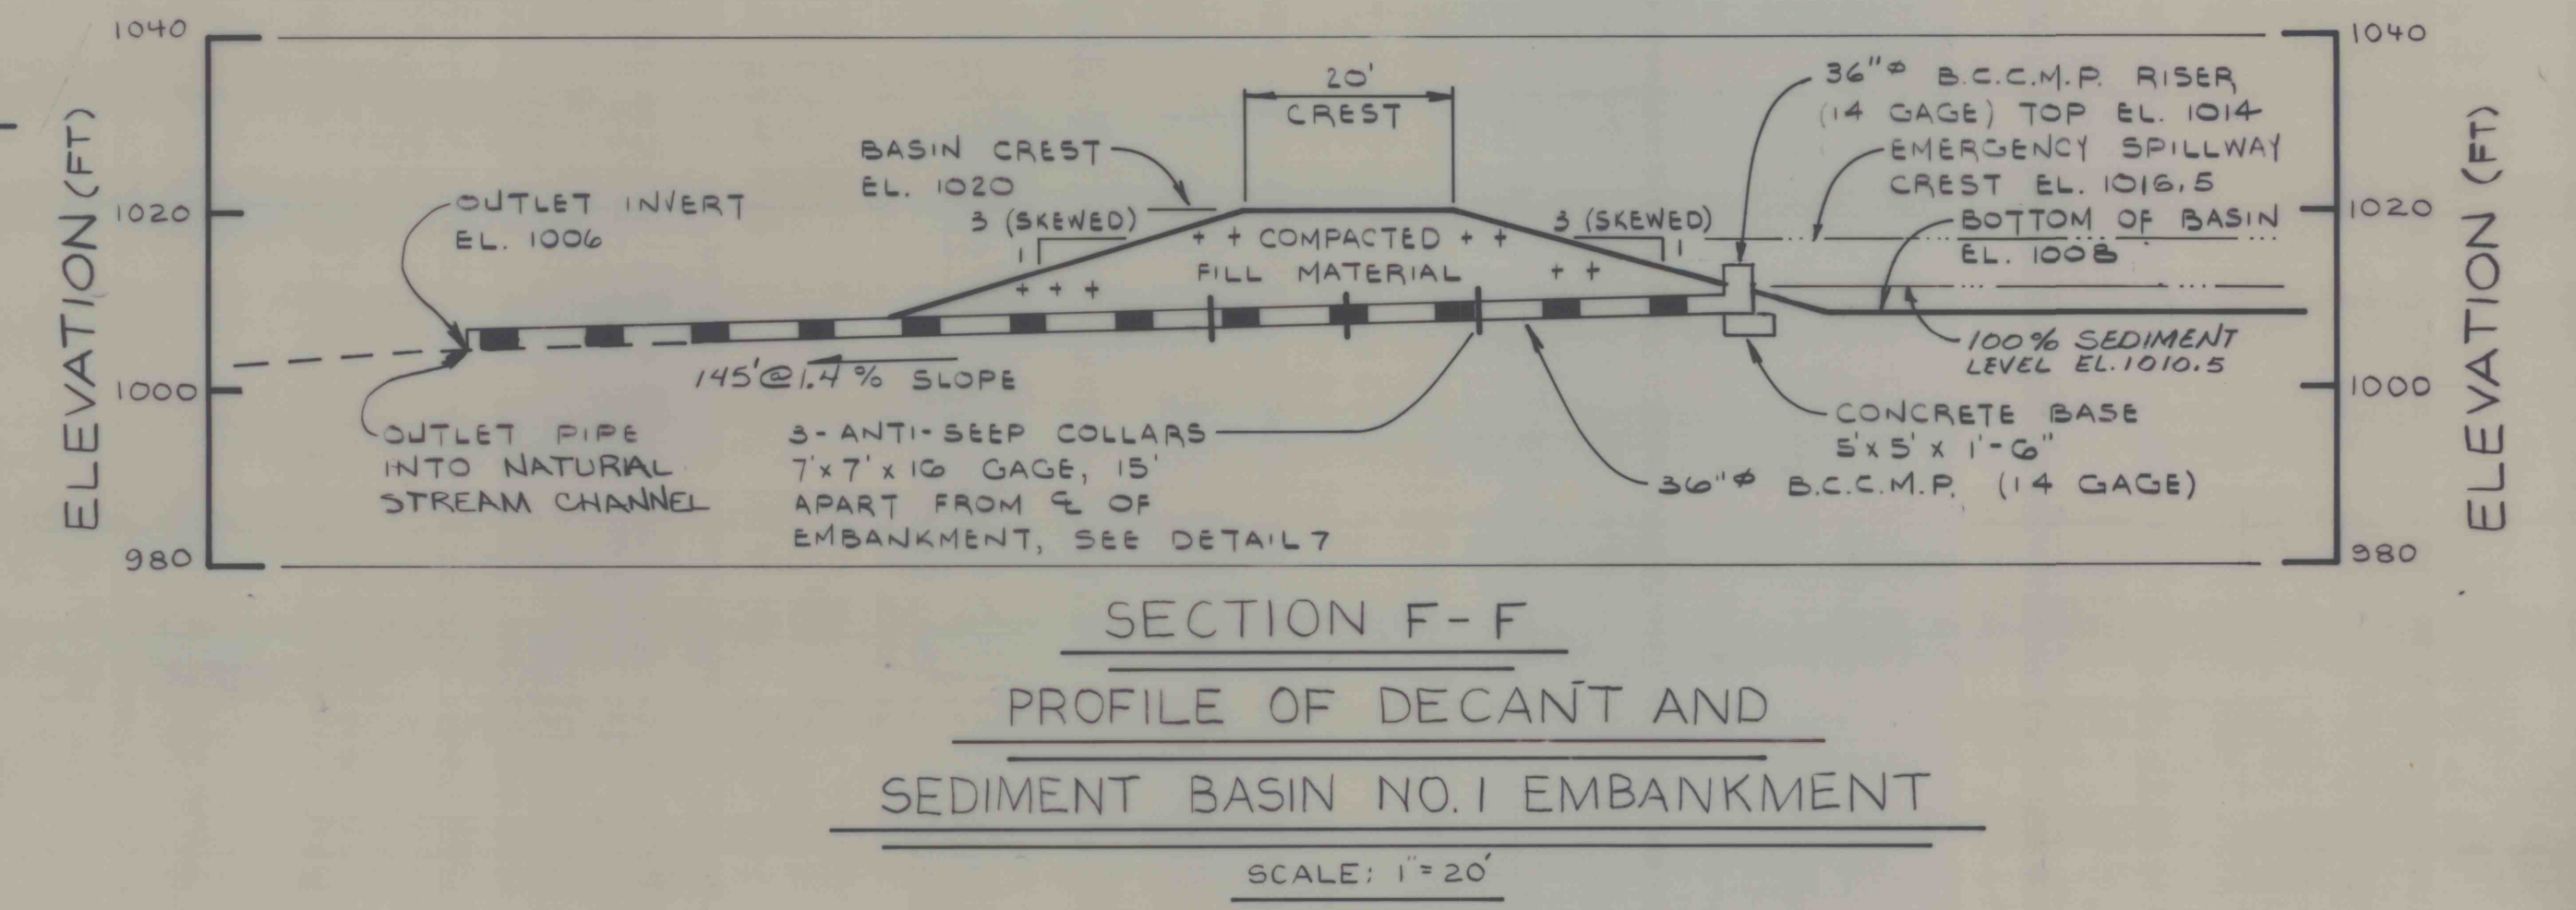
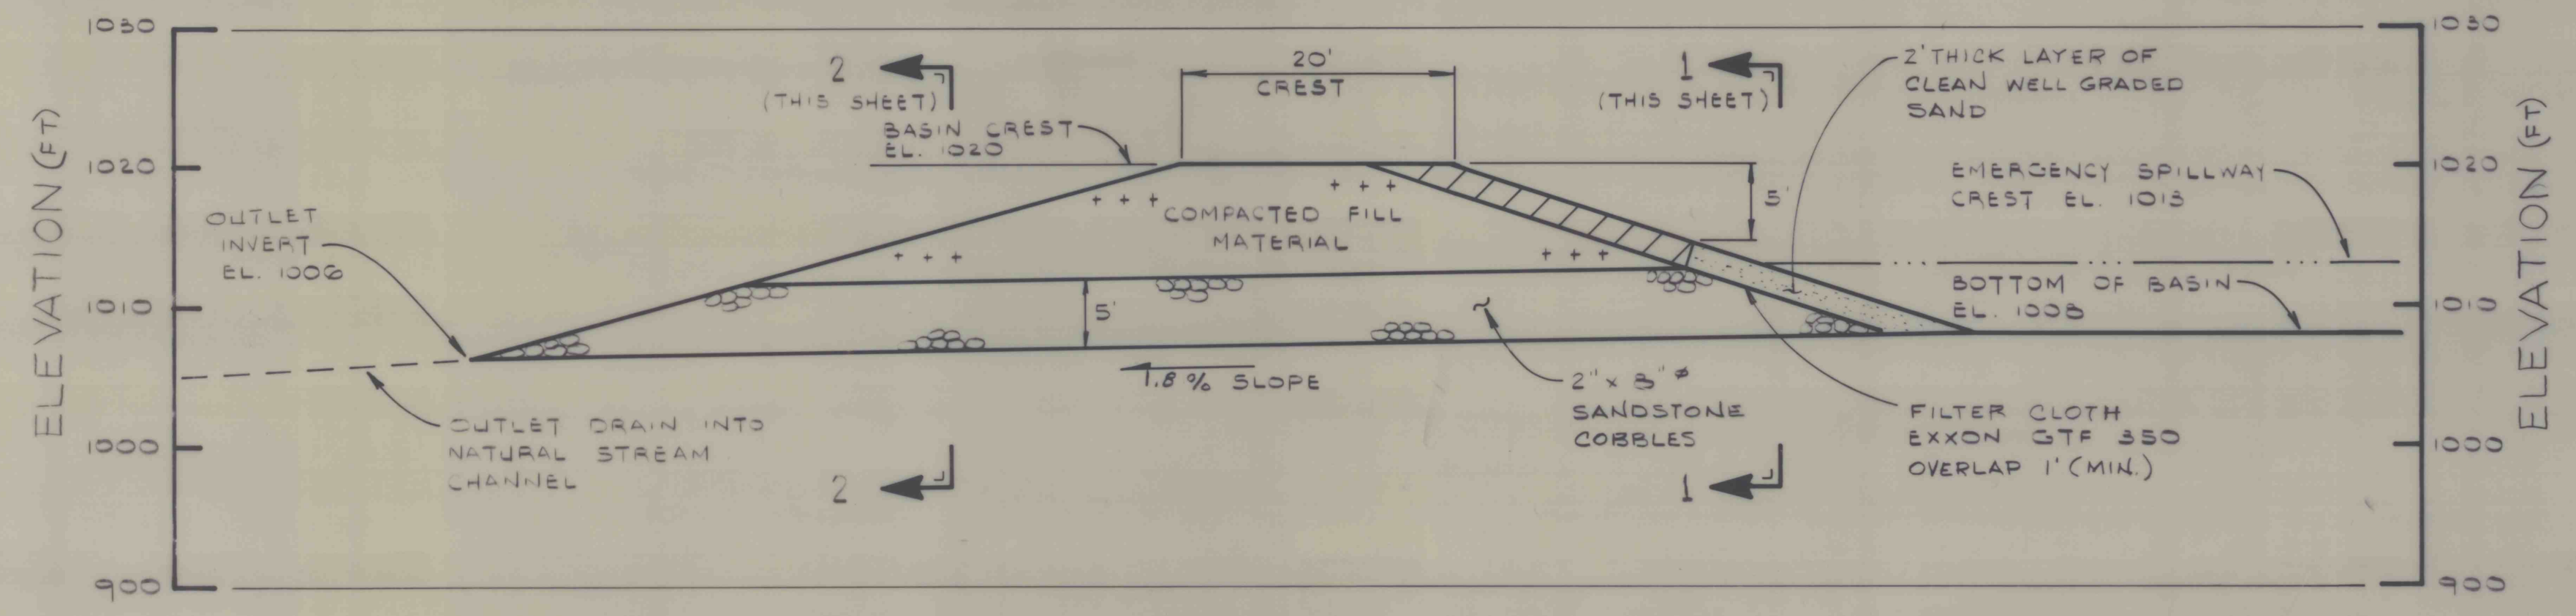
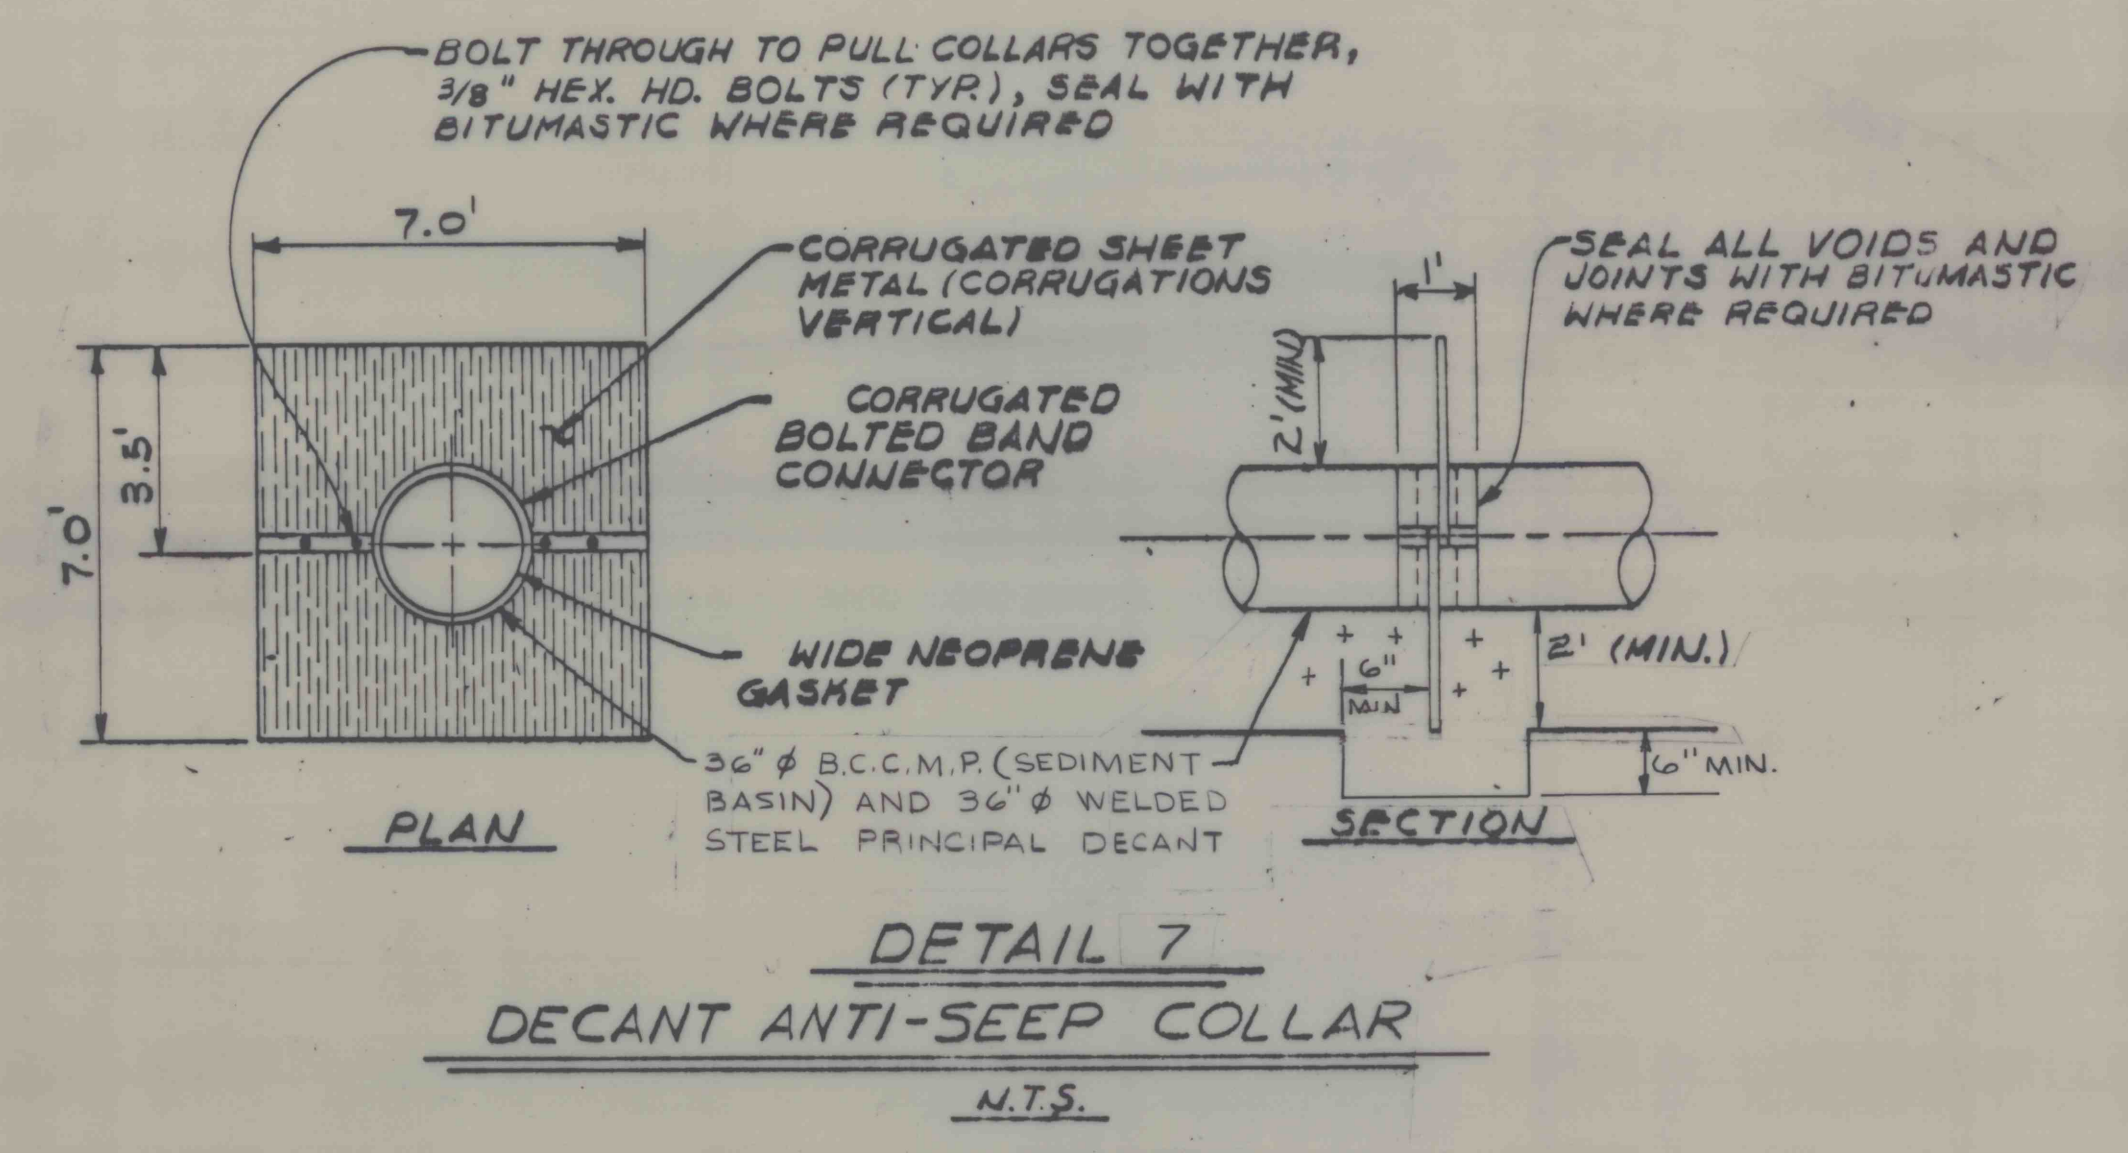
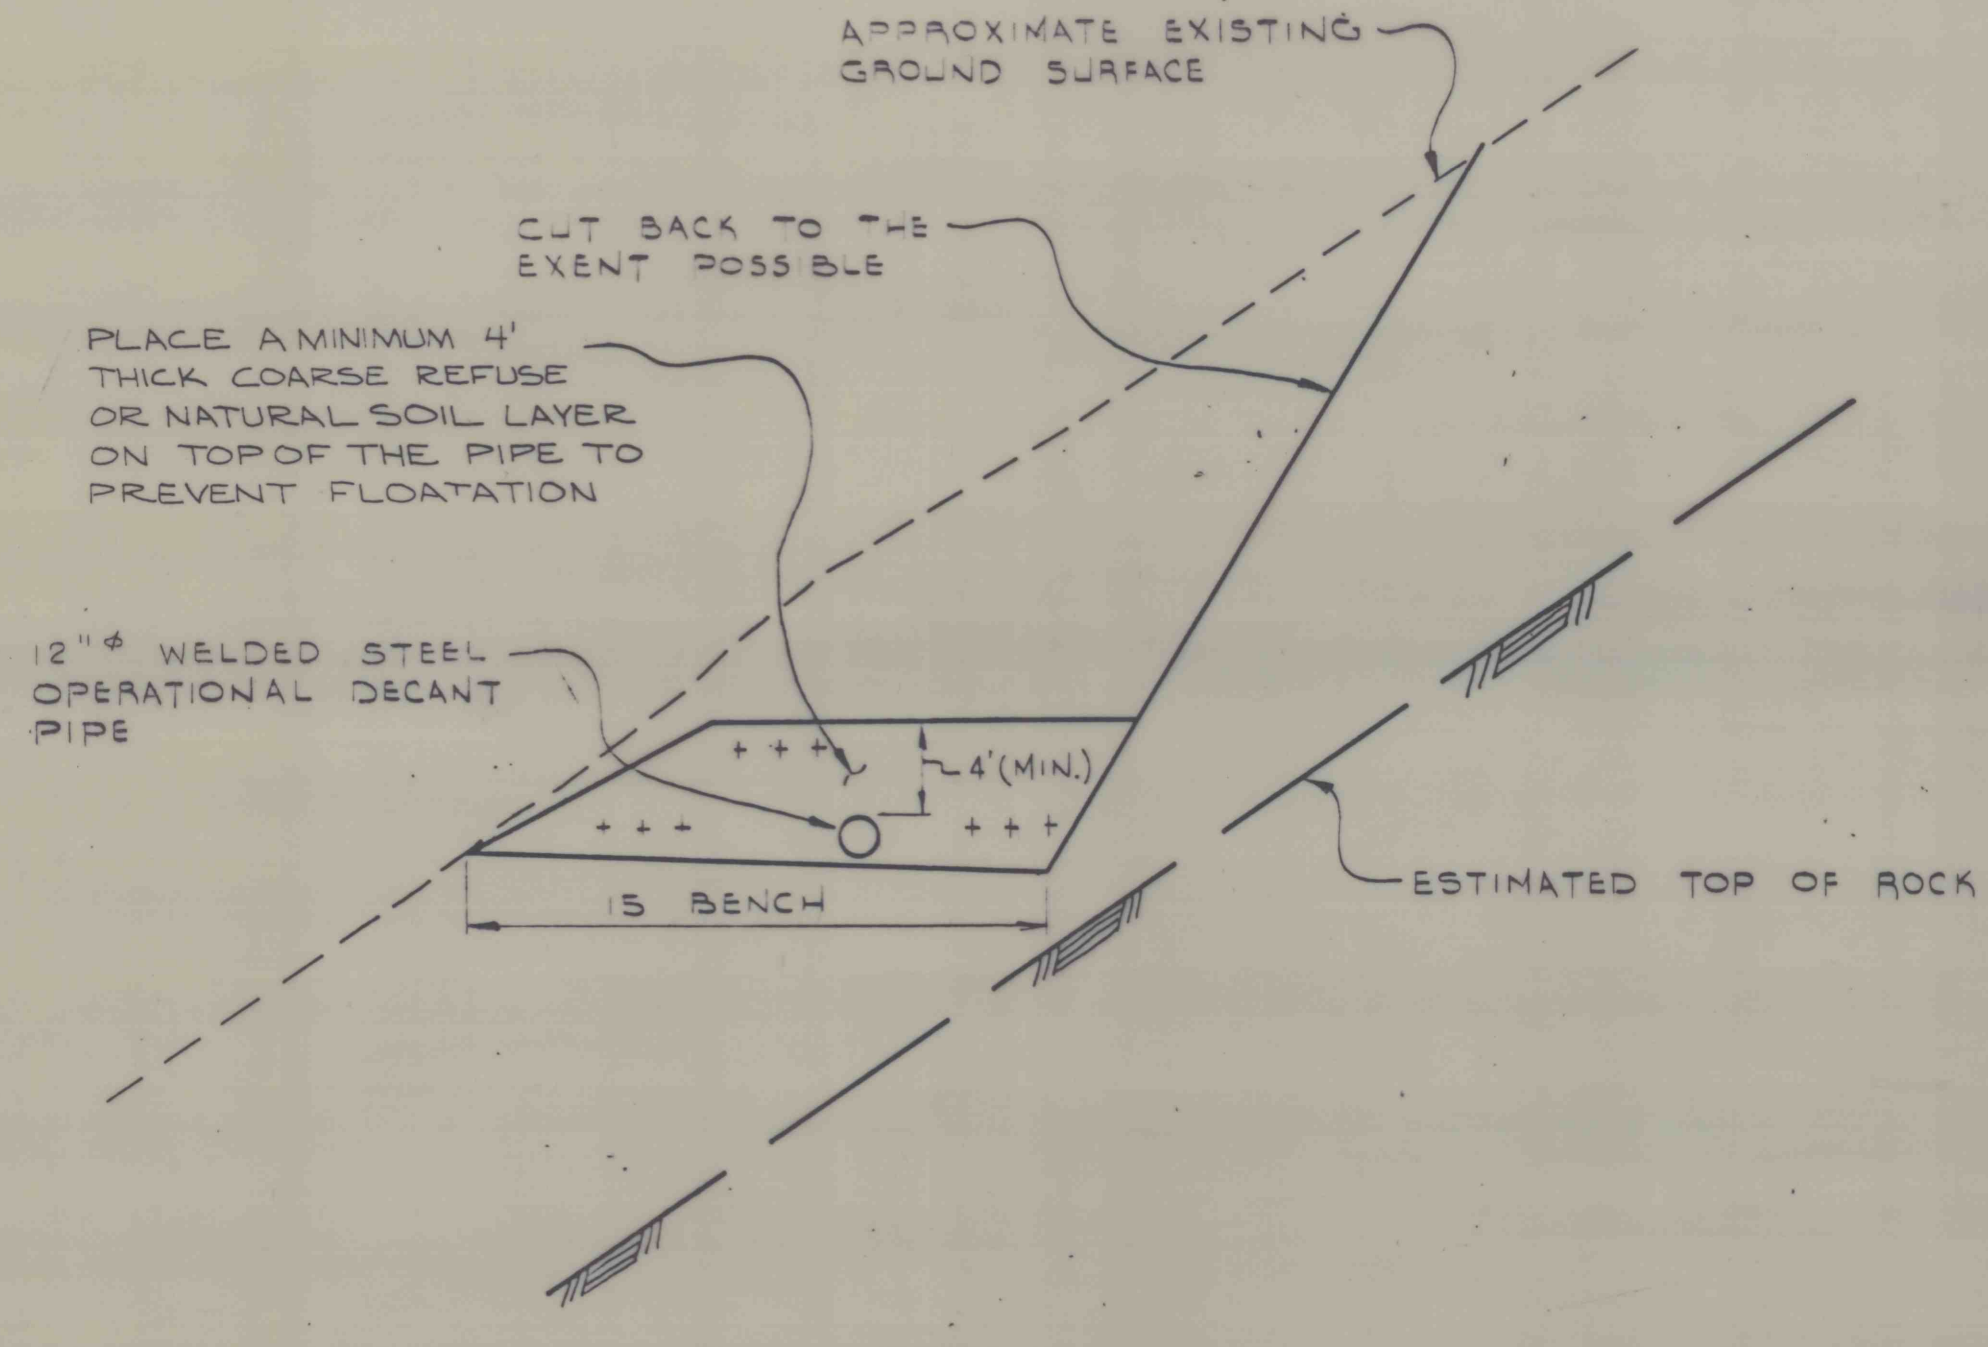


DATE	BY	REVISION	RECORD	DR.	CK.

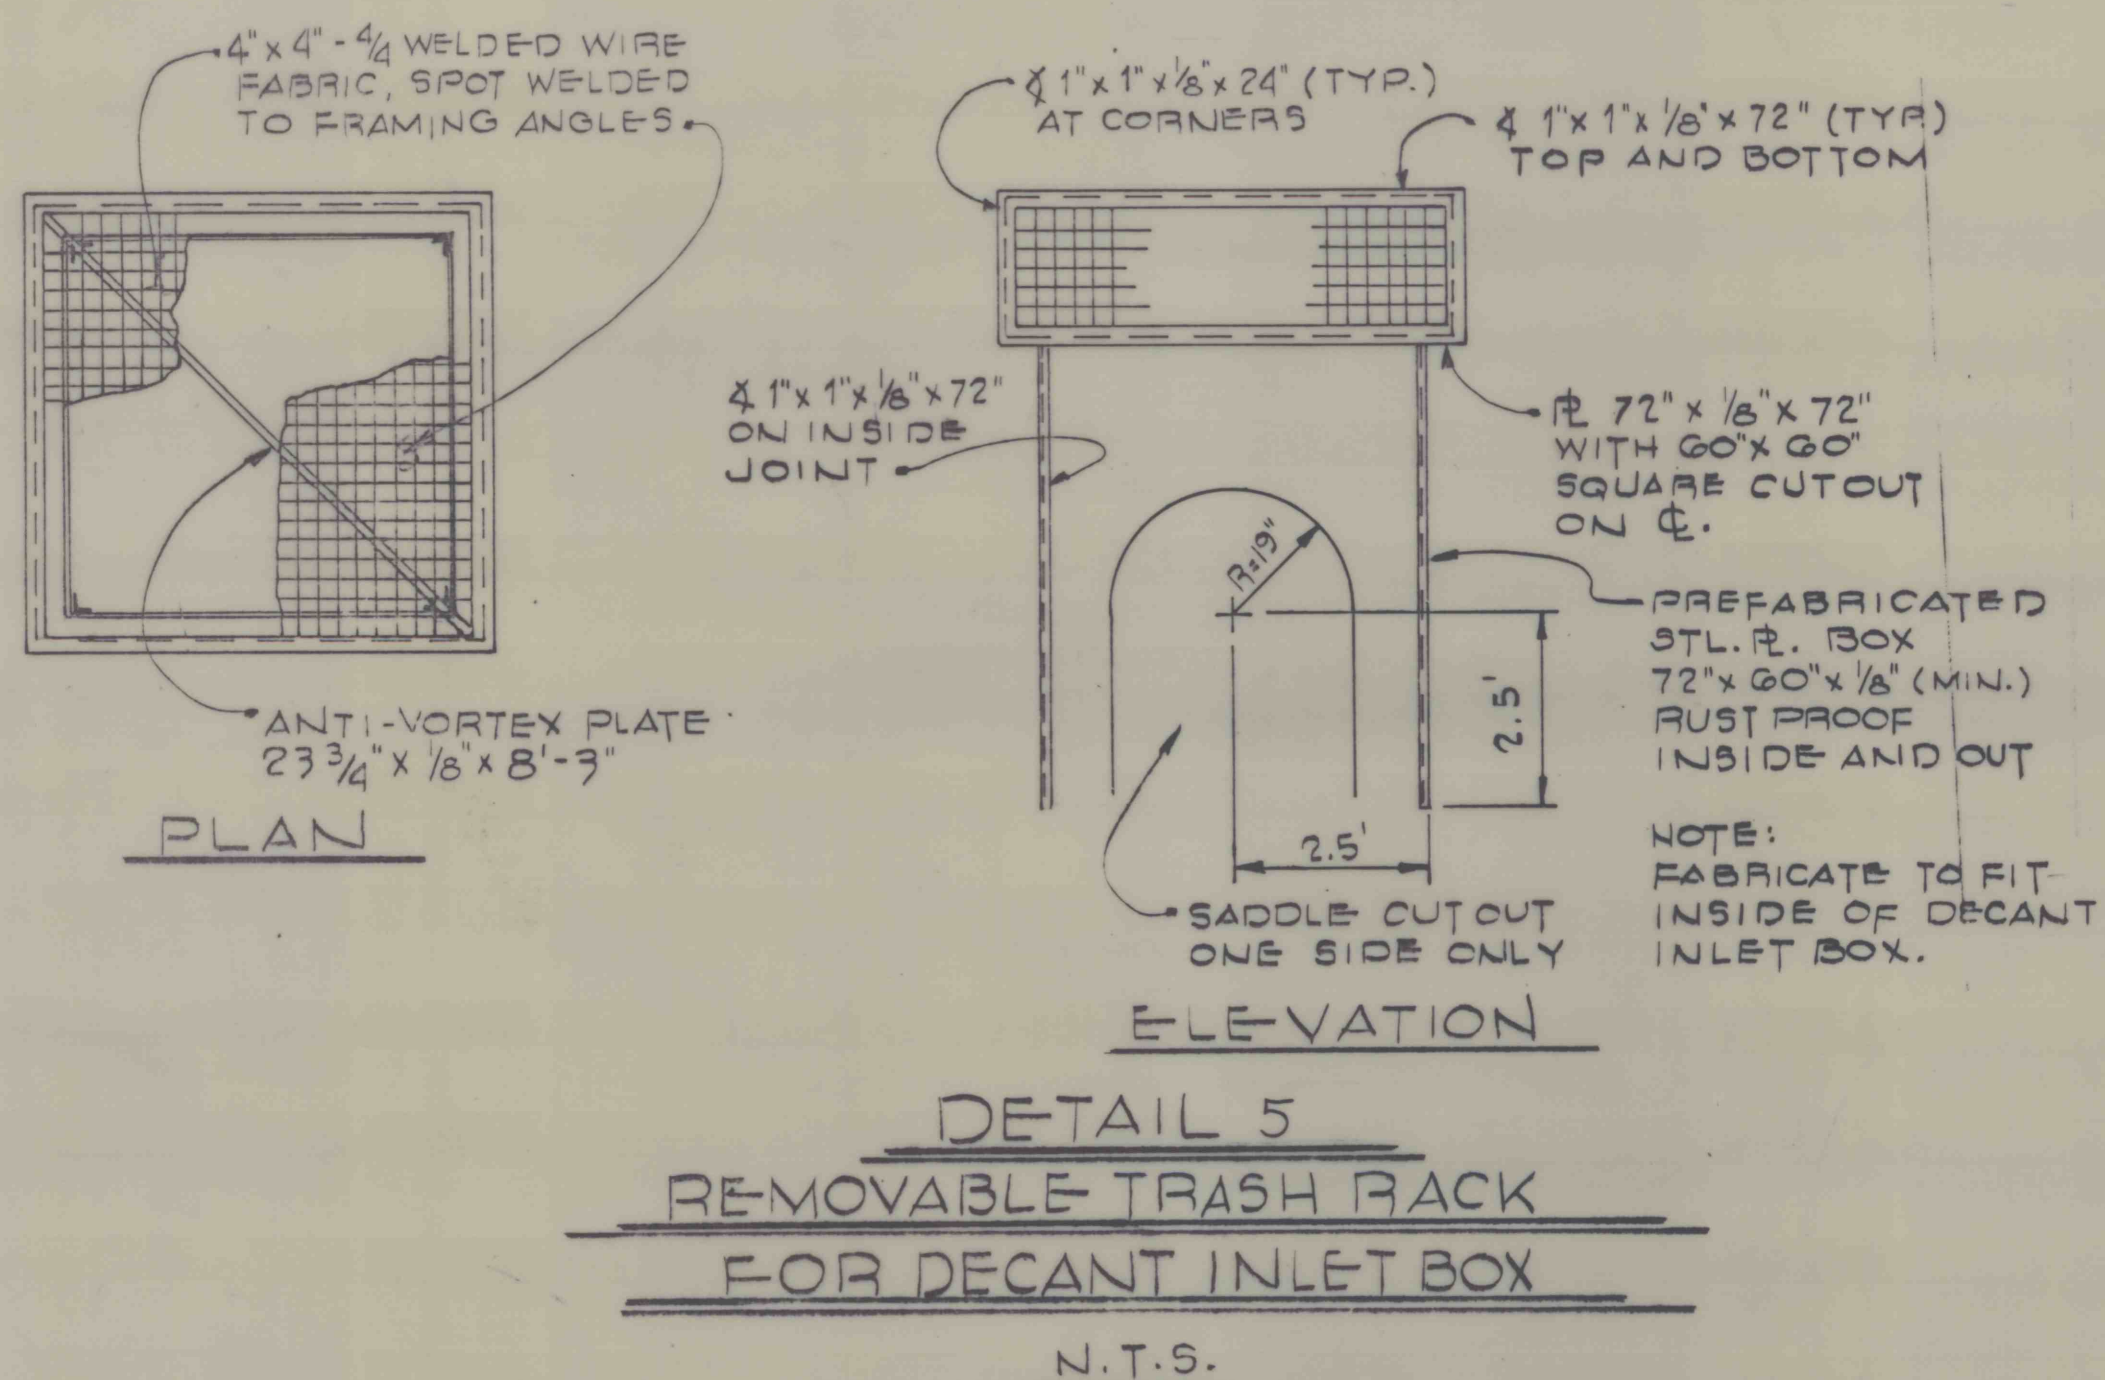

**SRW ASSOCIATES INC.**

SCALE: AS NOTED    APPROVED BY: *[Signature]*    DRAWN BY: D. BRENT  
DATE: APRIL 30, 1986    CHECKED BY: LLL

BETHENERGY MINE CORPORATION  
WEST VIRGINIA DIVISION  
BROWN'S BRANCH IMPOUNDMENT  
BOONE COUNTY, WEST VIRGINIA

SECTIONS E-E THROUGH G-G    SHEET NUMBER 11 of 17  
AND DETAILS 5 THROUGH 7    DRAWING NUMBER  
86239 - EIO