



CROSS-SECTION A-A'
APPROXIMATE PARALLEL TO DIP

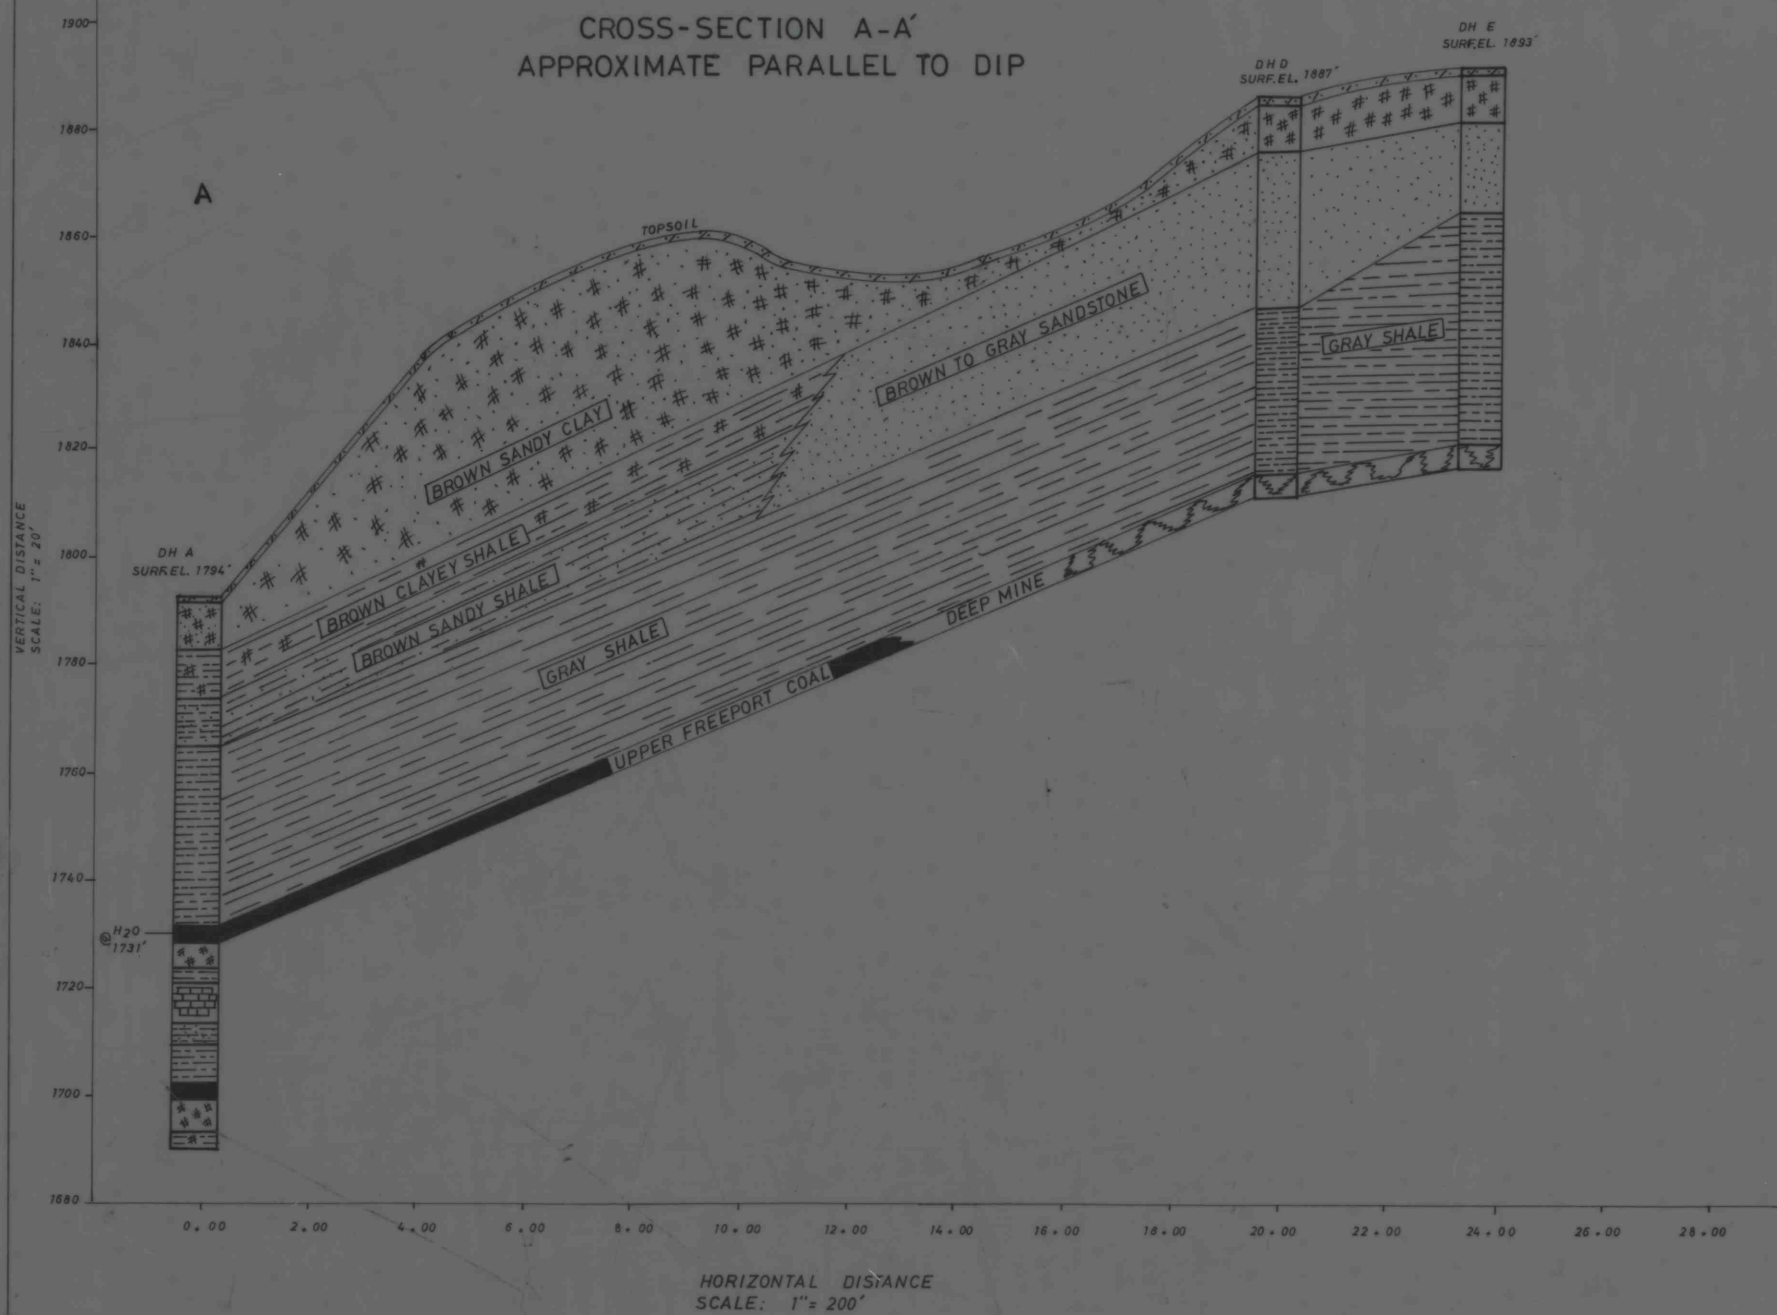

CROSS-SECTION B-B'
APPROXIMATE PARALLEL TO STRIKE

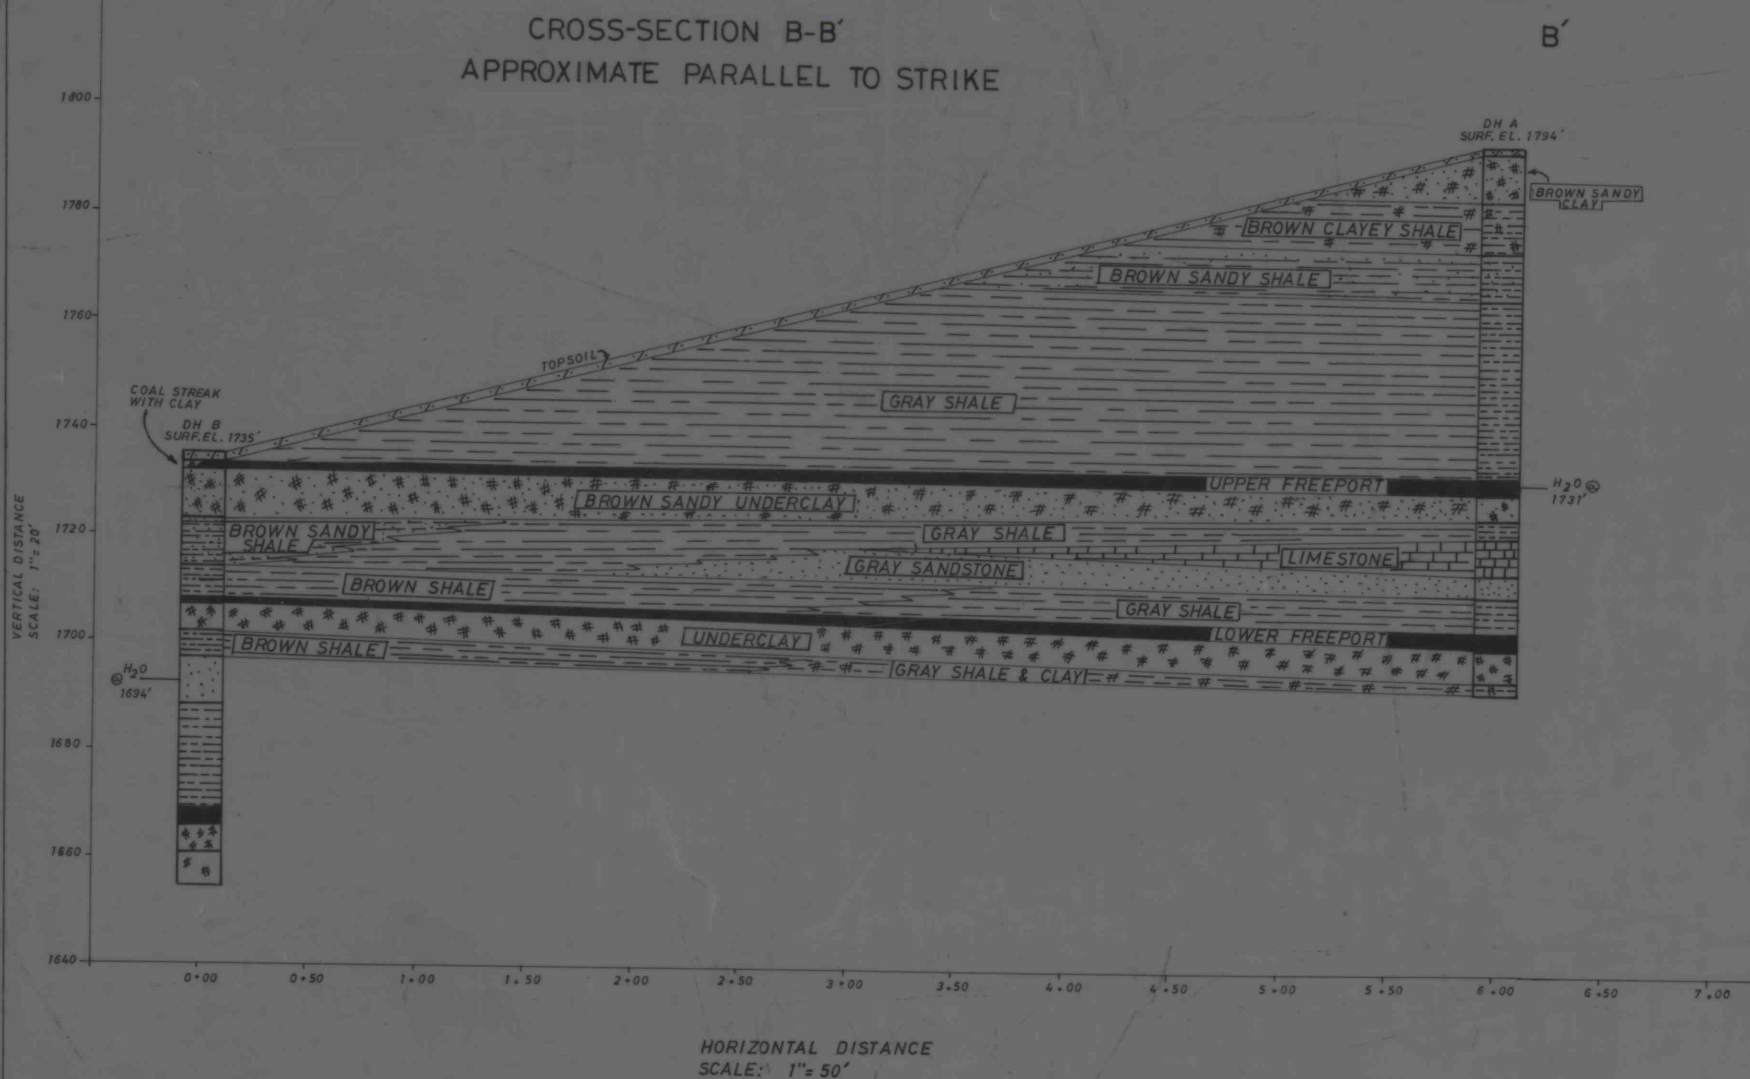

ANDRAY MINING COMPANY
"ROSSITER STRIP"
GEOLOGIC CROSS-SECTION

CANOE & BANKS TWP. INDIANA CO.

SCALE: As noted DATE: 2-7-86

PENN-LAUREL ASSOCIATES, INC.
P. O. Box "E"
Central City PA 15926-0060