
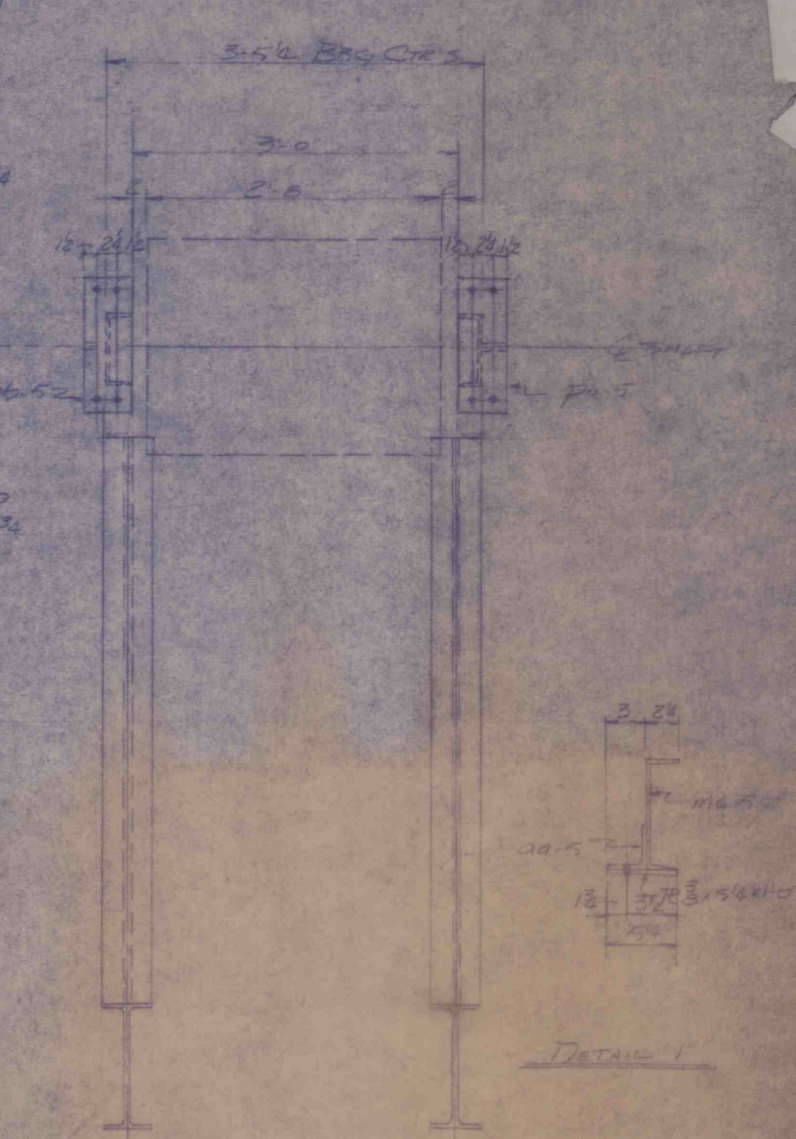
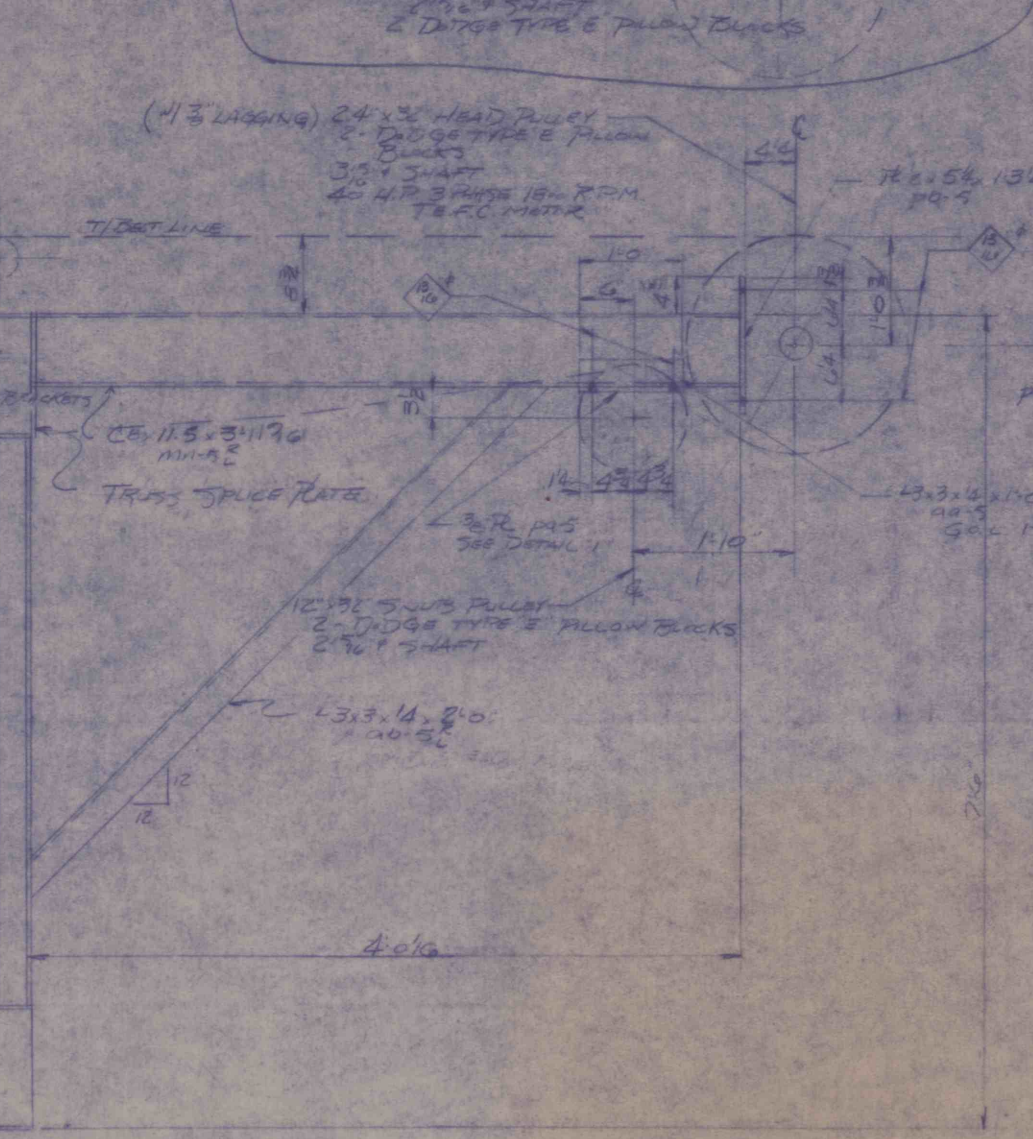
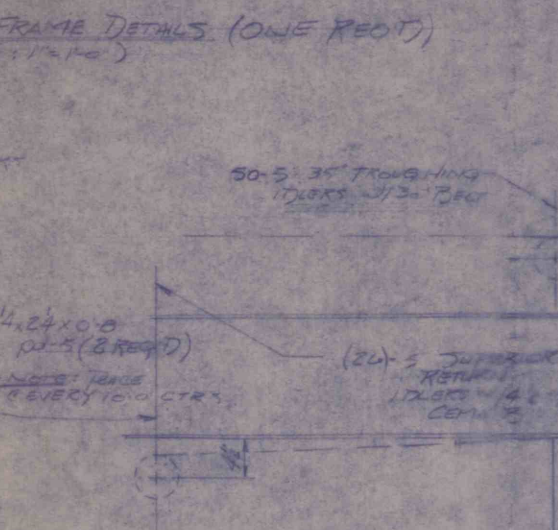
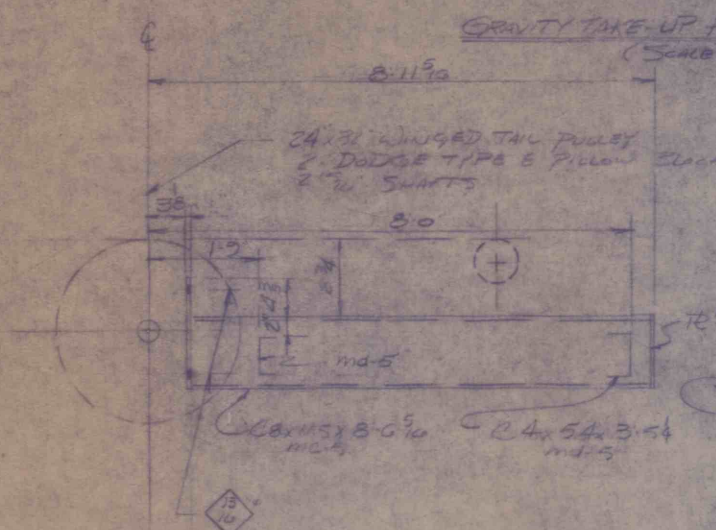
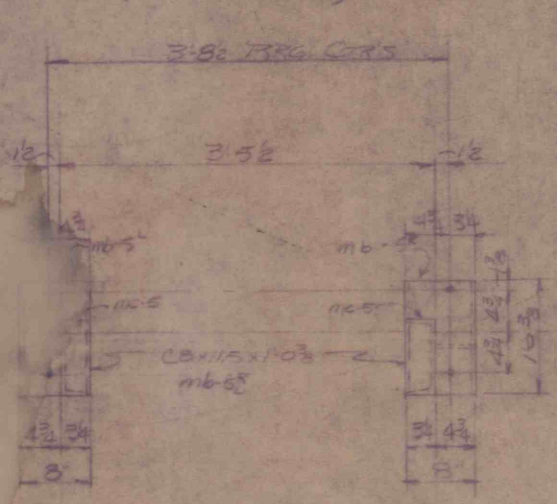
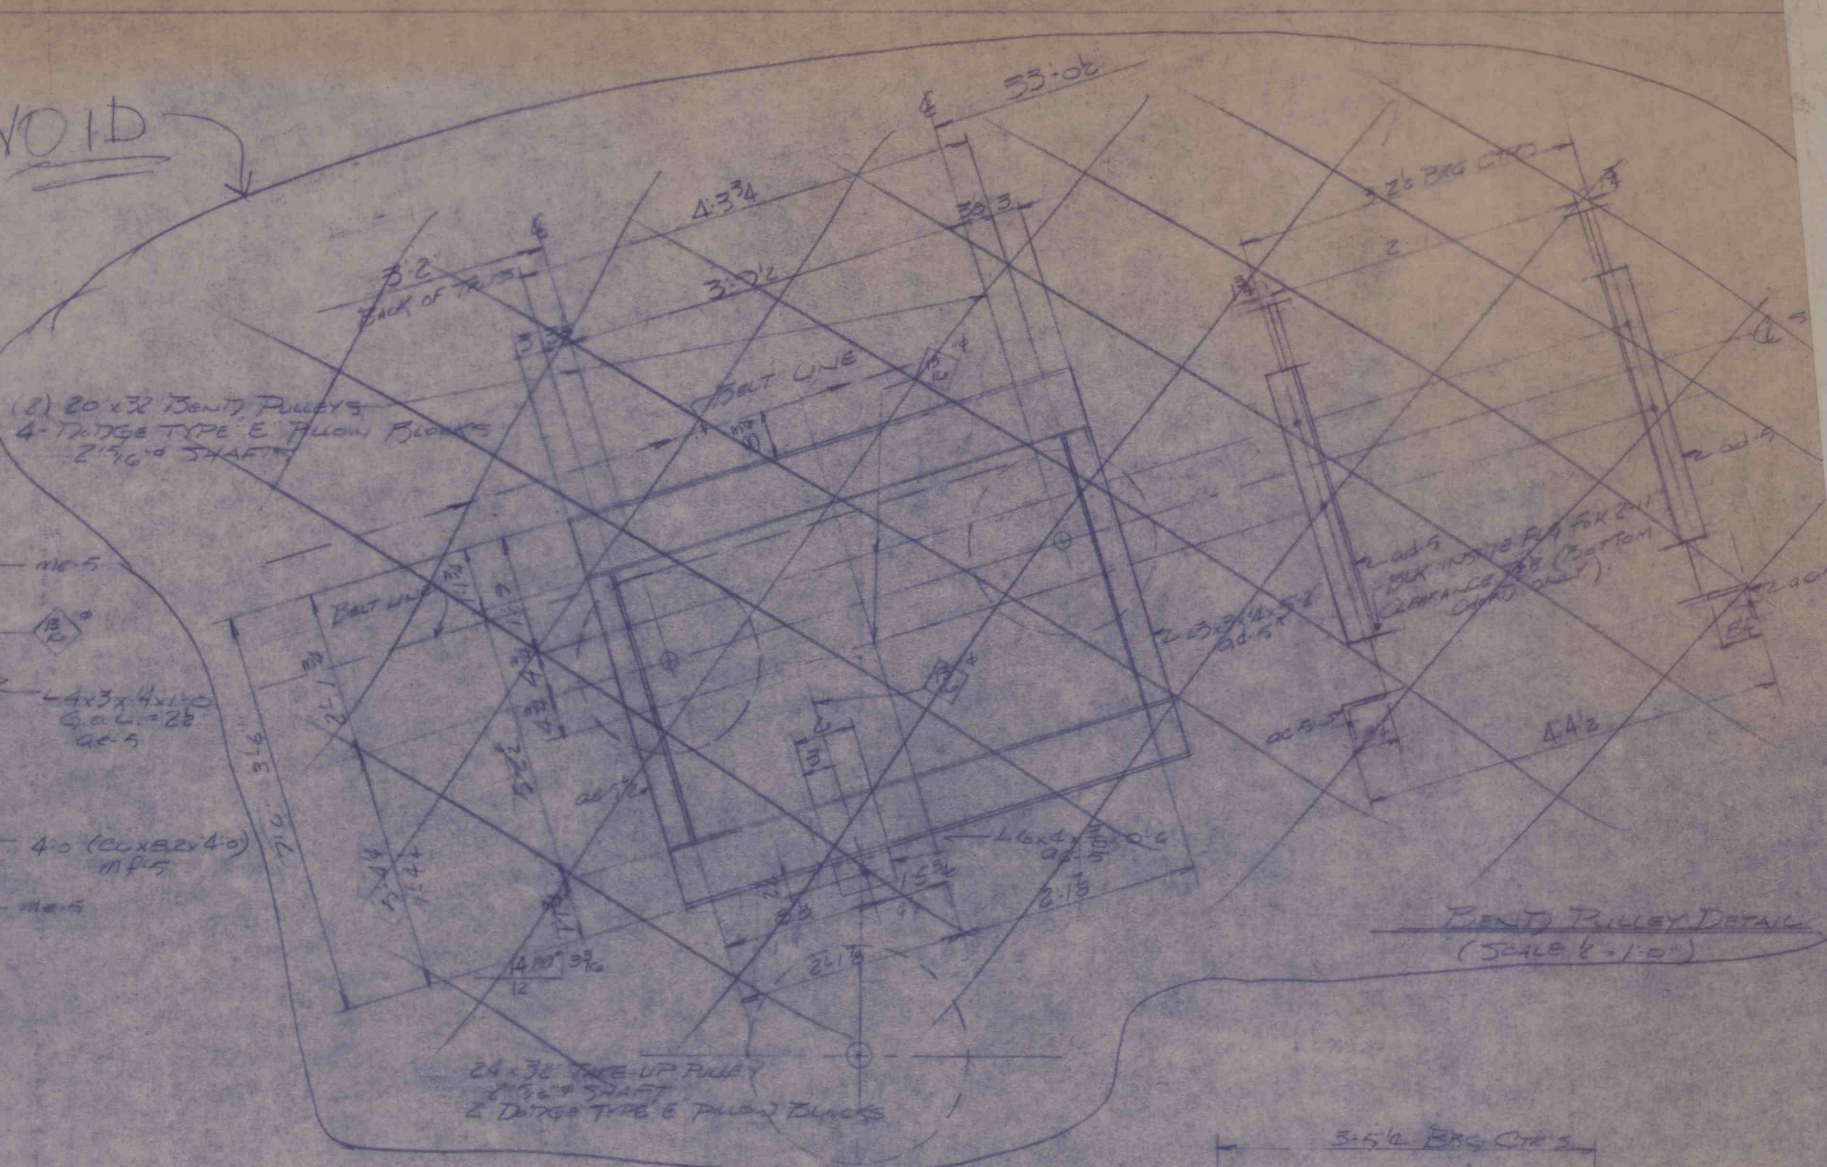
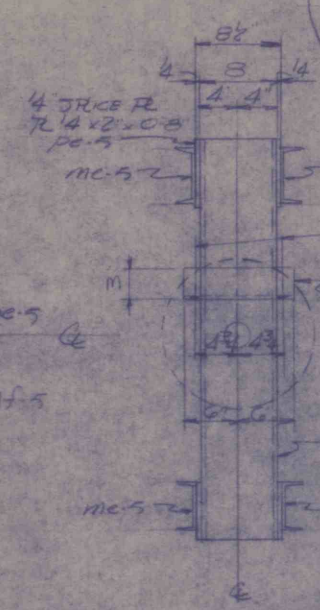
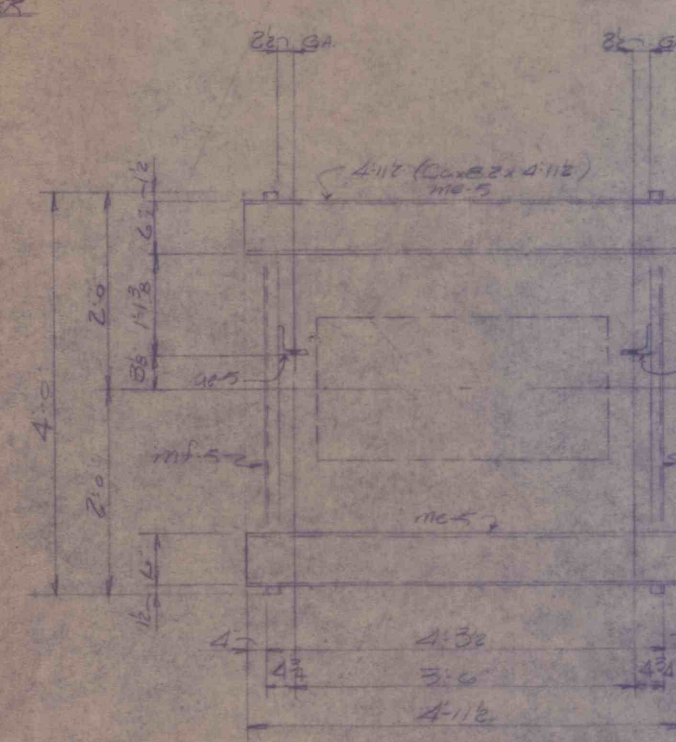


VOID

(8) 20x32 Bent Pulleys
4-WEDGE TYPE E PULLEY BLOCKS
2 1/2" SHAFTS

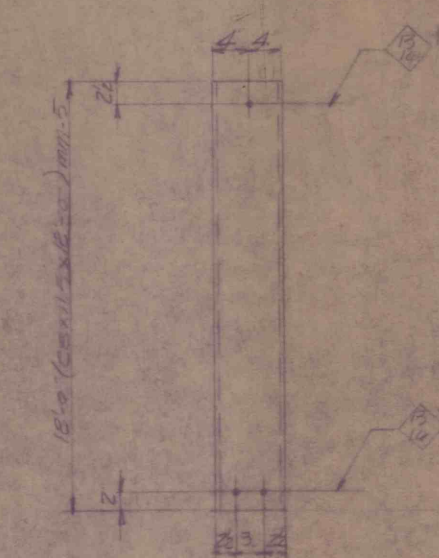

HOFFMAN CONSTRUCTION CO., INC.
P.O. BOX 70 NEW DEARBORN, MI 48126
JOB # 100-0100
P&H Coal Co.
DATE: 5/11/84
CONVEYOR DETAILS