



TRUSS SUPPORT DETAIL
(REFER TO DRAWING (4))


2 BEAMS 3B.2

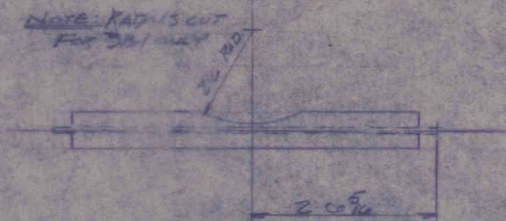


ONE BEAM 3B-1
ONE BEAM 3B-3

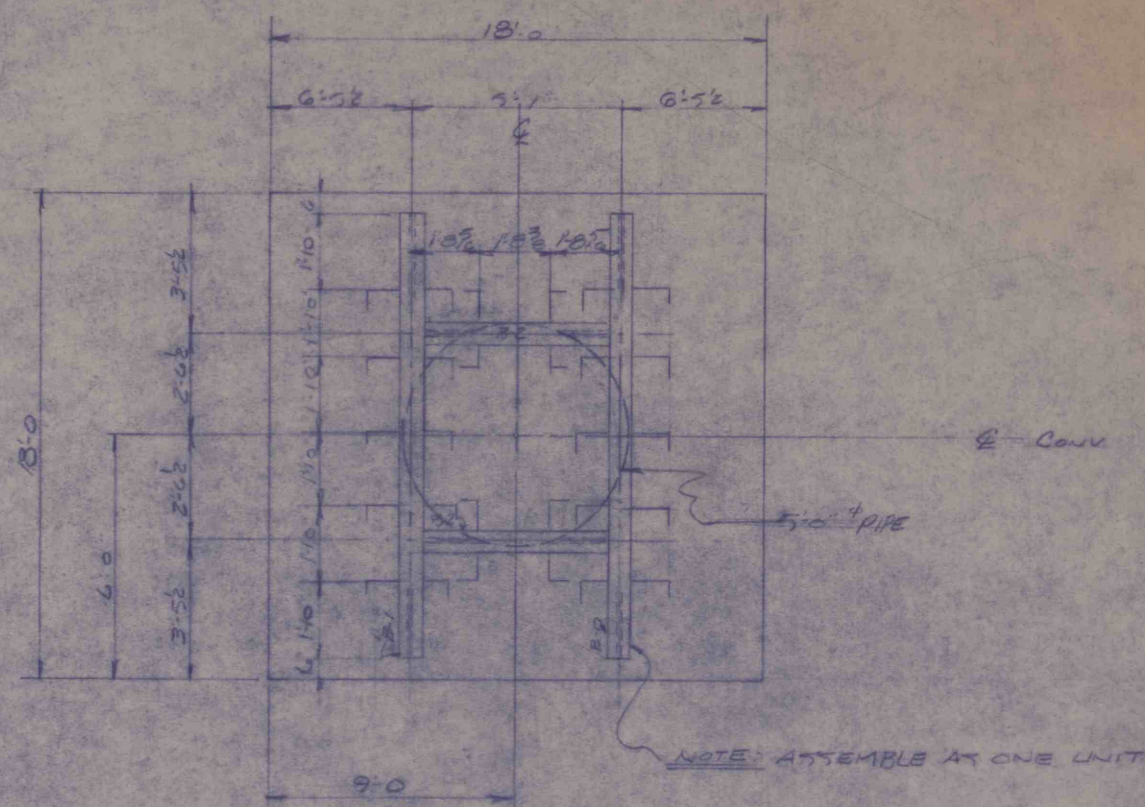


NOTE: ASSEMBLE AS ONE UNIT

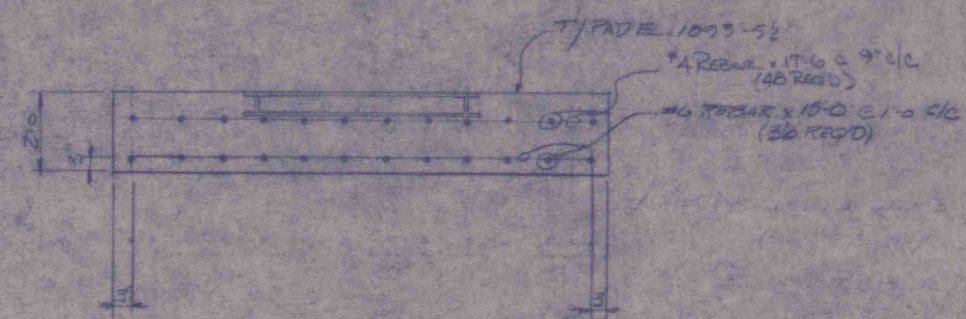


FOOTER DETAIL
(SCALE $\frac{3}{8} = 1'-0"$)

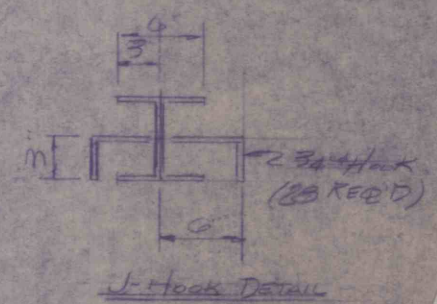

J-Hook Detail

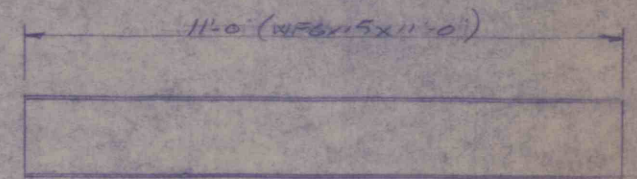

2 BEAMS B-1

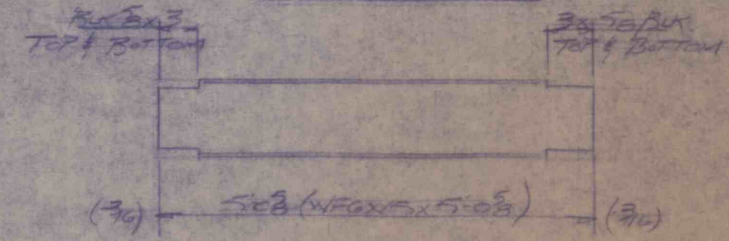

2 BEAMS B-2