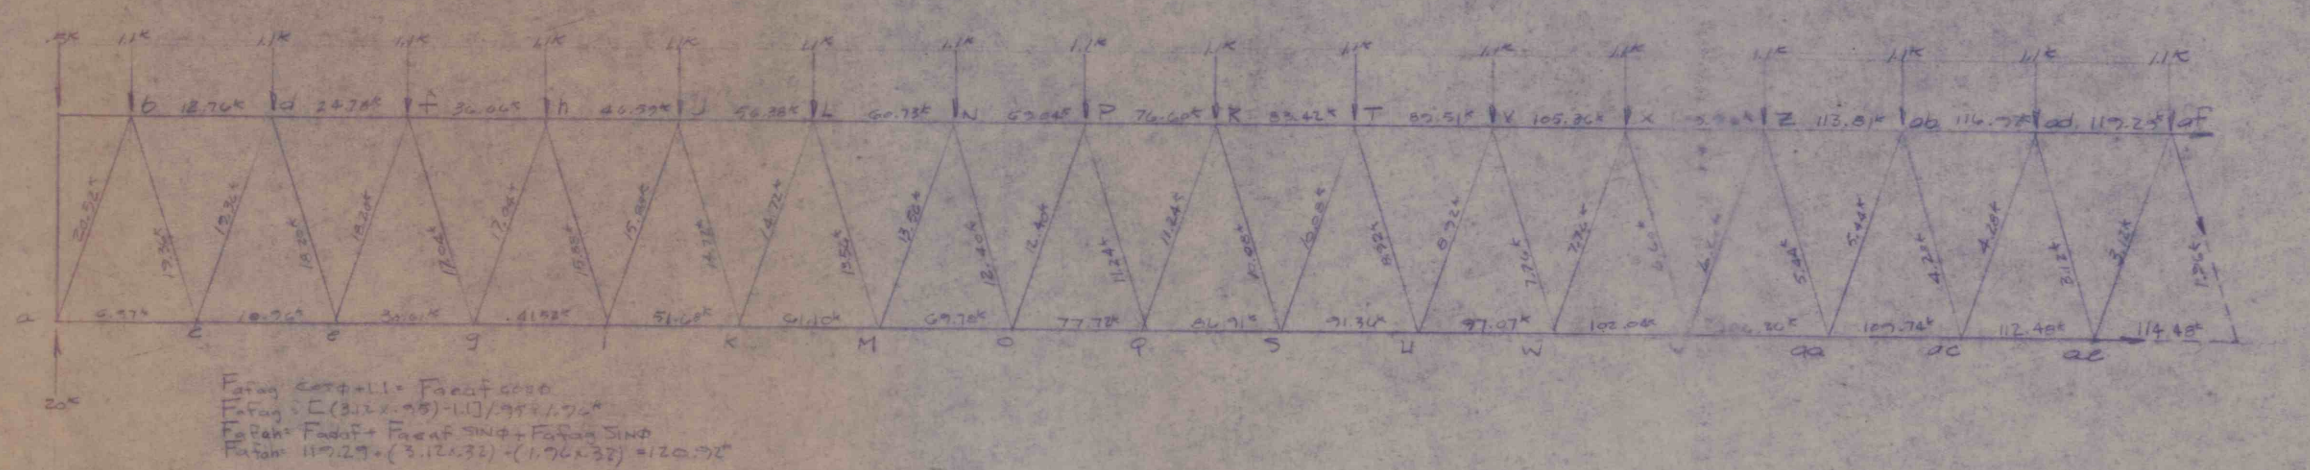
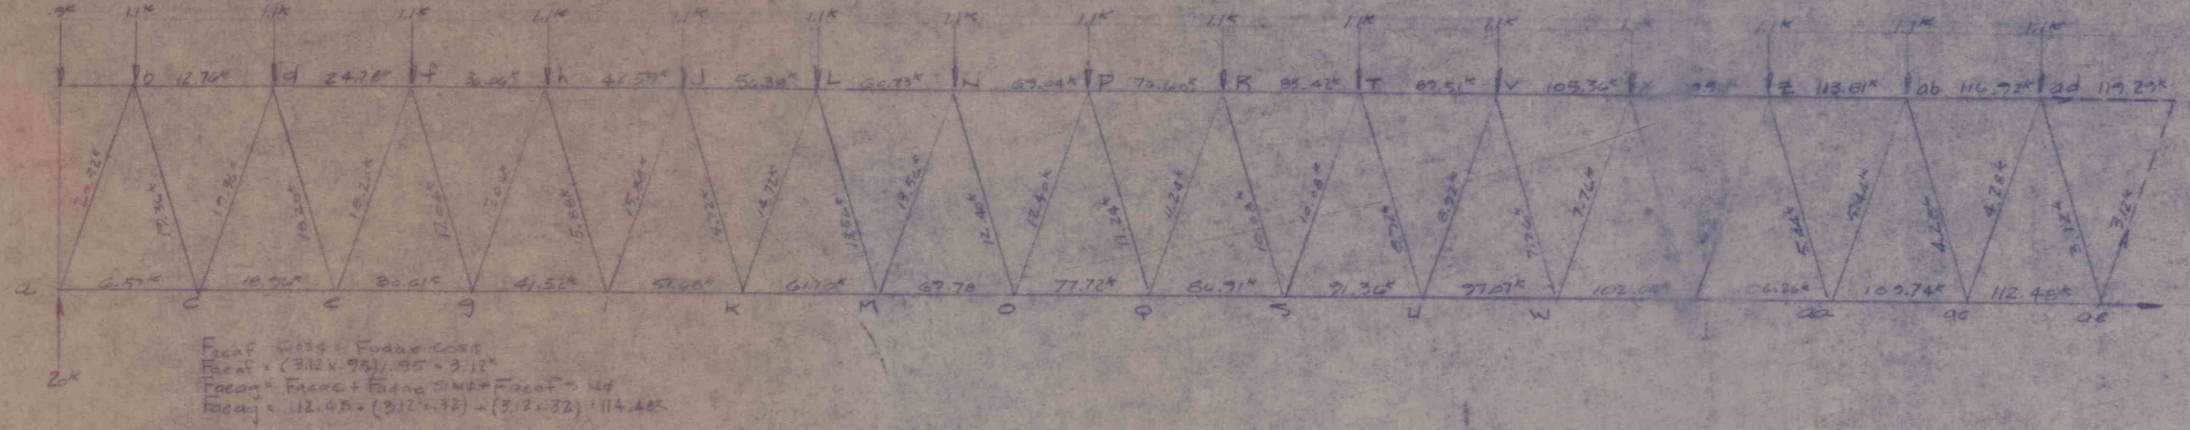
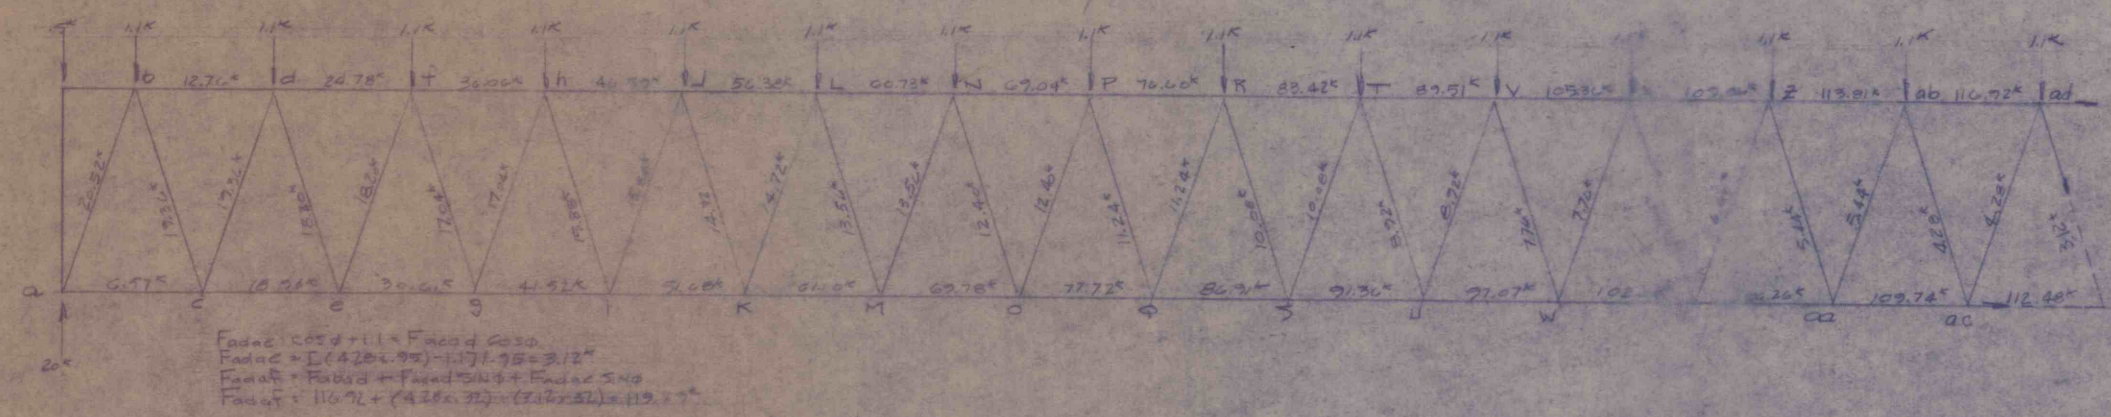
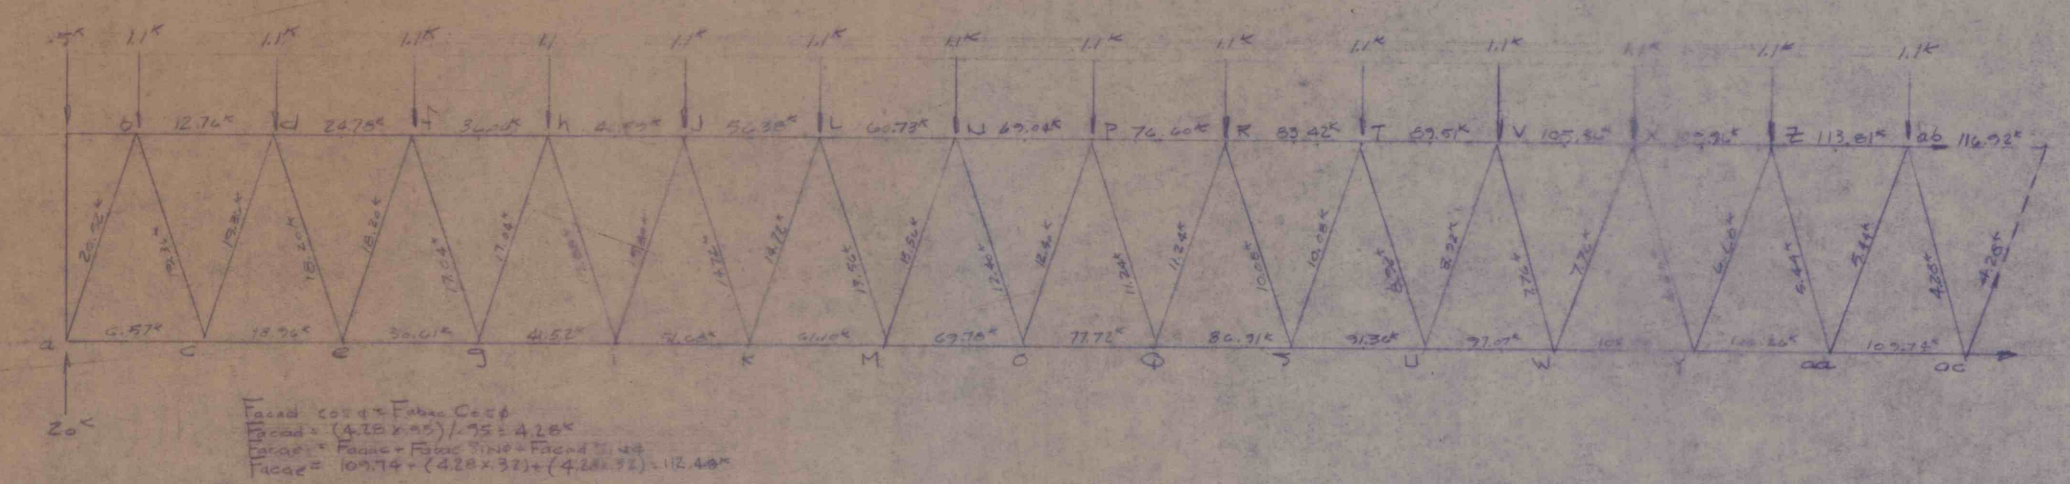


|                                            |                 |
|--------------------------------------------|-----------------|
| NORMAN CONSTRUCTION CO., INC.              |                 |
| P.O. BOX 70 WEST DECATUR, GA 30095         |                 |
| JOHN F. DECATUR, INC.                      | SCALE: DRAWN BY |
| PLN: COOL CO.                              | 4-10            |
| FORCE LOADING DIAGRAMS<br>(716 DEEP TRUSS) |                 |
| DATE: 7/10/84                              | C-4             |