



Detail 1


NOTE: CHECK WITH ENGINEERING AT LATER DATE FOR HOOP LOCATION.

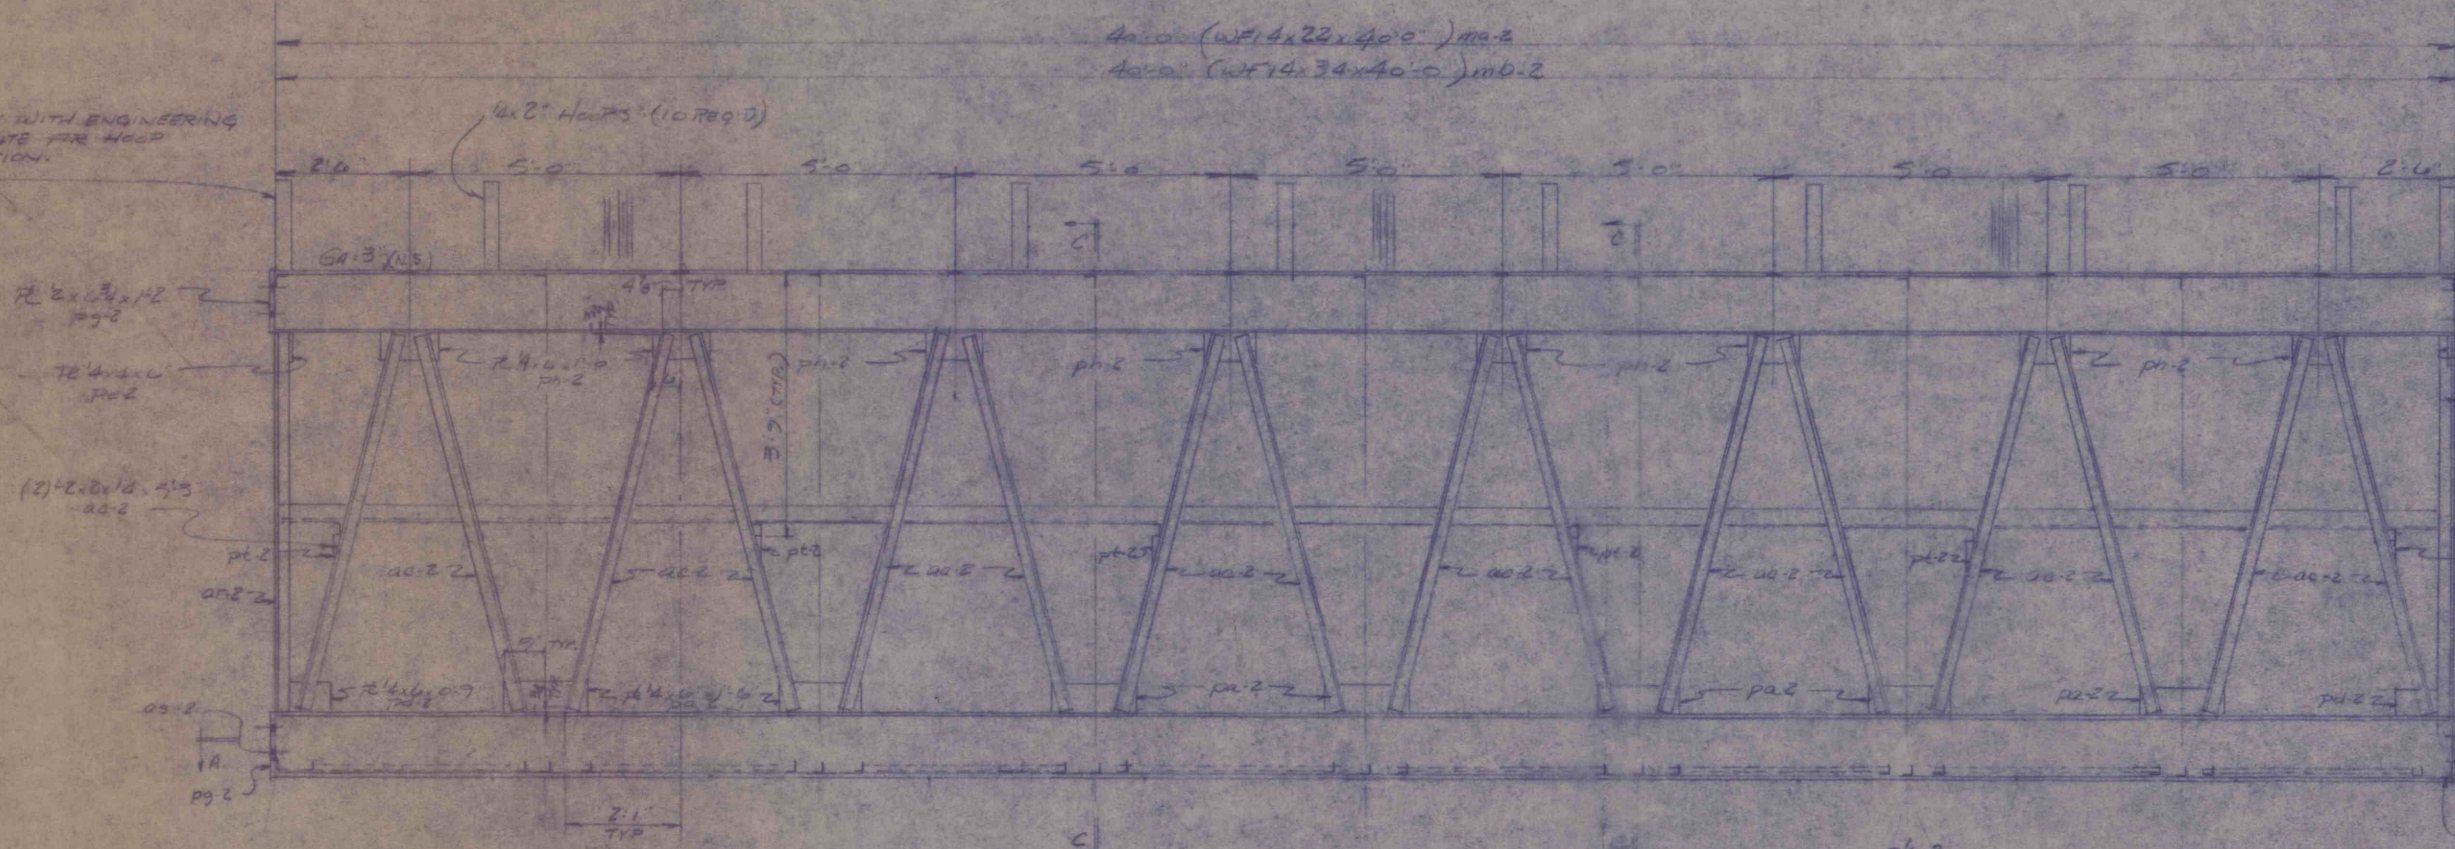


ONE TRUSS (AS SHOWN)
(MA-2)
2 TRUSSES (MA-2)

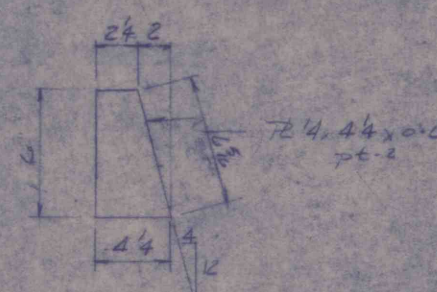


30° ROOF

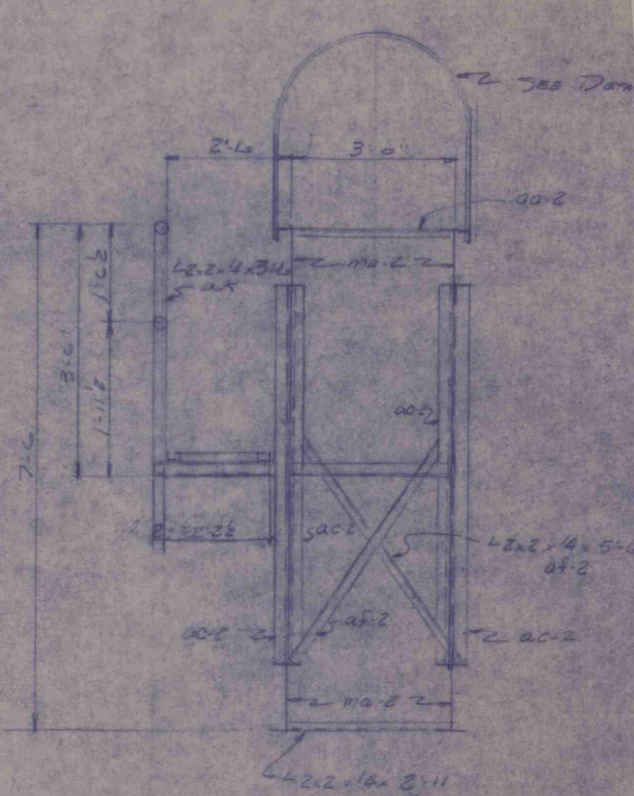


SECTION C-C

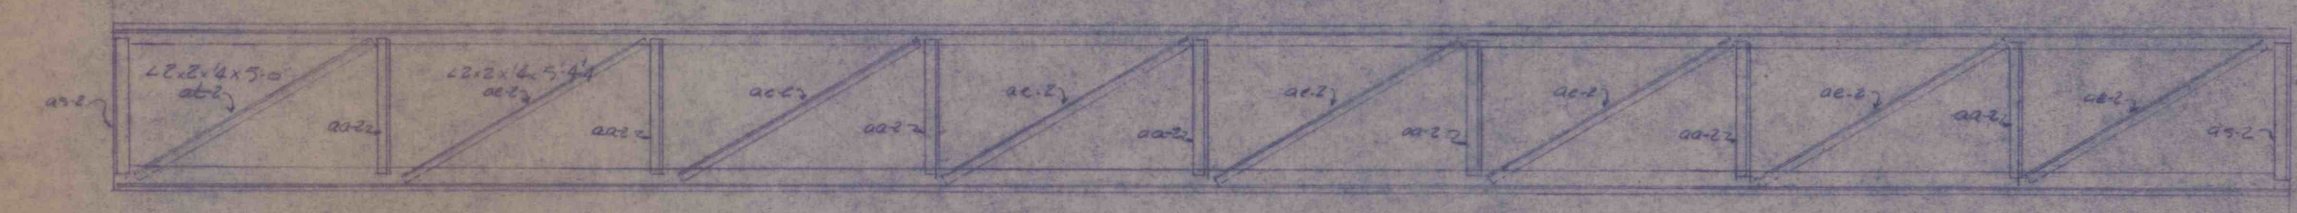

SECTION A-A

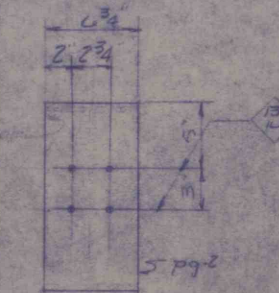


SECTION B-B

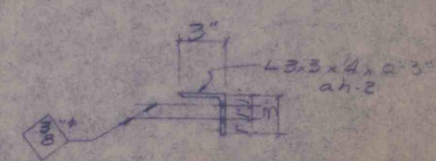

90° ANGLES

NOTE: HOLES 1/4\"/>

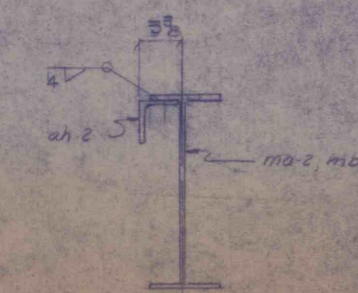

HOOP ANGLE DETAIL



HOFFMAN CONSTRUCTION CO., INC.		
P.O. BOX 70 WEST DEPTER, PA 16878		
JOB# D84-01-06	SCALE 1/4"	DRAWN BY
PEN CON. CO.	6/1/10	
LEED TRUSS CONVEYOR		
DATE: 5/1/04		2