


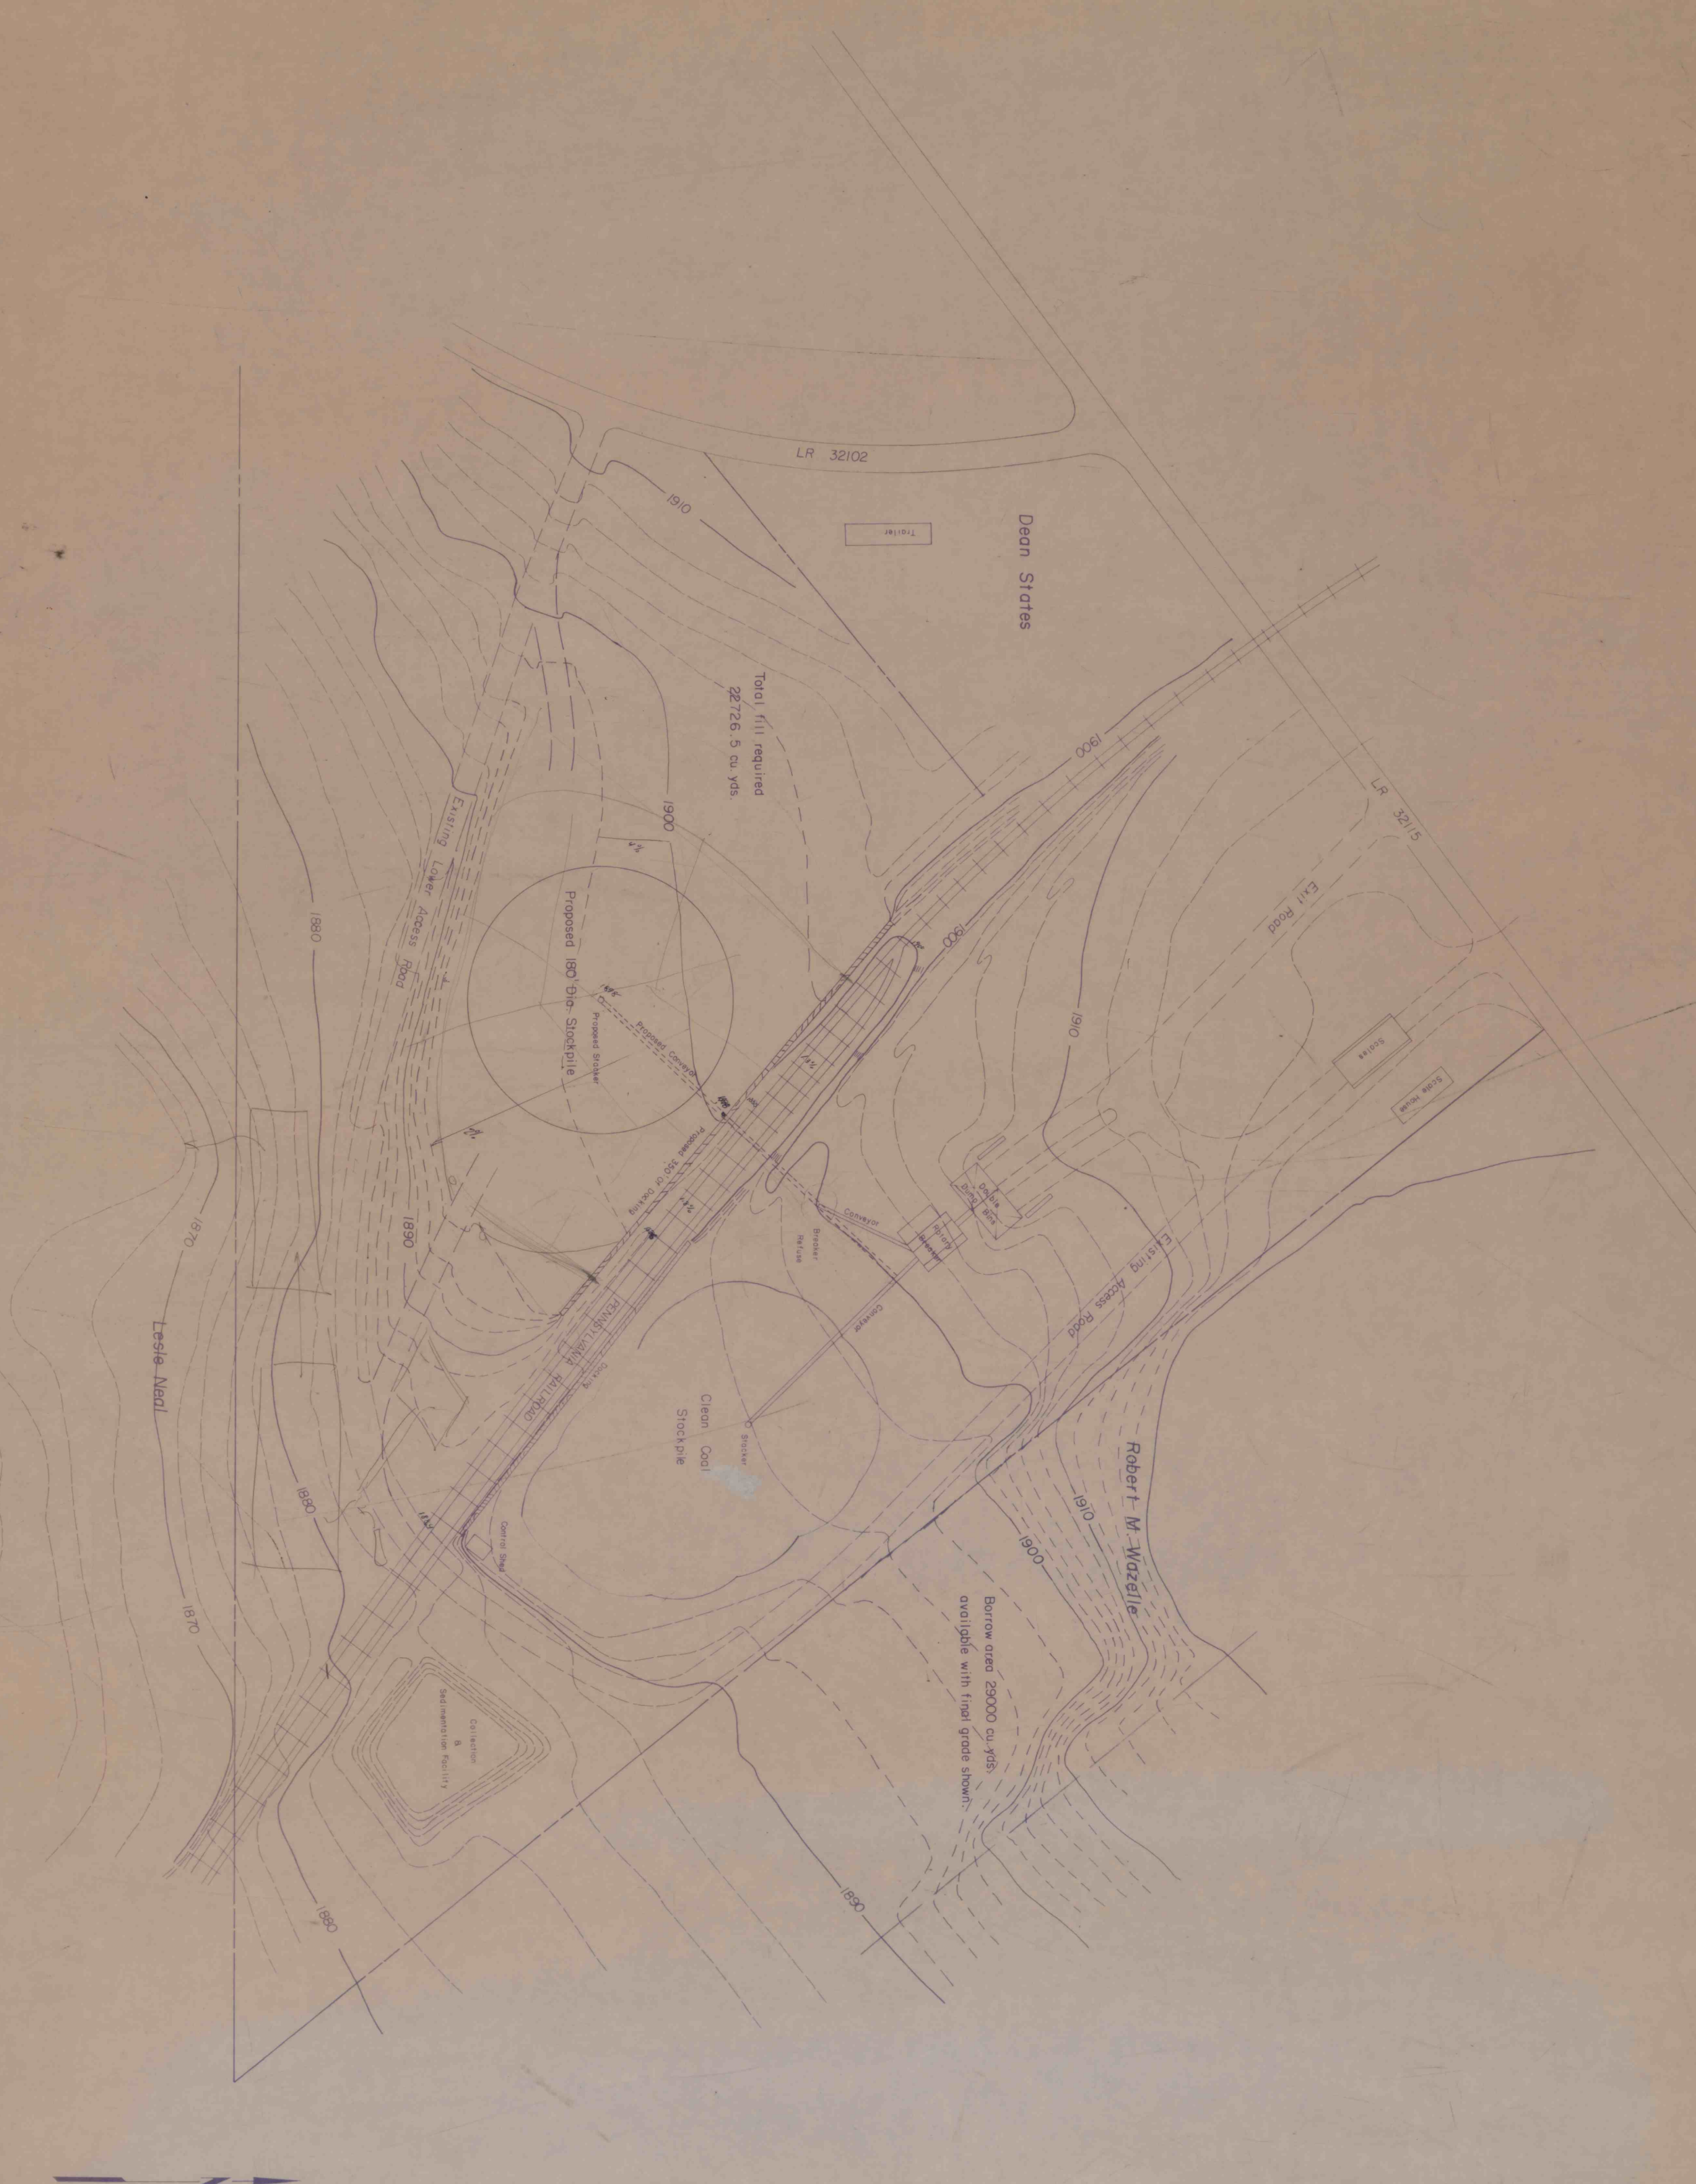

PROPOSED CRUSHED COAL STOCKPILE & LOADING FACILITY

P&N COAL CO. INC.

HILLMAN TITTLE

Banks Twp.

Indiana Co.

NOTE:

All contours & natural features derived from field survey of March 15, 1984.

APPROVED: _____
DATE: _____
APPROVED: _____
DATE: _____
APPROVED: _____
DATE: _____
REG. NO. 25446 - E



VAPCO ENGINEERING
PUNXSUTAWNEY, PENNSYLVANIA

REVISIONS	BY	DATE	DESCRIPTION
1	BL	3-19-84	Initial Design
2	SH	3-19-84	Check & Revise
3	SH	3-19-84	Final Design