


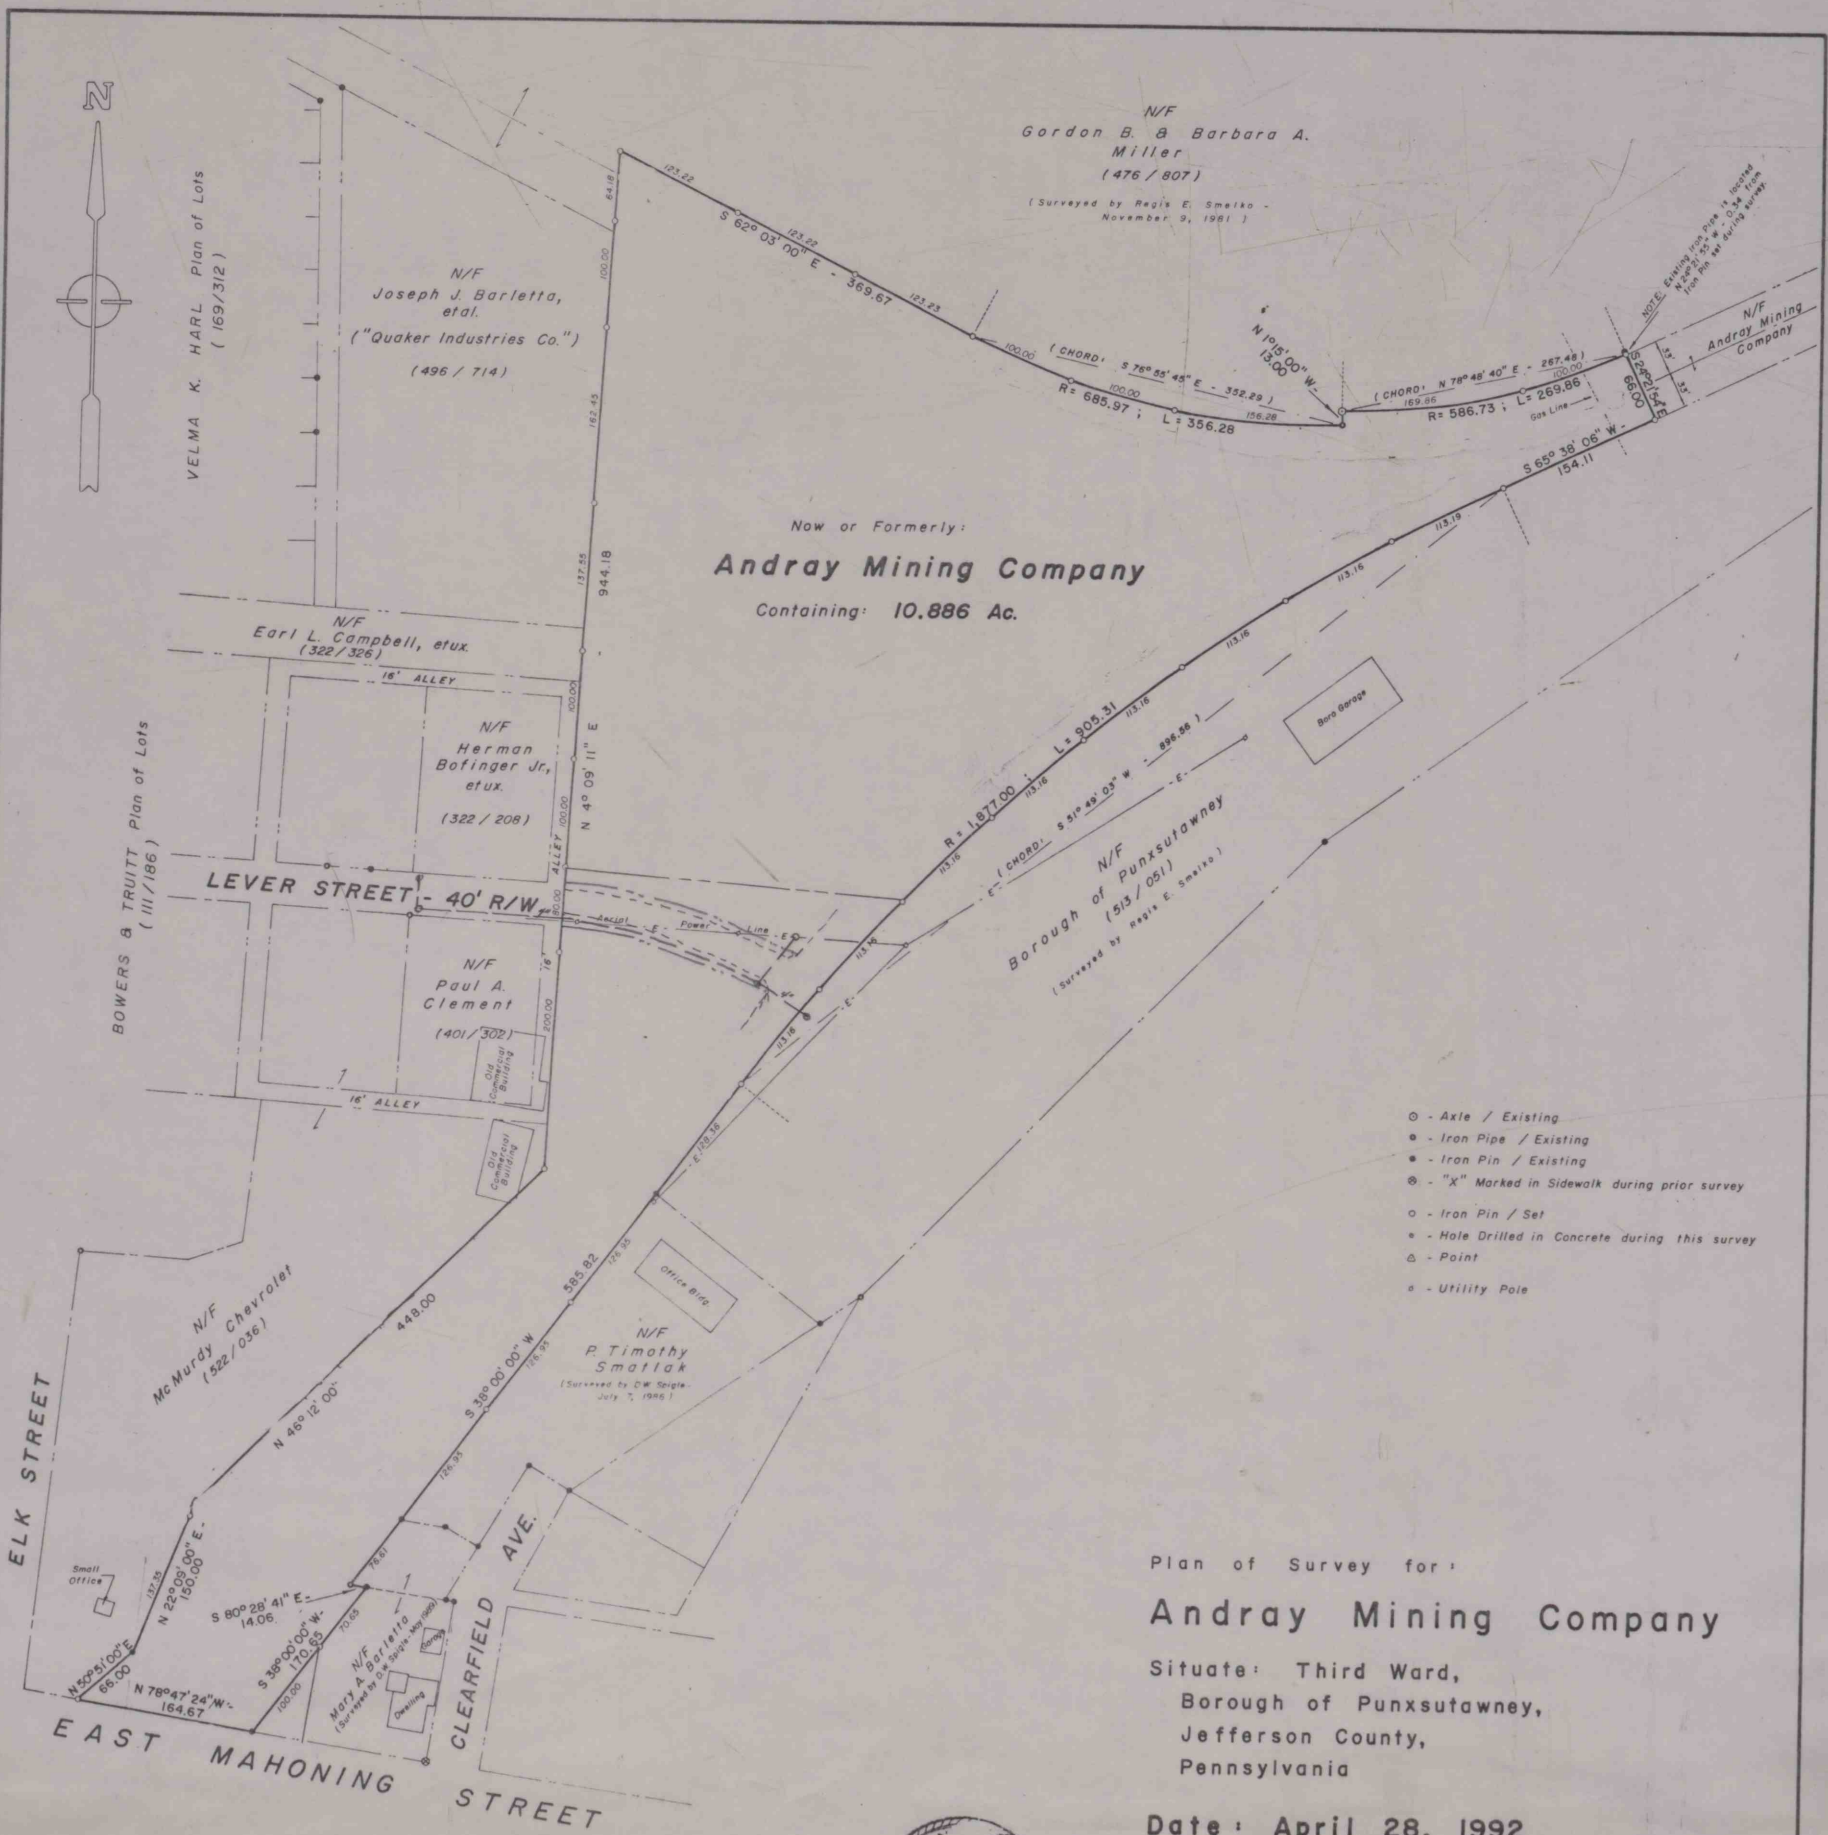

- - Axle / Existing
- - Iron Pipe / Existing
- - Iron Pin / Existing
- ⊗ - "X" Marked in Sidewalk during prior survey
- - Iron Pin / Set
- - Hole Drilled in Concrete during this survey
- △ - Point
- - Utility Pole

Plan of Survey for:

Andray Mining Company

Situate: Third Ward,
Borough of Punxsutawney,
Jefferson County,
Pennsylvania

Date: April 28, 1992
Scale: 1" = 100'

