

SURVEY TO RELOCATE PORTION OF LN-1546

FOR

CNG TRANSMISSION CORPORATION



GASKILL TOWNSHIP, JEFFERSON COUNTY,

PENNSYLVANIA.

SCALE: 1" = 200' AUGUST, 1990
DRAWN BY: B. Snyder FILE NO: 86-51

SURVEYED BY LESTER "OLEN" BROSIUS, JR., P.L.S.

SUMMERVILLE, PA. 15864

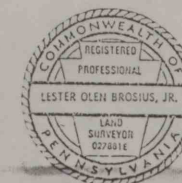 

TABULATIONS OF RELOCATED PORTION OF LN-1546

NO	NAME	STATION	FEET	METERS
①	HECTOR B. KELLER ET UX	0+00 - 4+44	444'	135.3
②	MERLE J. CONRAD ET AL	4+44 - 21+91	1,747'	532.5
TOTALS			2,191'	667.8

CALL BEFORE YOU DIG!
PENNSYLVANIA ACT 172 REQUIRES
3 WORKING DAYS NOTICE FOR
CONSTRUCTION PHASE AND 5 WORKING
DAYS IN DESIGN STAGE - STOP CALL
PENNSYLVANIA ONE CALL SYSTEM, INC.
1-800-242-1776

" WETLANDS STATEMENT "

BEFORE ANY CONSTRUCTION BEGINS IN THE SURVEYED AREA SHOWN ON THIS MAP,
IT IS THE RESPONSIBILITY OF THE PROPERTY OWNER AND / OR CONTRACTOR TO
DETERMINE IF IN FACT " WETLANDS " EXIST IN THE SURVEYED AREA.

