


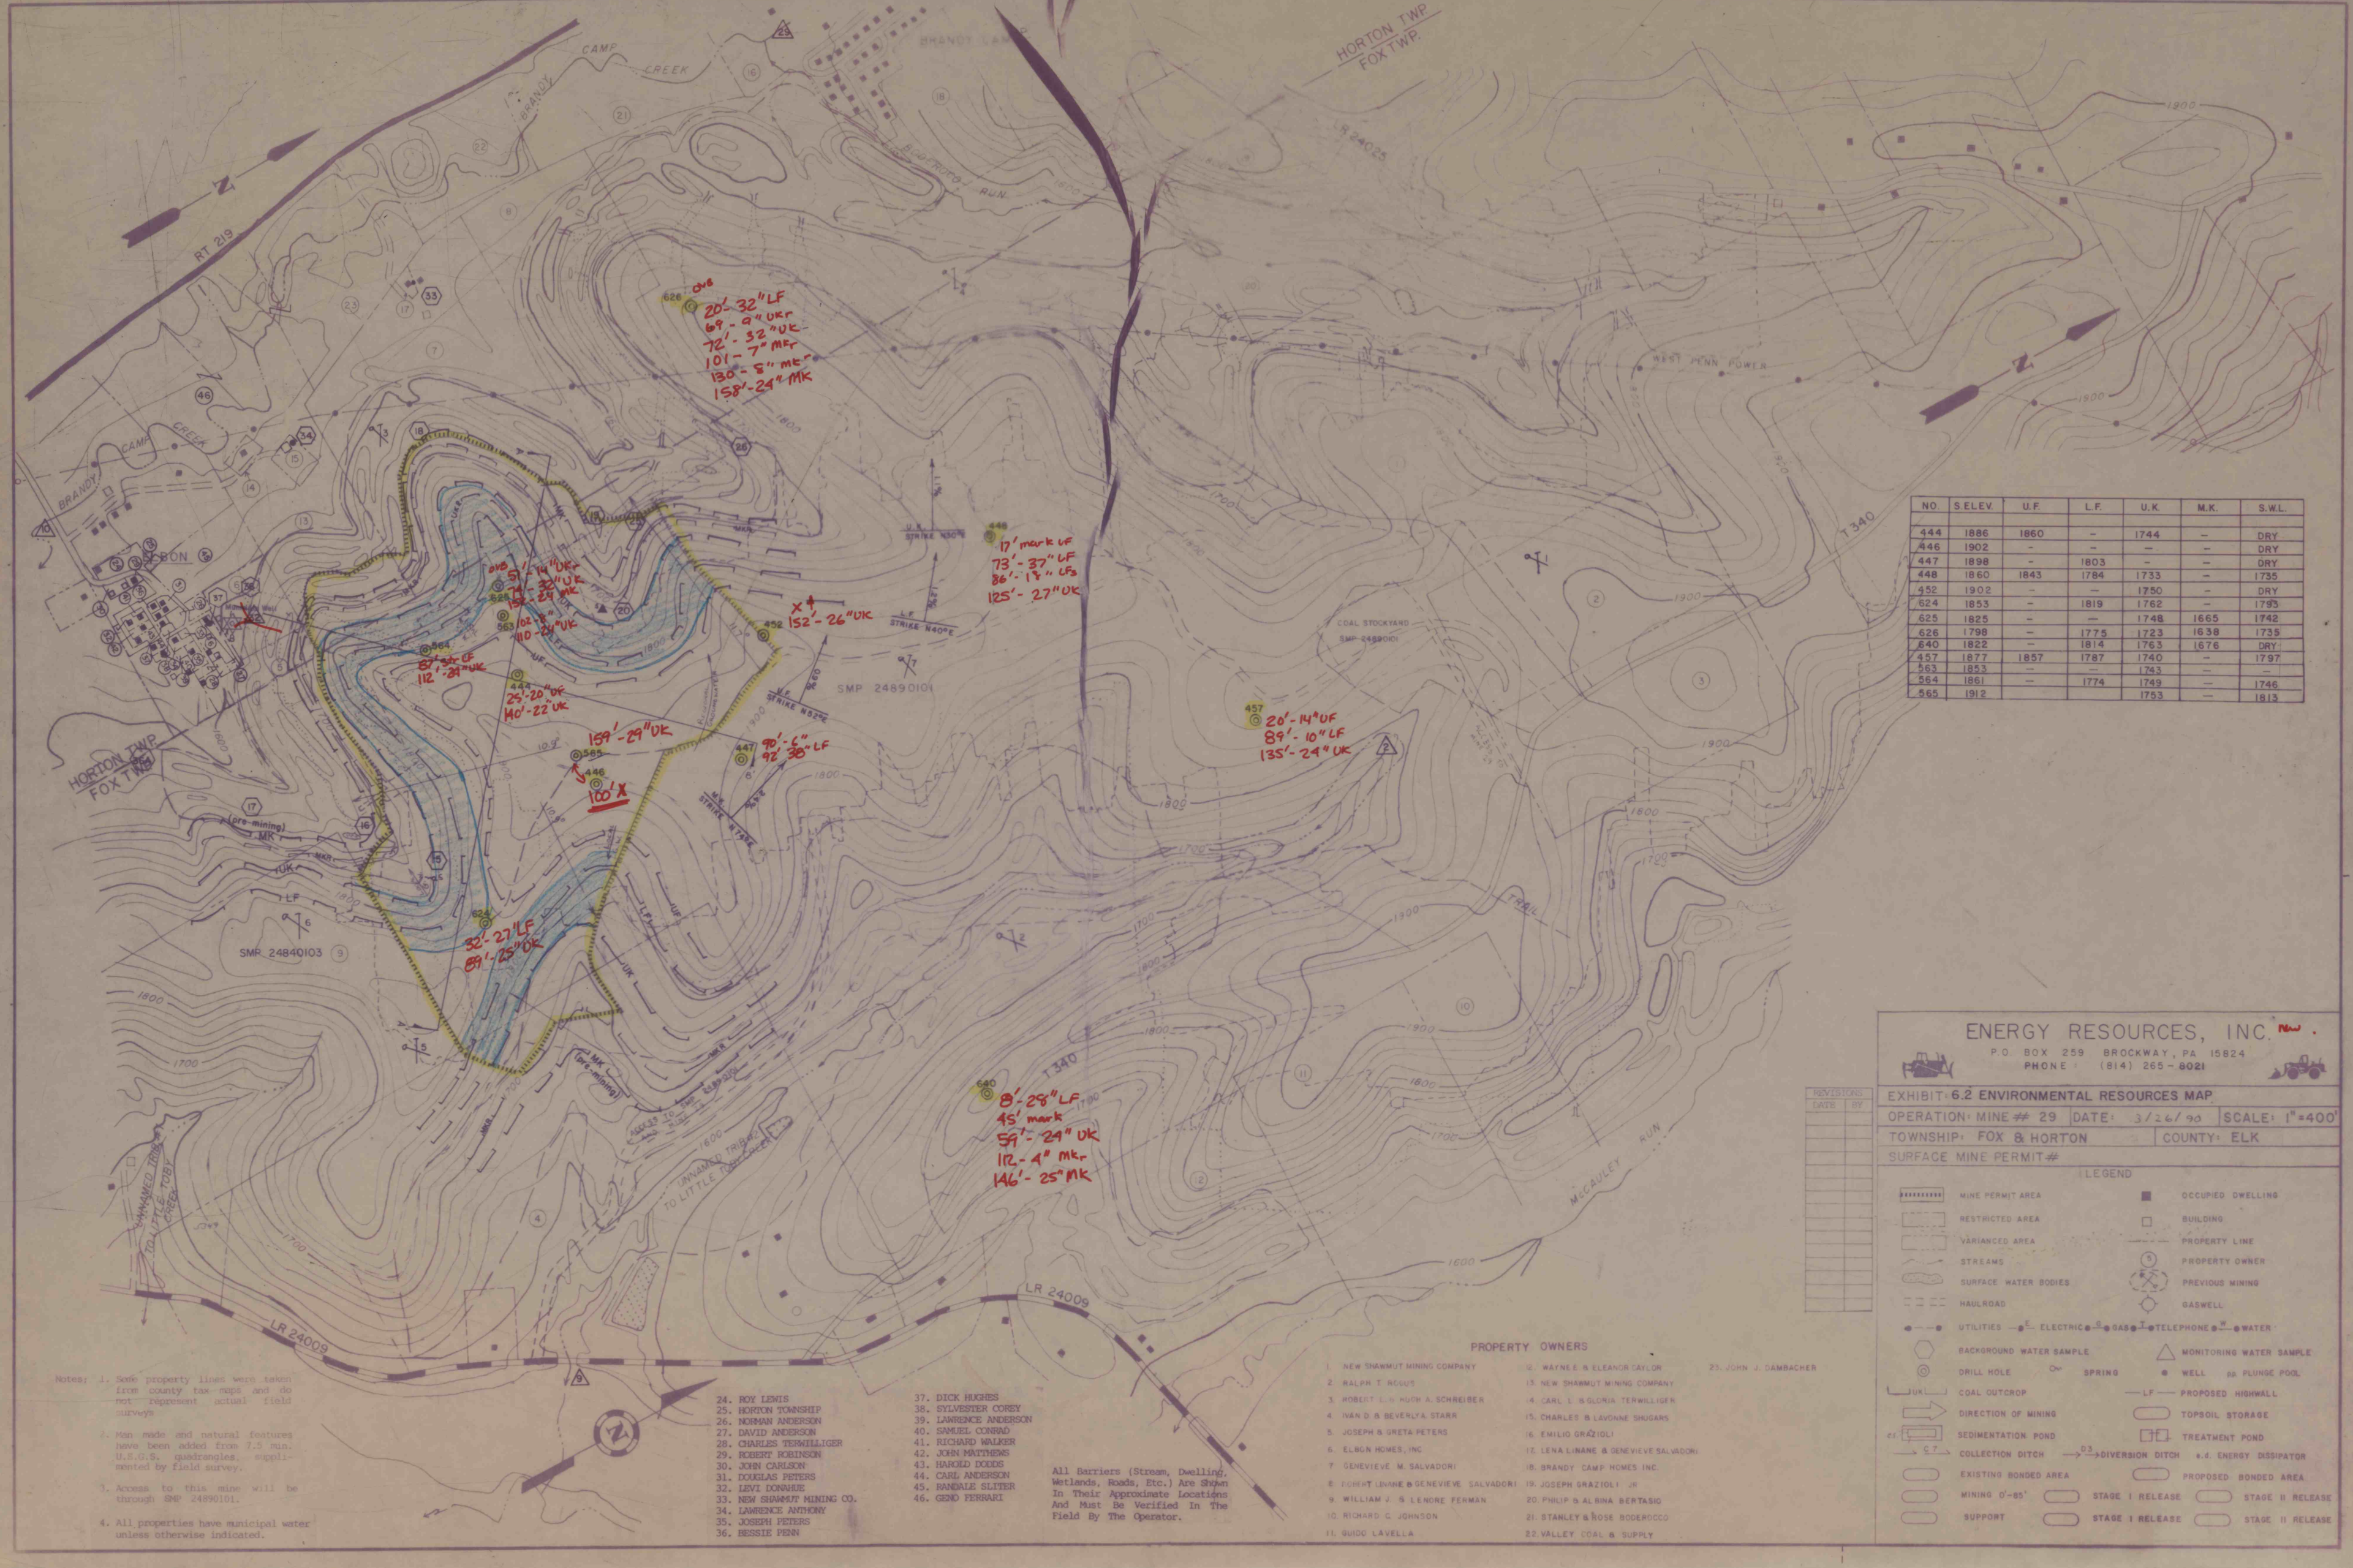

NO.	SELEV.	U.F.	L.F.	U.K.	M.K.	S.W.L.
444	1886	1860	-	1744	-	DRY
446	1902	-	-	-	-	DRY
447	1898	-	1803	-	-	DRY
448	1860	1843	1784	1733	-	1735
452	1902	-	-	1750	-	DRY
624	1853	-	1819	1762	-	1793
625	1825	-	-	1748	1665	1742
626	1798	-	1775	1723	1638	1735
640	1822	-	1814	1763	1676	DRY
457	1877	1857	1787	1740	-	1797
563	1853	-	-	1743	-	-
564	1861	-	1774	1749	-	1746
565	1912	-	-	1753	-	1813

ENERGY RESOURCES, INC. 
P.O. BOX 259 BROCKWAY, PA 15624
PHONE: (814) 265-8021

EXHIBIT 6.2 ENVIRONMENTAL RESOURCES MAP
OPERATION: MINE # 29 DATE: 3/26/90 SCALE: 1"=400'
TOWNSHIP: FOX & HORTON COUNTY: ELK
SURFACE MINE PERMIT #

LEGEND	
	MINE PERMIT AREA
	RESTRICTED AREA
	VARIANCE AREA
	STREAMS
	SURFACE WATER BODIES
	HAUL ROAD
	UTILITIES
	BACKGROUND WATER SAMPLE
	DRILL HOLE
	COAL OUTCROP
	DIRECTION OF MINING
	SEDIMENTATION POND
	COLLECTION DITCH
	EXISTING BONDED AREA
	MINING 0'-85'
	SUPPORT
	OCCUPIED DWELLING
	BUILDING
	PROPERTY LINE
	PROPERTY OWNER
	PREVIOUS MINING
	GASWELL
	MONITORING WATER SAMPLE
	WELL
	PLUNGE POOL
	PROPOSED HIGHWALL
	TOPSOIL STORAGE
	TREATMENT POND
	ENERGY DISSIPATOR
	PROPOSED BONDED AREA
	STAGE I RELEASE
	STAGE II RELEASE

PROPERTY OWNERS

- | | | |
|------------------------------------|-----------------------------------|-----------------------|
| 1. NEW SHAMMUT MINING COMPANY | 12. WAYNE E. & ELEANOR GAYLOR | 23. JOHN J. DAMBACHER |
| 2. RALPH T. ROGUS | 13. NEW SHAMMUT MINING COMPANY | |
| 3. ROBERT L. & HUGH A. SCHAEFER | 14. CARL L. & GLORIA TERWILLIGER | |
| 4. IVAN D. & BEVERLY A. STARR | 15. CHARLES & LAVONNE SHUGARS | |
| 5. JOSEPH & Greta PETERS | 16. EMILIO GRAZIOLO | |
| 6. ELBON HOMES, INC. | 17. LENA L. & GENEVIEVE SALVADORI | |
| 7. GENEVIEVE M. SALVADORI | 18. BRANDY CAMP HOMES INC. | |
| 8. ROBERT L. & GENEVIEVE SALVADORI | 19. JOSEPH GRAZIOLO JR. | |
| 9. WILLIAM J. & LENORE FERMAN | 20. PHILIP & ALBINA BERTASIO | |
| 10. RICHARD G. JOHNSON | 21. STANLEY & ROSE BODEROCO | |
| 11. GUIDO LAVELLA | 22. VALLEY COAL & SUPPLY | |

- | | |
|----------------------------|-----------------------|
| 24. ROY LEWIS | 37. DICK HUGHES |
| 25. HORTON TOWNSHIP | 38. SYLVESTER COREY |
| 26. NORMAN ANDERSON | 39. LAWRENCE ANDERSON |
| 27. DAVID ANDERSON | 40. SMUEL CONRAD |
| 28. CHARLES TERWILLIGER | 41. RICHARD WALKER |
| 29. ROBERT ROBINSON | 42. JOHN MATTHEWS |
| 30. JOHN CARLSON | 43. HAROLD DODDS |
| 31. DOUGLAS PETERS | 44. CARL ANDERSON |
| 32. LEVI DONAHUE | 45. RANDALE SLITER |
| 33. NEW SHAMMUT MINING CO. | 46. GINO FERRARI |
| 34. LAWRENCE ANTHONY | |
| 35. JOSEPH PETERS | |
| 36. BESSIE PENN | |

All Barriers (Stream, Dwelling, Wetlands, Roads, Etc.) Are Shown In Their Approximate Locations And Must Be Verified In The Field By The Operator.

- Notes:
1. Some property lines were taken from county tax maps and do not represent actual field surveys.
 2. Man made and natural features have been added from 7.5 min. U.S.G.S. quadrangles, supplemented by field survey.
 3. Access to this mine will be through SMP 24890101.
 4. All properties have municipal water unless otherwise indicated.