



- PROPR. MAP. OWNER
1. NEW SHANNON MINING COMPANY
 2. ROBERT LINANE & GENEVIEVE SALVADORI
 3. RALPH T. ROGUS & MONTREEST
 4. RICHARD C. JOHNSON
 5. GILDO LAVELLA
 6. WAYNE E. & ELEANOR CAYLOR
 7. IRENE R. OHLIN
 8. WAYNE E. & ELEANOR CAYLOR
 9. ROBERT & SANDRA JACONSKI & WAYNE & ELEANOR CAYLOR
 10. GEORGE JR. & ANNAMARIE DRAGICH
 11. RICHARD G. & LORENZA M. LECKER
 12. WAYNE J. & LINDA K. POROSKI
 13. IVAN D. & BEVERLY A. STARR
 14. GENEVIEVE M. SALVADORI
 15. LENA LINANE & GENEVIEVE SALVADORI
 16. JOHN J. DANABACKER
 17. VALLEY COAL & SUPPLY
 18. STANLEY & ROSE BODERCOCCO
 19. EMILIO GRAZIOLO
 20. LELAND J. & CHERI R. BENNETT
 21. HORACE FIELDS
 22. IRENE MASSACONI
 23. JOSEPH BECKER
 24. JOHN H. & GERALDINE V. DOUDS
 - 25.
 - 26.
27. REBECCA COLEMAN
 28. THOMAS E. & VICKIE L. SMALL
 29. STEVE & KATHLEEN SCANISH
 30. ROBERT J. WILLIAMSON et al
 31. LEONARD J. & GLENDORA M. BENNETT
 32. CECIL REED
 33. ROBERT J. WILLIAMSON et al
 34. BRANDY CAMP HOMES INC.
 35. TO TAYLOR
 36. PHILIP & ALBINA BERTASIO
 37. EMILIO GRAZIOLO
 38. JOSEPH JR. & KATHERINE GRAZIOLO
 39. WILLIAM A. BODERCOCCO
 40. DOROTHY J. CARLSON
 41. MICHAEL A. & JOYCE SINGER
 42. CRAIG R. & SHEILA R. SINGER
 43. ROBERT & HUGH SCHRIEBER
 44. LELAND J. & CHERI R. BENNETT

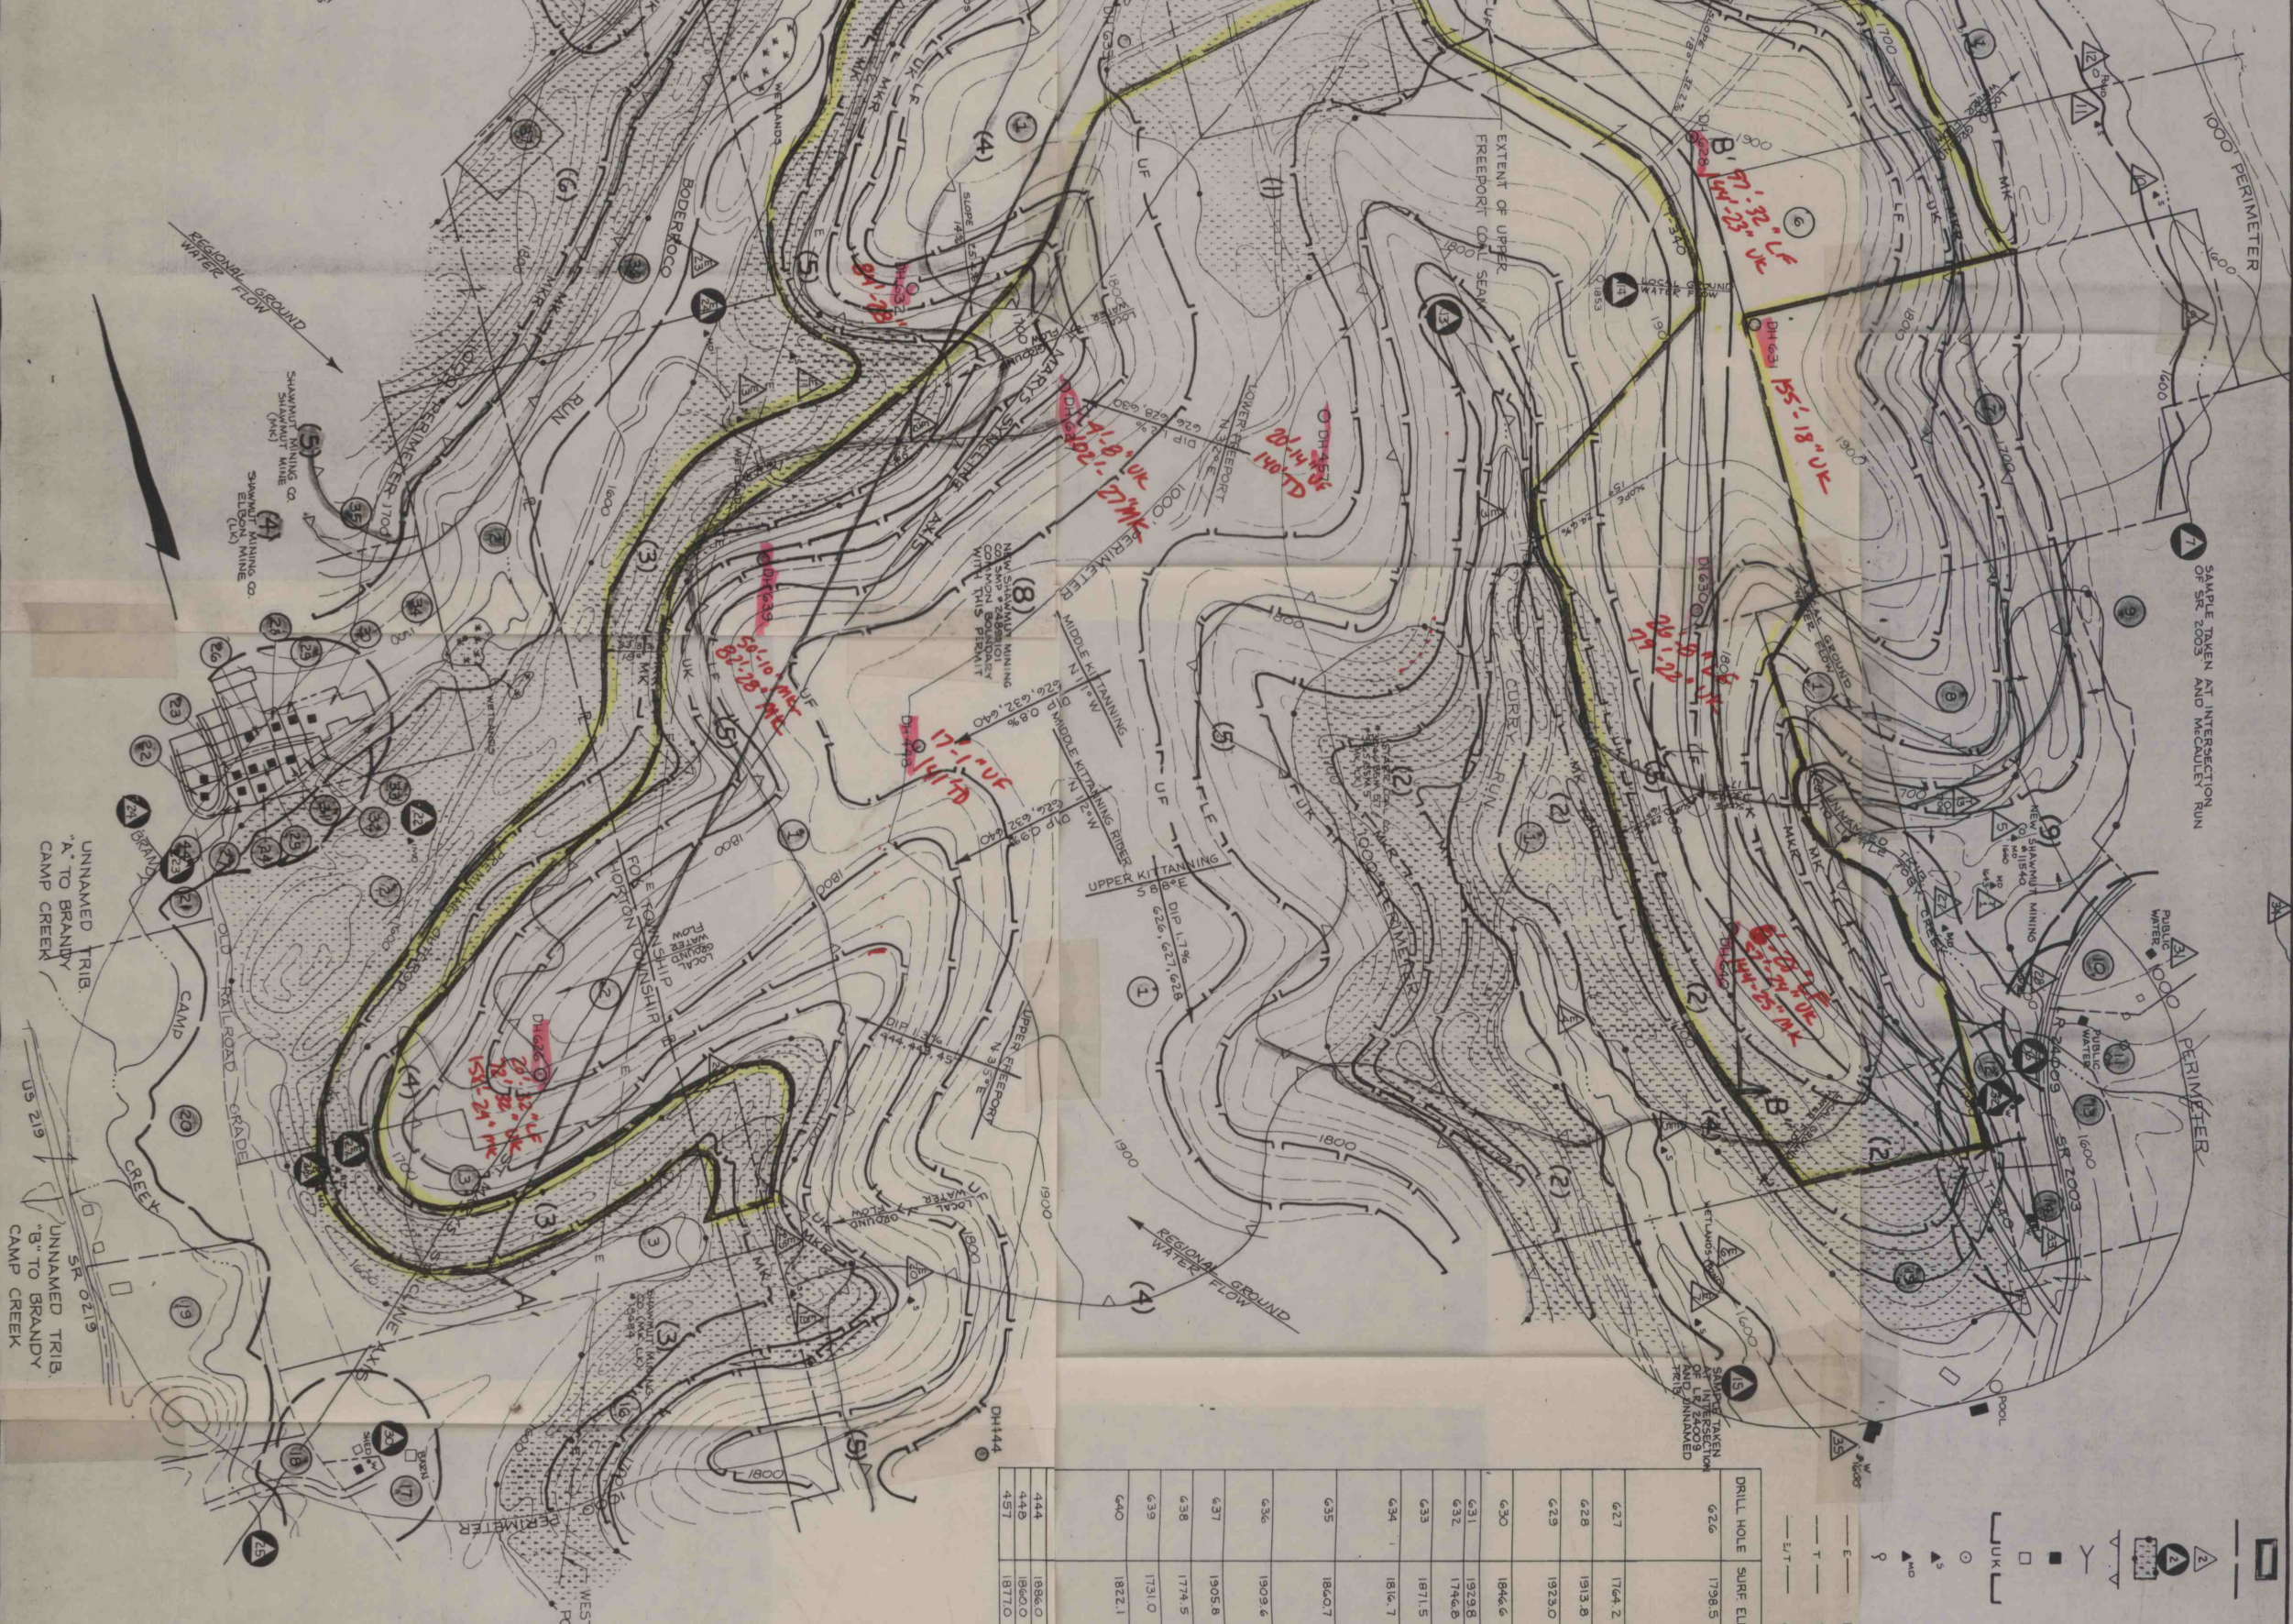

DRILL HOLE	SURF. ELEV.	STATIC LEVEL	SEAM THICKNESS	BOT. OF HOLE ELEV.
626	1738.5	1738.5	32'	1706.5
627	1744.2	1694.2	32'	1712.0
628	1913.8	1767.8	32'	1781.0
629	1933.0	1855.0	32'	1801.0
630	1846.6	1792.6	32'	1814.0
631	1919.8	1774.8	32'	1885.0
632	1746.8	1644.8	32'	1712.0
633	1811.5	1828.5	32'	1840.5
634	1816.7	1755.5	32'	1782.5
635	1820.7	1701.7	32'	1718.7
636	1909.6	1809.6	32'	1877.6
637	1905.8	1849.8	32'	1856.0
638	1774.5	1690.5	32'	1744.0
639	1731.0	1620.0	32'	1699.0
640	1822.1	1773.1	32'	1849.1

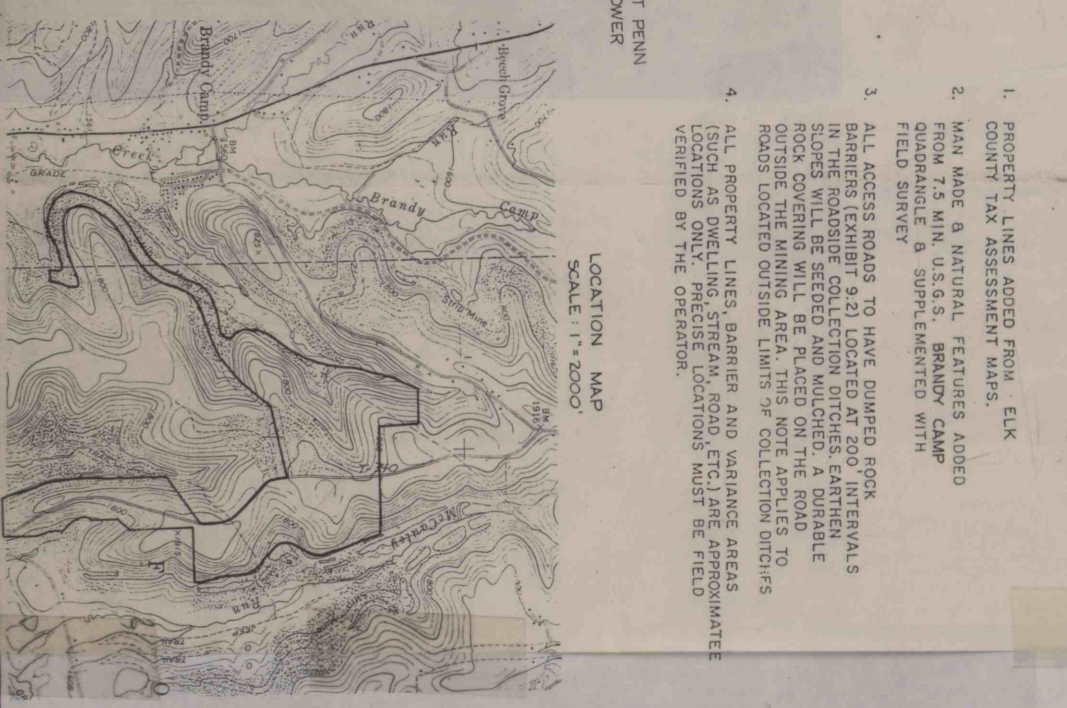

MAP SHOWING
MINE NO. 31
for
ENERGY RESOURCES, INC.

FOX & HORTON TOWNSHIP

APPROVED: _____
DATE: _____

APPROVED: _____
DATE: _____

APPROVED: _____
REG. NO. 9834 E DATE: _____

LEE - SIMPSON ASSOCIATES, INC.
CONSULTING ENGINEERS
DEPOSIT BANK BUILDING, DUBOIS, PENNSYLVANIA 16801

914-371-7750

REVISIONS: _____ BY: _____

CHECKED BY: DLB

DATE: 11-2-89

SCALE: 1"=400'

FILE NO. M-13/2

MINE PERMIT NUMBER

EXHIBIT 6.2

EXHIBIT 9

EXHIBIT 18

INCREMENT

RELEASE