


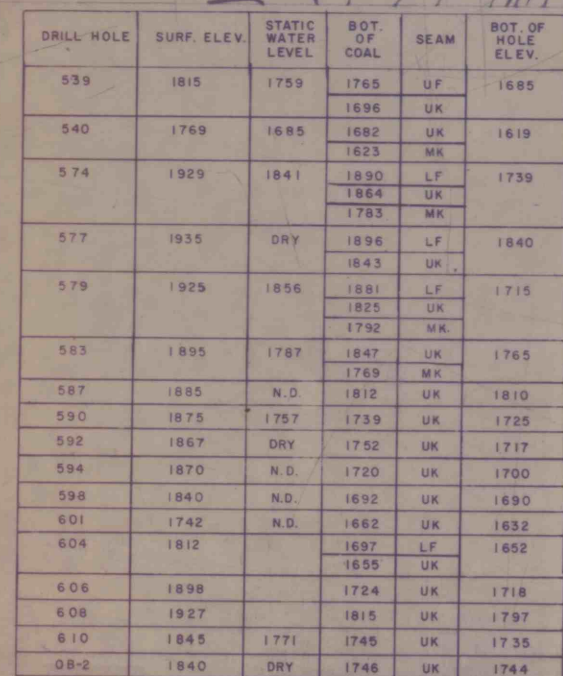

NOTES:
Some Property Lines Were Taken
From County Tax Maps And Do Not
Represent Actual Field Surveys

Man Made And Natural Features
Have Been Added From 7.5 Min.
U.S.G.S. Quadrangles Suppli-
mented By Field Survey

Access to this sight will be through SMP 24880101

new permit
not issued
ready to be issued

[illegible]

P.O. BOX 259 BROCKWAY, PA 15824
PHONE : (814) 265-8021

OPERATION: MINE # 27	DATE:	SCALE: 1"=400'
----------------------	-------	----------------

TOWNSHIP: HORTON COUNTY: ELK DRAWN BY: P. H.

STATE	COUNTY	LOCALITY	DATE
SURFACE MINE PERMIT #			

	MINE PERMIT AREA		OCCUPIED DWELLING
	RESTRICTED AREA		BUILDING
	VARIANED AREA		PROPERTY LINE
	STREAMS		PROPERTY OWNER
	SURFACE WATER BODIES		PREVIOUS MINING
	HAULROAD		GASWELL
	UTILITIES		E- ELECTRIC
	BACKGROUND WATER SAMPLE		G- GAS
	DRILL HOLE		T- TELEPHONE
	SPRING		W- WATER
	COAL OUTCROP		MONITORING WATER SAMPLE
	DIRECTION OF MINING		WELL
	SEDIMENTATION POND		PROPOSED HIGHWALL
	COLLECTION DITCH		TOPSOIL STORAGE
	EXISTING BONDED AREA		TREATMENT POND
	MINING 0'-85'		a.d. ENERGY DISSIPATOR
	SUPPORT		PROPOSED BONDED AREA
	STAGE I RELEASE		STAGE II RELEASE
	STAGE I RELEASE		STAGE II RELEASE