

081
27-OCT-1994

0-9012 CADD (102-90)

B.M. ELEV. 500.00 (ASSUMED)
SPIKE IN BASE OF
26" OAK 20' LEFT
STA. 2+75 S.R. 1053

②
P & N COAL COMPANY, INC.

LIMIT OF AUTHORIZATION
STA. 285+50.00
SEG. 100 OFFSET 1071
S.R. 1054 SEC. 450 R/W
BANKS TOWNSHIP
INDIANA COUNTY


12" MAPLE 14" MAPLE WOODS
CLUSTER OF MAPLES
SURVEY & R/W @
P.I. STA. 287+00.00

OPEN FIELD

STA. 289+98.22 S.R. 1054=
STA. 0+00.00 S.R. 1053

DISTRICT	COUNTY	ROUTE	SECTION	SHEET
10-0	INDIANA	1054 & 1053	450 R/W	4 OF 10
BANKS TOWNSHIP				
REVISION NUMBER	REVISIONS			DATE BY

UNOFFICIAL
PRINTS
NOT FINALLY APPROVED
FOR ALIGNMENT OR GRADE
DISTRICT ENGINEER DATE

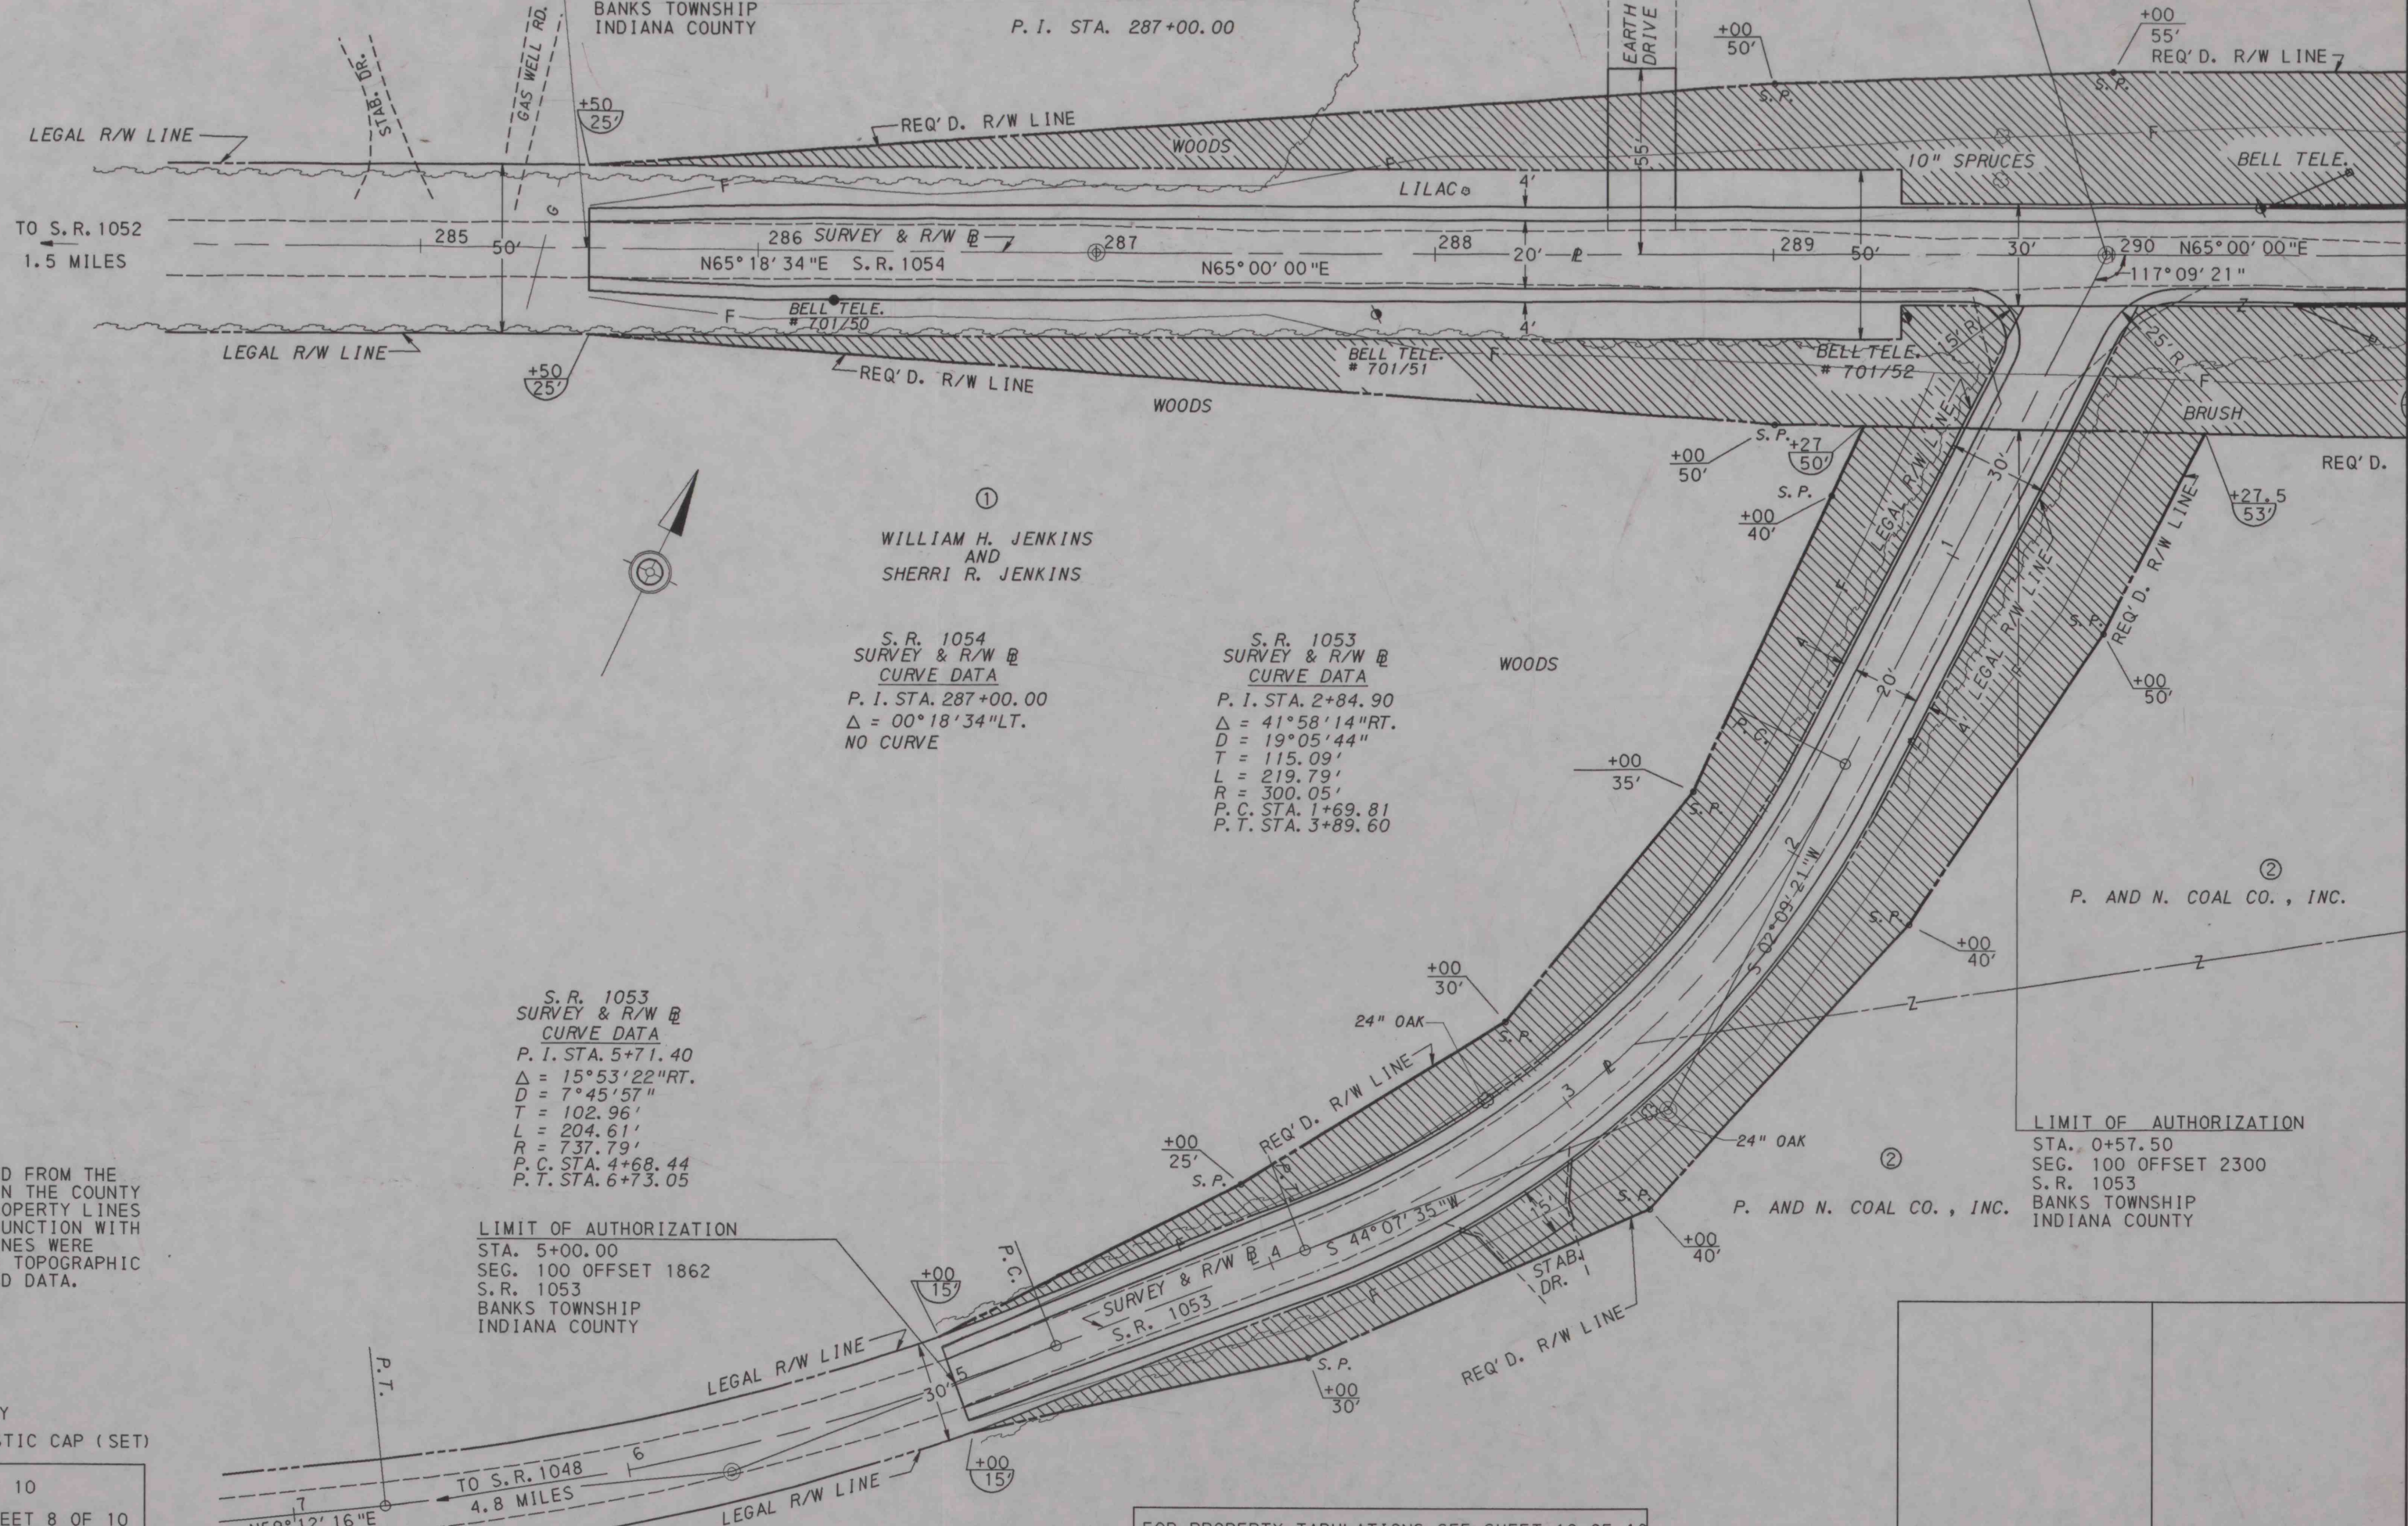

ALL PROPERTIES ARE PLOTTED FROM THE
DEED OF RECORD RECORDED IN THE COUNTY
COURTHOUSE. INDIVIDUAL PROPERTY LINES
WERE NOT SURVEYED IN CONJUNCTION WITH
THIS PROJECT. PROPERTY LINES WERE
PLOTTED BASED ON EXISTING TOPOGRAPHIC
FEATURES AND LIMITED FIELD DATA.

LEGEND

- ① PARCEL NO.
REQUIRED RIGHT-OF-WAY
S.P. 5/8" STEEL PIN WITH PLASTIC CAP (SET)

FOR PROFILE OF M SEE SHEET 6 OF 10
FOR PROFILE OF S.R. 1054 SEE SHEET 8 OF 10

FOR PROPERTY TABULATIONS SEE SHEET 10 OF 10

OPERATOR: V.F. VILLANO
FILE NAME: DSI1321054450.DGN