


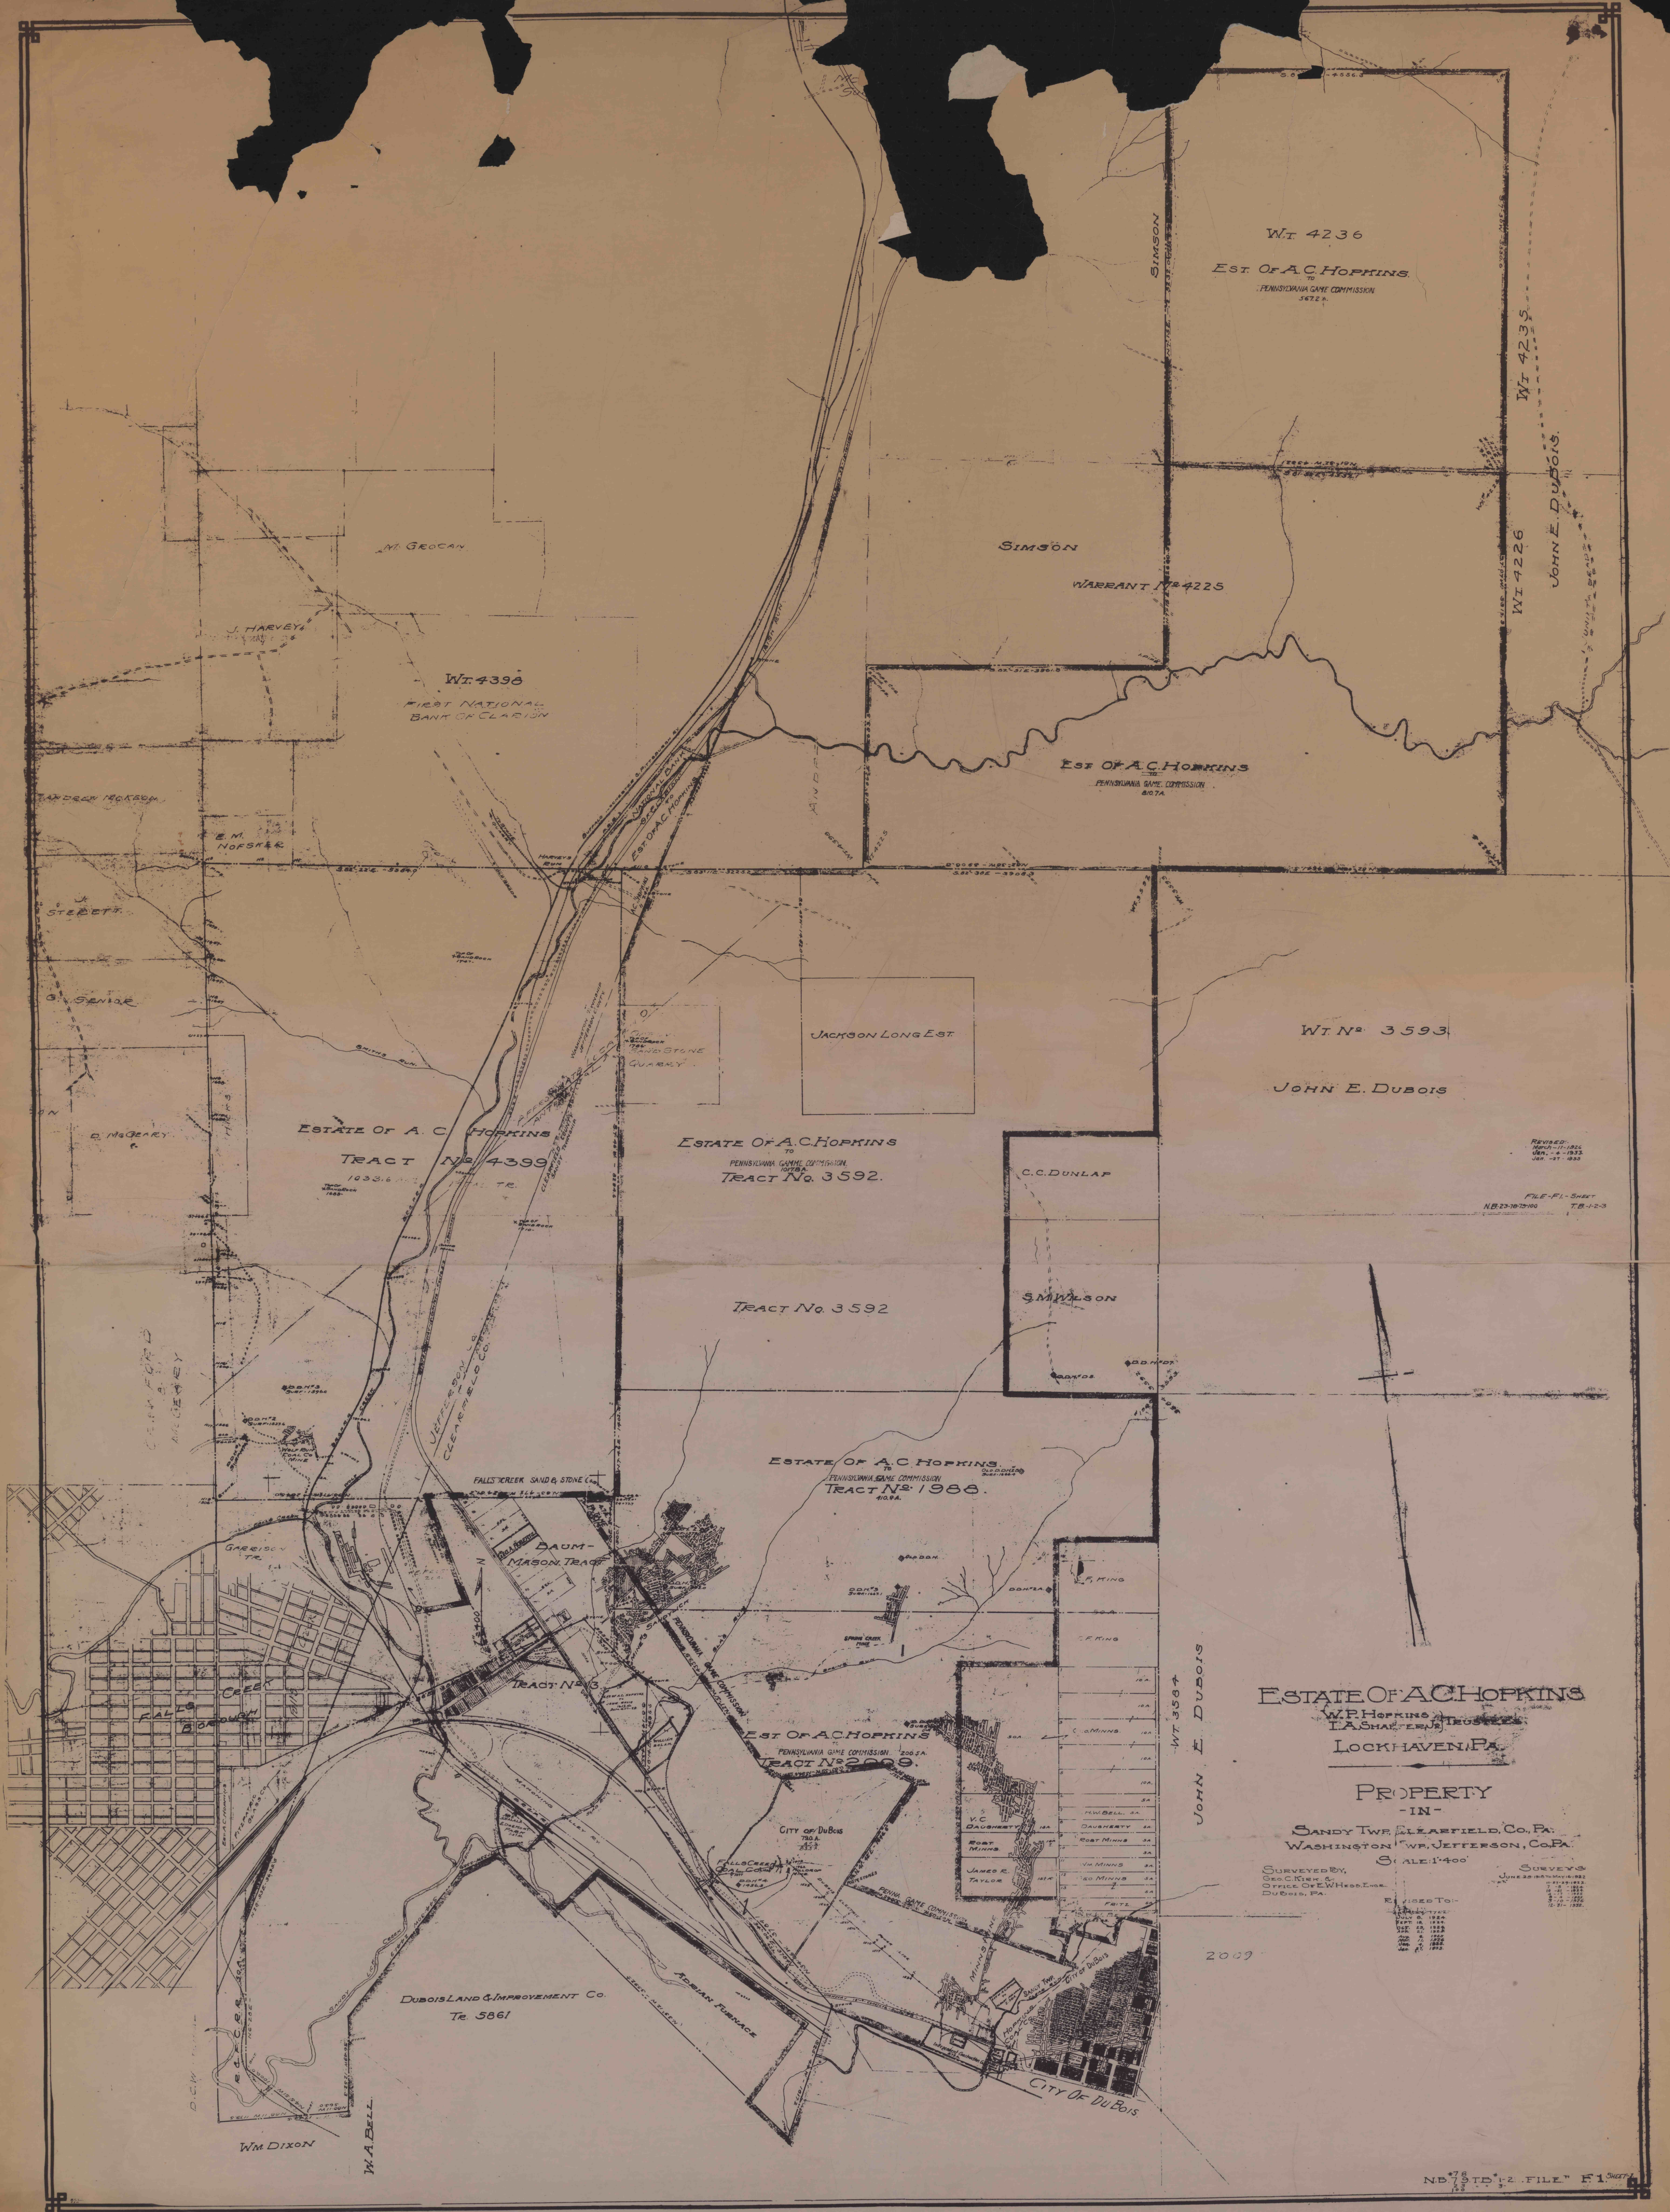

WT 4236

EST. OF A.C. HOPKINS
PENNSYLVANIA GAME COMMISSION
3472A

WT 4235

JOHN E. DUBOIS

WT 4226

WARRANT No 4225

WT 4396

FIRST NATIONAL BANK OF CLARION

EST. OF A.C. HOPKINS
PENNSYLVANIA GAME COMMISSION
807A

JACKSON LONG EST

WT No 3593

JOHN E. DUBOIS

ESTATE OF A.C. HOPKINS
TRACT No 4399

ESTATE OF A.C. HOPKINS
PENNSYLVANIA GAME COMMISSION
TRACT No 3592

C.C. DUNLAP

TRACT No 3592

S.M. WALSON

ESTATE OF A.C. HOPKINS
PENNSYLVANIA GAME COMMISSION
TRACT No 1988

EST. OF A.C. HOPKINS
PENNSYLVANIA GAME COMMISSION
TRACT No 2000

ESTATE OF A.C. HOPKINS
W.P. HOPKINS & TRUSTEES
LOCKHAVEN, PA.

PROPERTY
-IN-

SANDY TW. CLEARFIELD, CO. PA.
WASHINGTON TWP. JEFFERSON, CO. PA.

SURVEYED BY
Geo. C. Kline &
Office of E.W. Hooten
DuBois, Pa.

SCALE 1"=400'

SURVEYED
June 22nd 1912

FILED TO:
JULY 8 1912
JULY 16 1912
JULY 25 1912
JULY 31 1912
AUG 7 1912

2009

DUBOIS LAND & IMPROVEMENT CO.
Tr 5861

CITY OF DU BOIS