
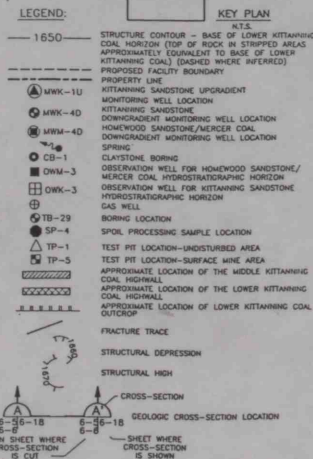


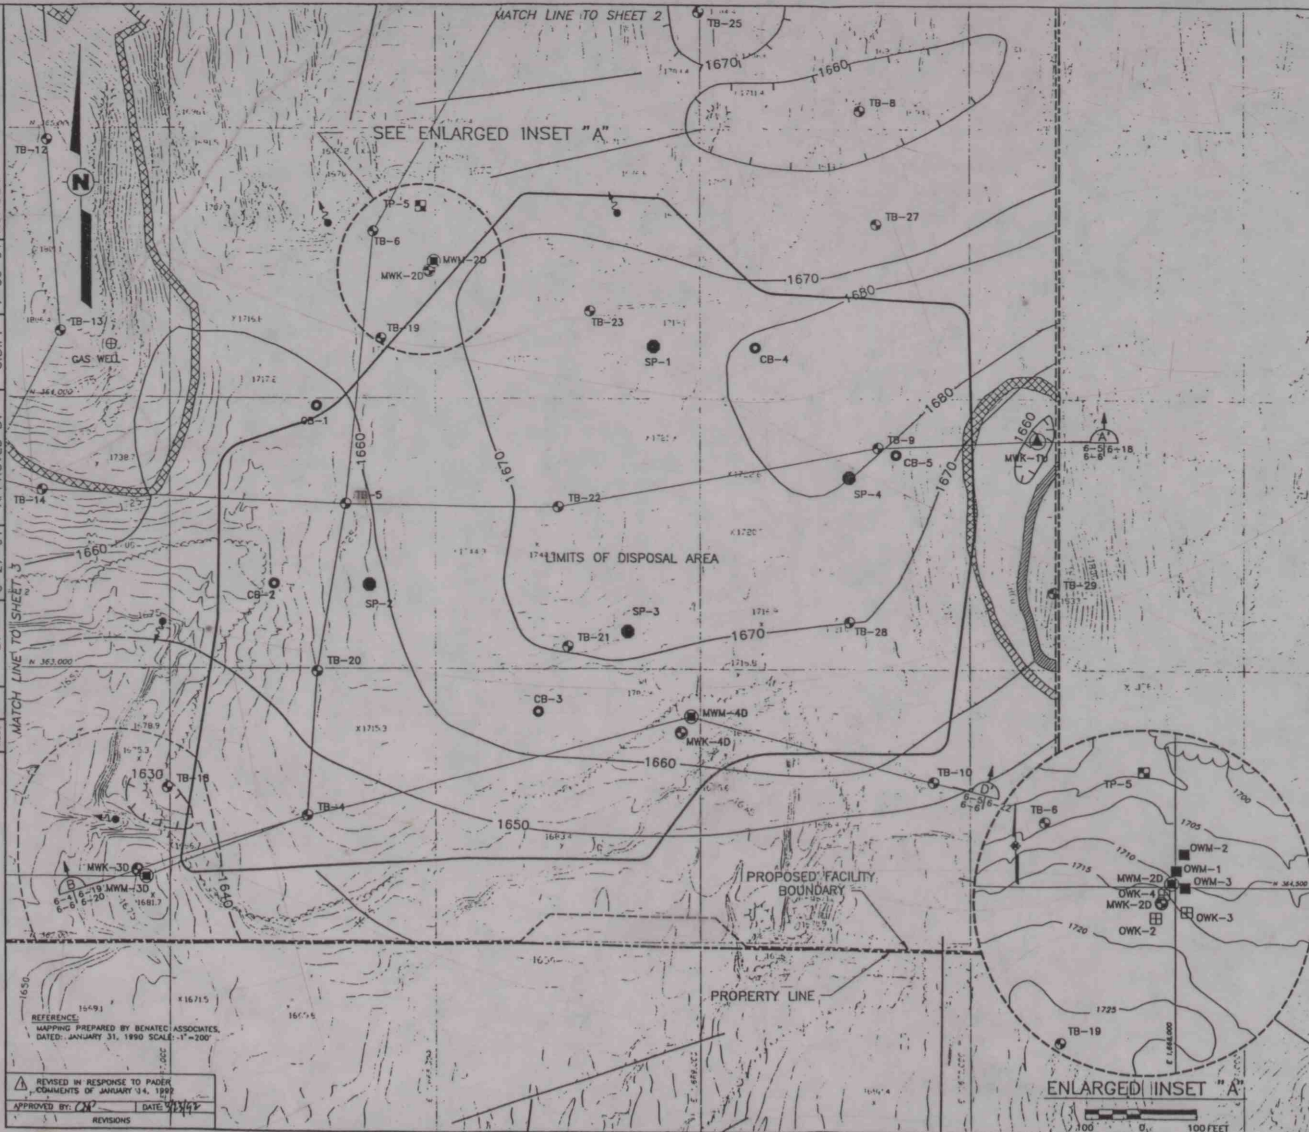

Margaret A. Bilek
FORM 6
FIGURE 6-6
STRUCTURE CONTOUR BASE OF THE LOWER KITTINGING COAL SHEET 4 OF 6
 JEFFERSON LANDFILL
 JEFFERSON COUNTY, PENNSYLVANIA
 PREPARED FOR
LEATHERWOOD INC.
 INDIANA, PENNSYLVANIA
DCR Paul C. Rizzo Associates, Inc.
 CONSULTANTS