


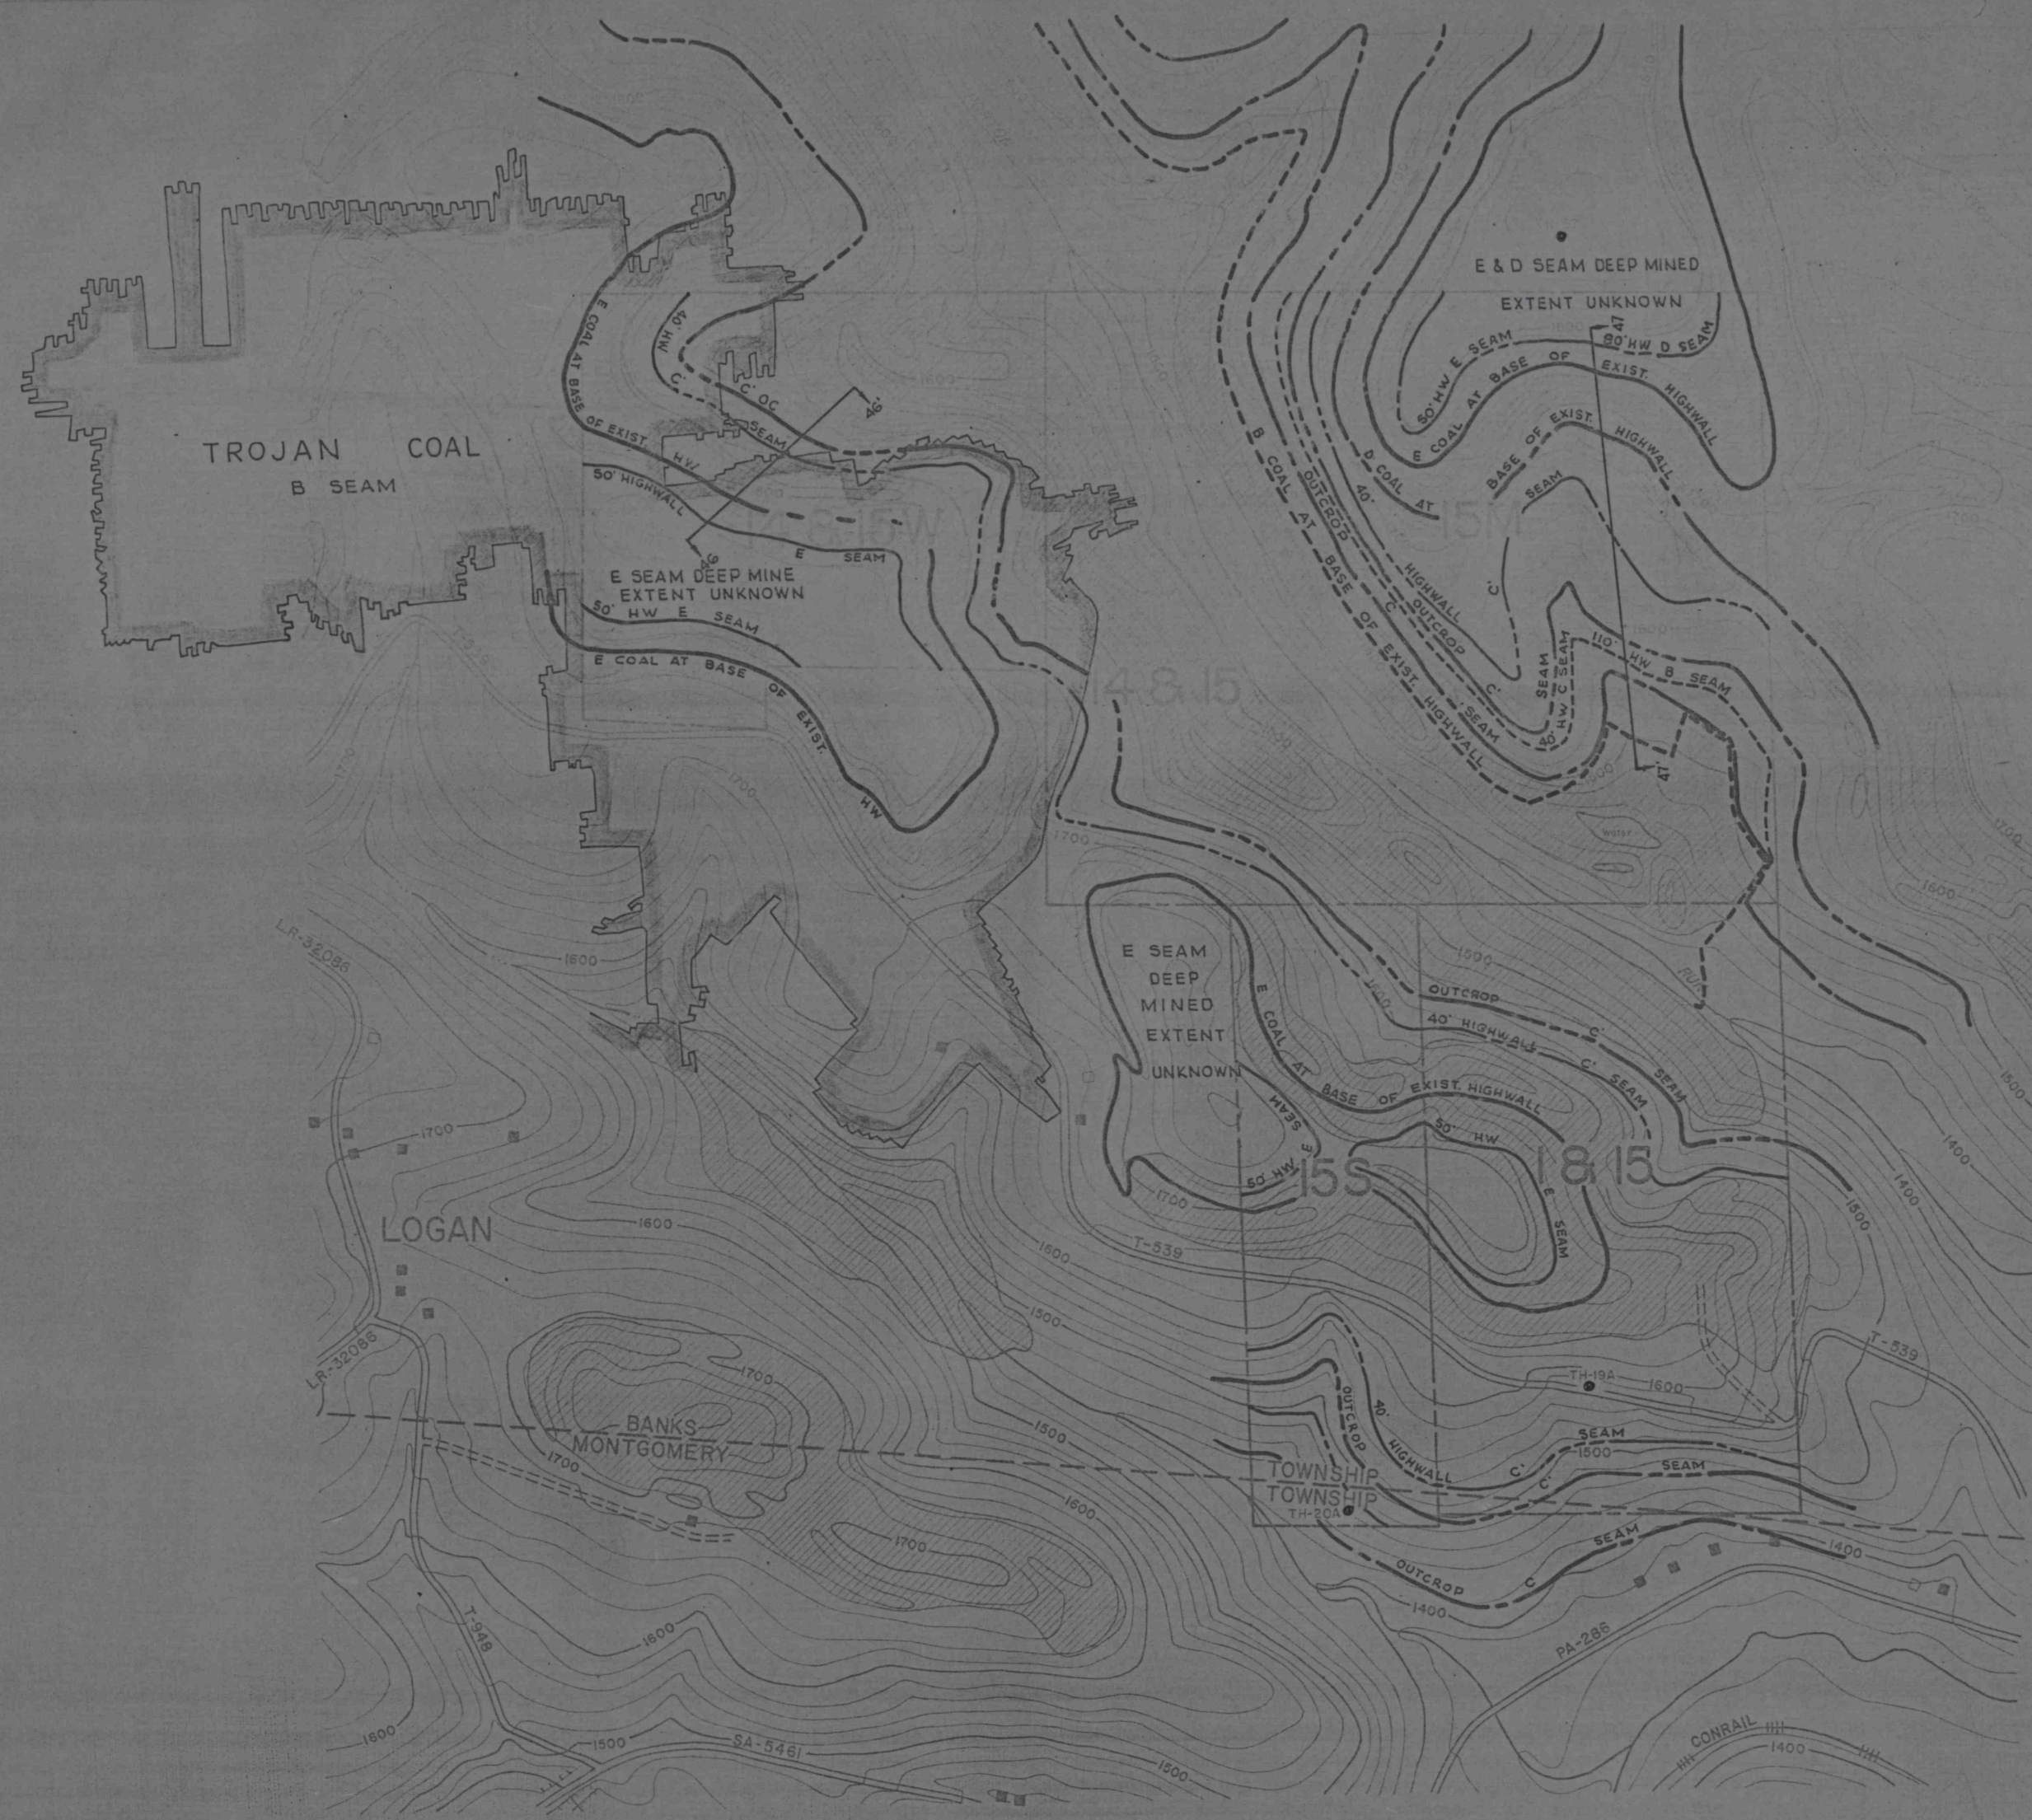

TRACT NO	ACREAGE	CONDITIONS OF CONTROL
1-15	100.45	OWN SURFACE LEASE ALL COAL
14-15	69.00	LEASE SURFACE LEASE ALL COAL
14-15W	88.21	"
15M	151.00	"
15S	52.50	"

LANDS OF
THE ARCADIA CO., INC.
SITUATE
BANKS & MONTGOMERY TOWNSHIPS
INDIANA COUNTY, PA.

SCALE 1"=400'

GWIN, DOBSON & FOREMAN, INC.
CONSULTING ENGINEERS
ALTOONA, PENNSYLVANIA

SHEET NO. 19