


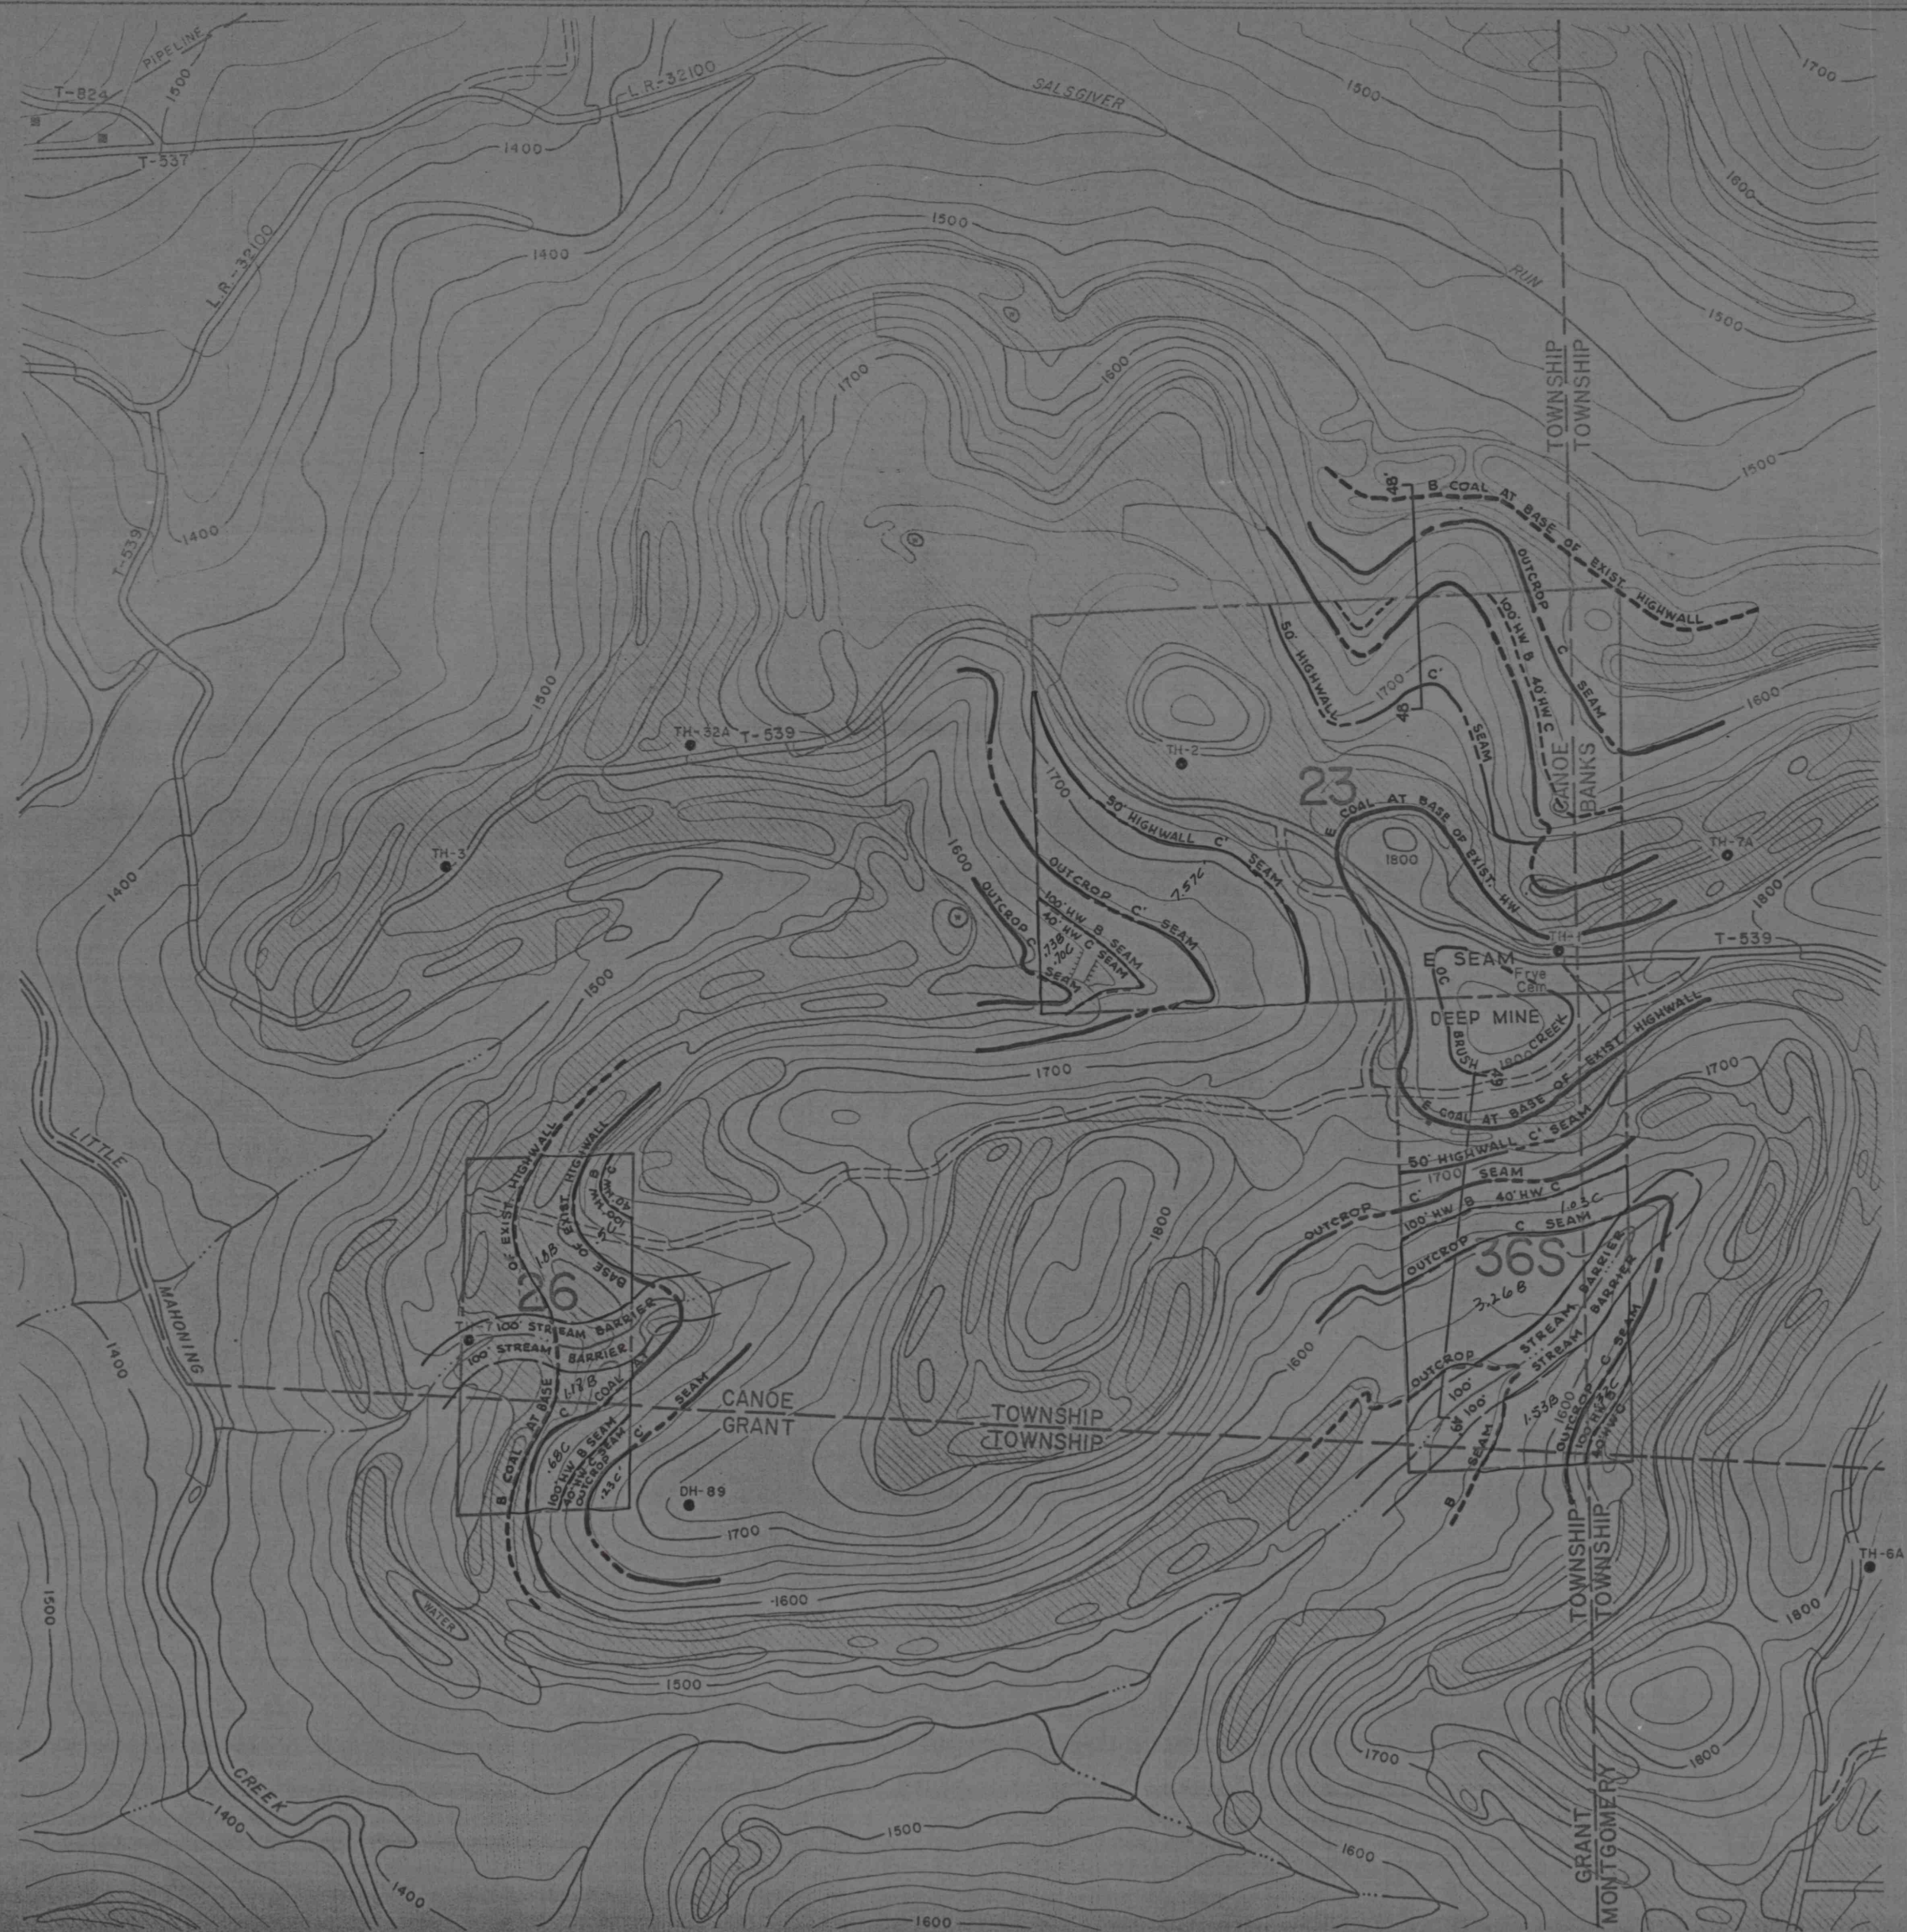

TRACT NO.	ACREAGE	CONDITIONS OF CONTROL
23	102.00	LEASE ALL COAL
26	28.00	FEE
36S	54.90	LEASE ALL COAL OWN

LANDS OF
THE ARCADIA CO., INC.
 SITUATE
 BANKS TWP., CANOE TWP., GRANT TWP.,
 A. N. B.
 MONTGOMERY TWP.
 INDIANA COUNTY PA.
 SCALE **GWIN, DOBSON & FOREMAN, INC.** SHEET NO.
 1"=400' CONSULTING ENGINEERS ALTOONA, PENNSYLVANIA 20