
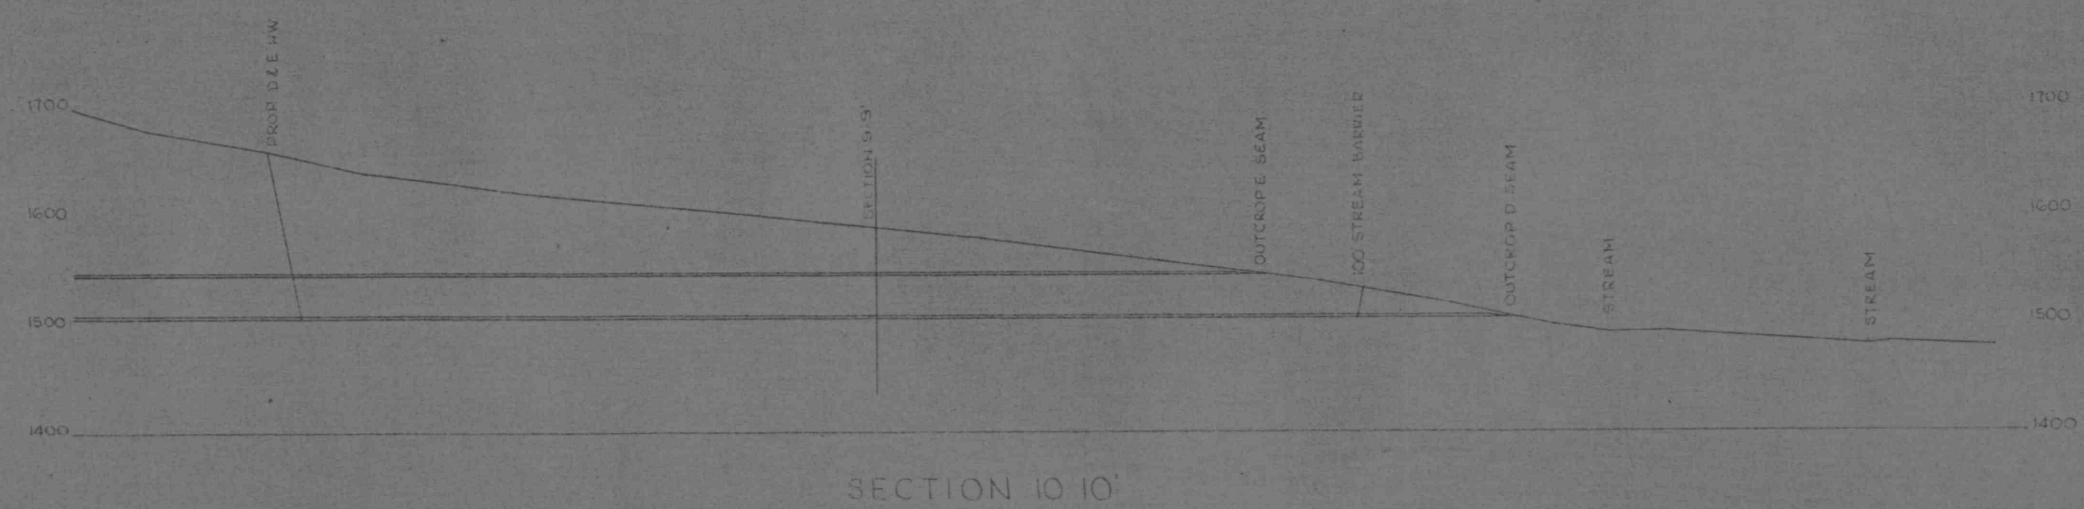
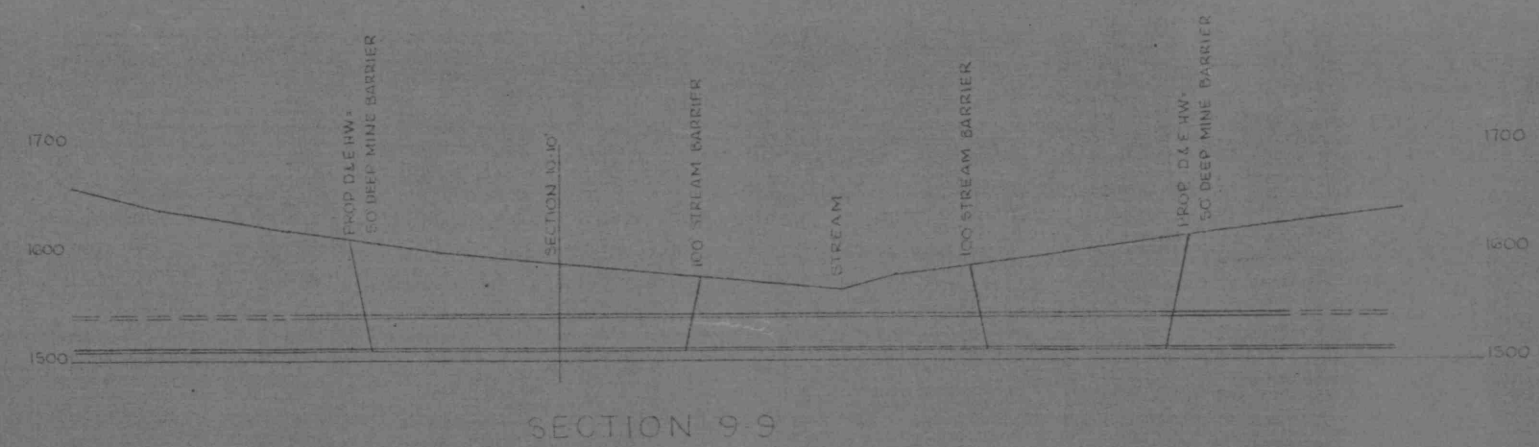


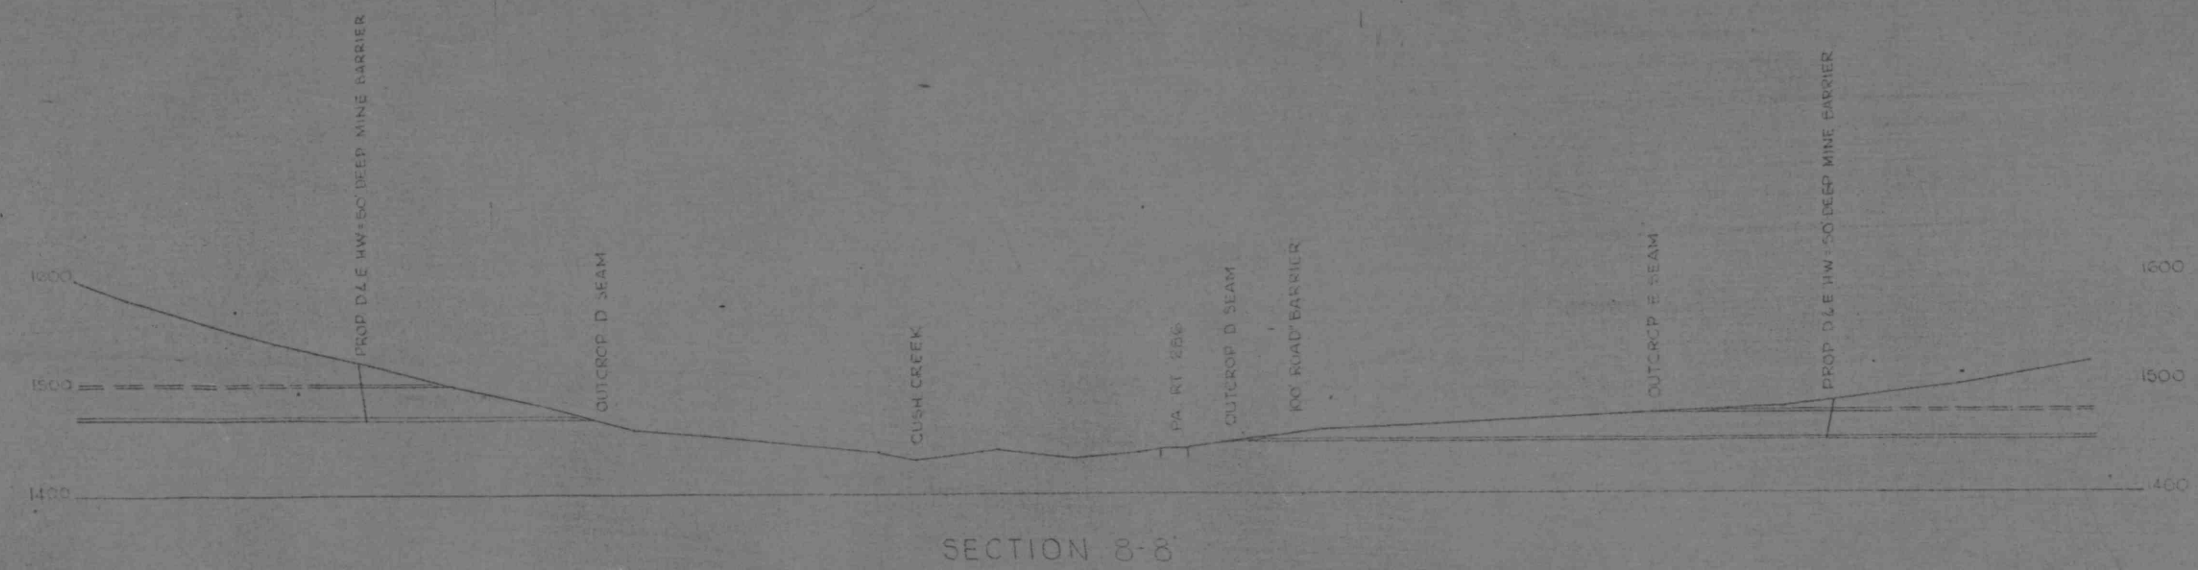

CROSS SECTIONS
LANDS OF
THE ARCADIA CO., INC.
SITUATE
MONTGOMERY, TWP.
INDIANA COUNTY, PA.

SCALE	1"=100'	GWIN, DOBSON & FOREMAN, INC. CONSULTING ENGINEERS ALTOONA, PENNSYLVANIA	SHEET NO. C 4
-------	---------	---	------------------