
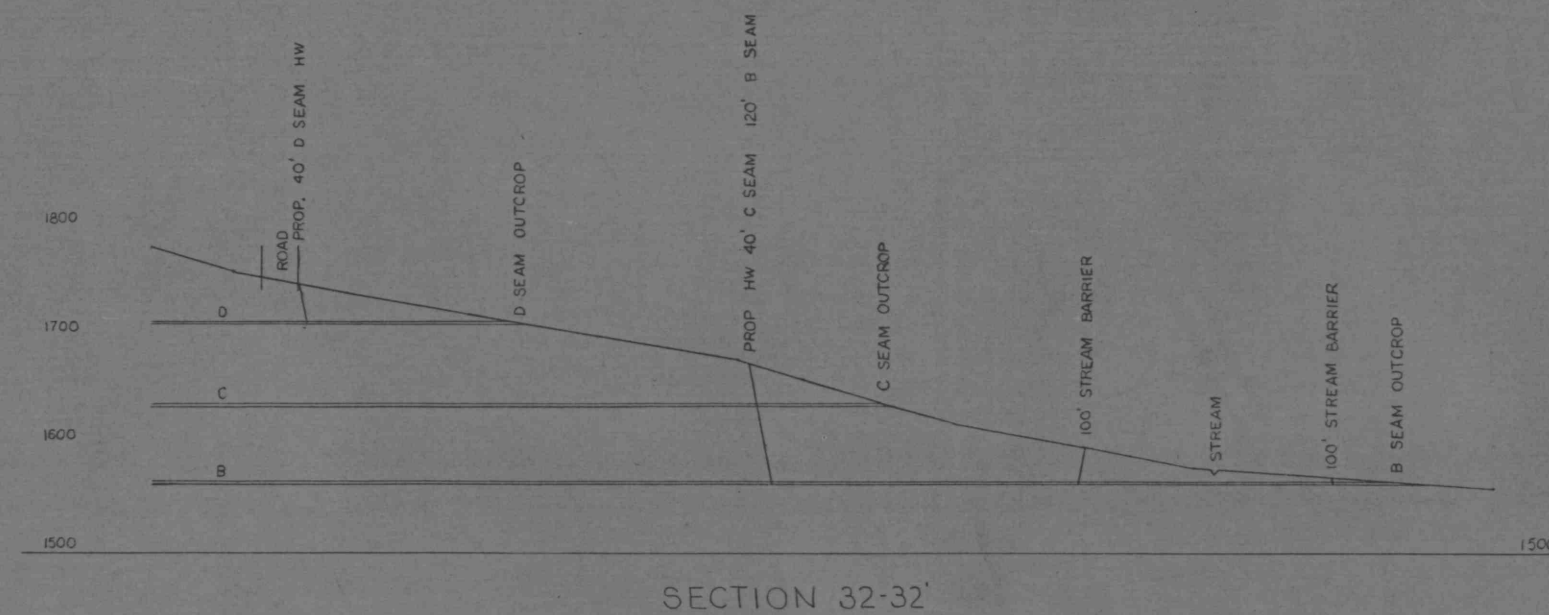
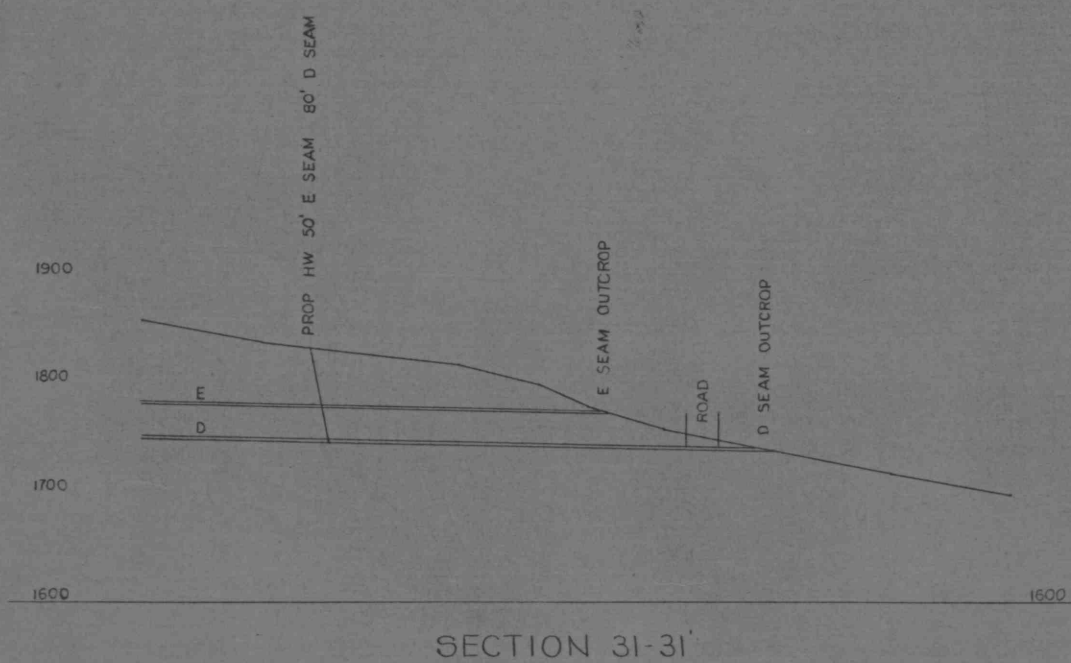
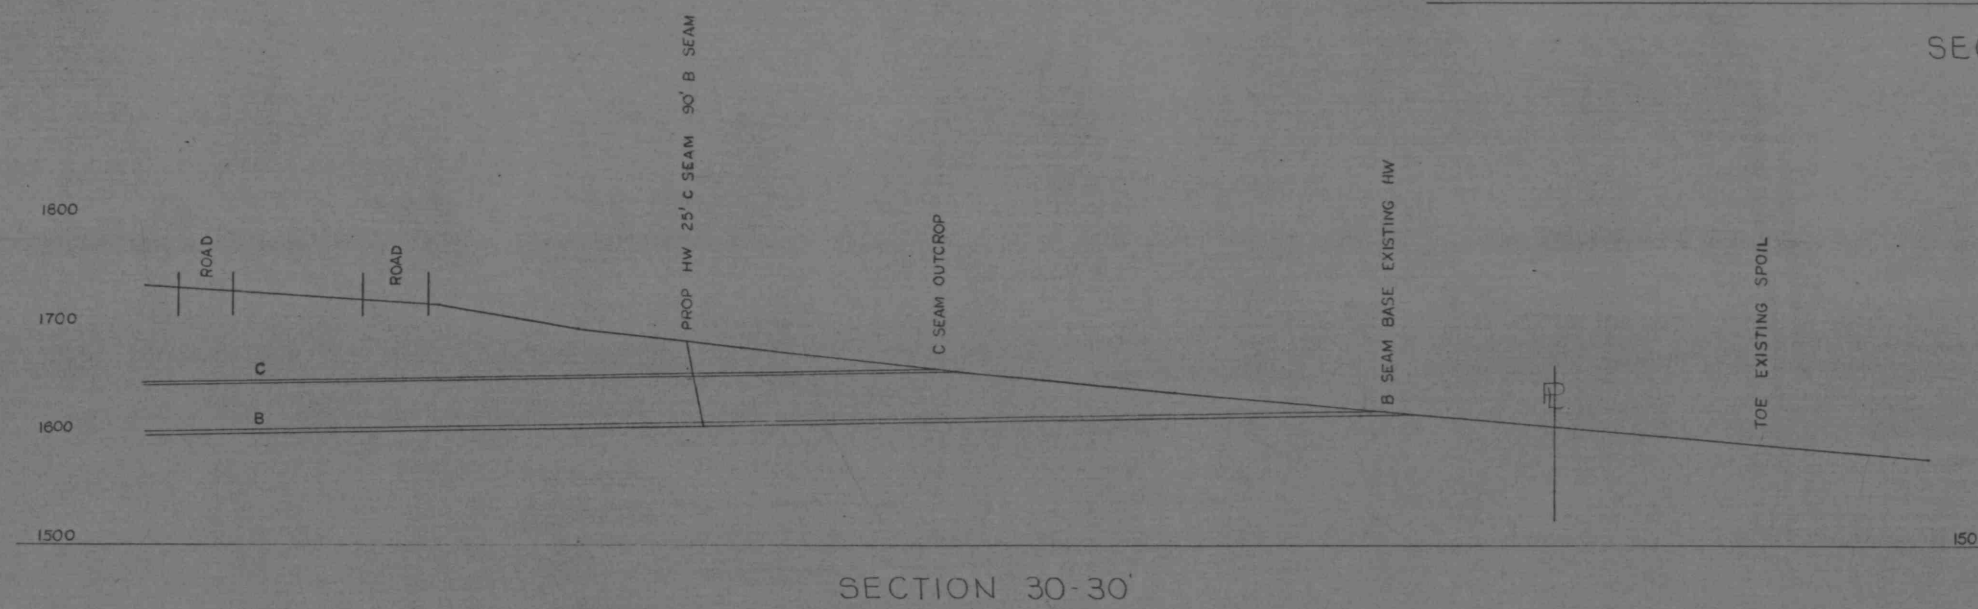
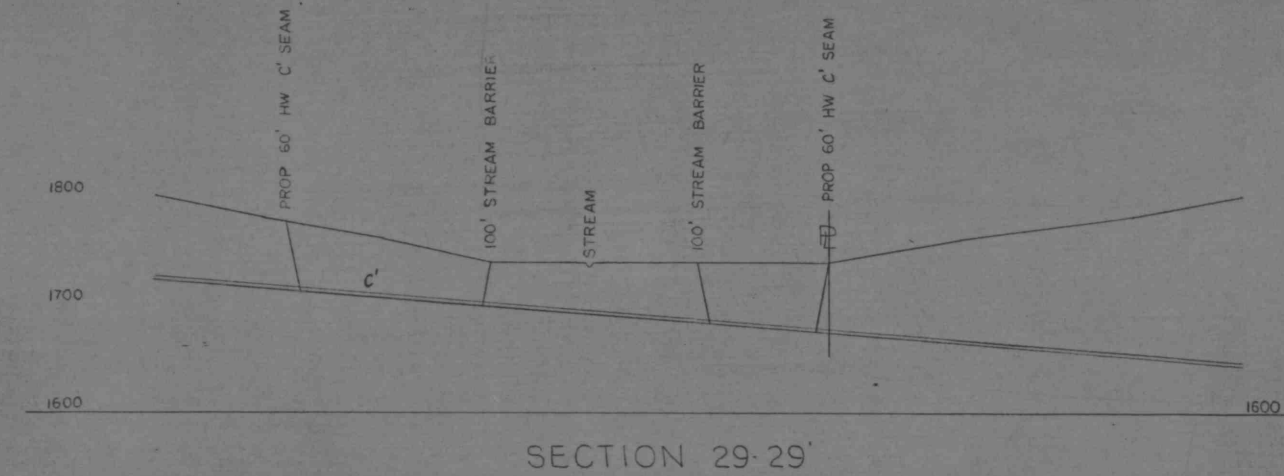


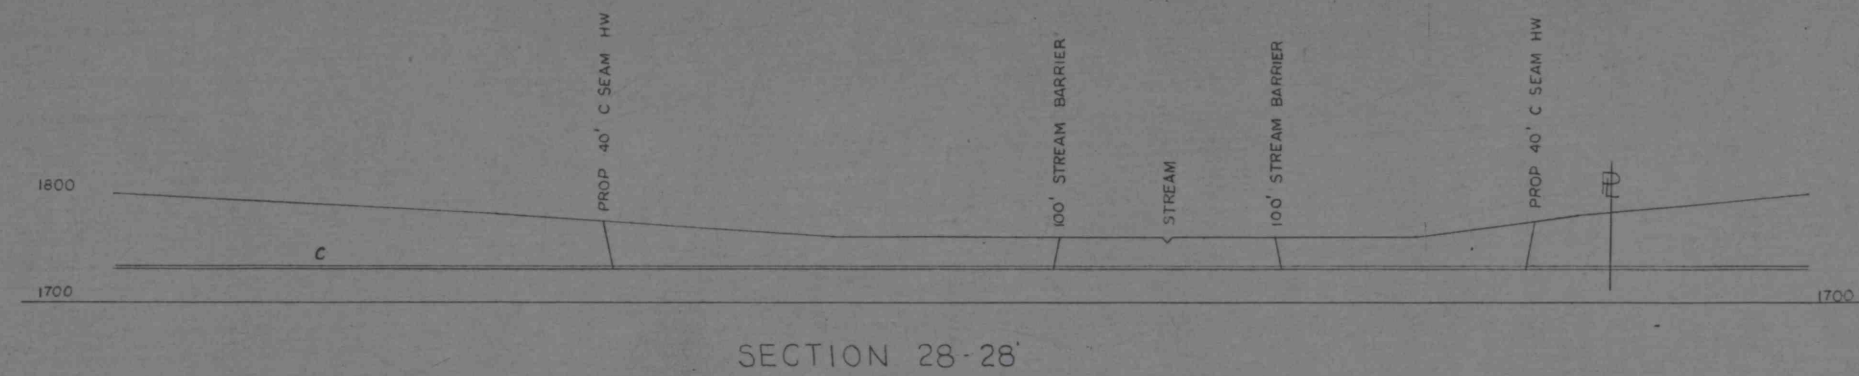

CROSS SECTIONS
LANDS OF
THE ARCADIA CO., INC.
SITUATE
BANKS & CANOE TOWNSHIPS
INDIANA COUNTY, PA.

SCALE 1"=100' GWIN, DOBSON & FOREMAN, INC. SHEET NO. J 11
CONSULTING ENGINEERS
ALTOONA, PENNSYLVANIA

PH 5573-475