
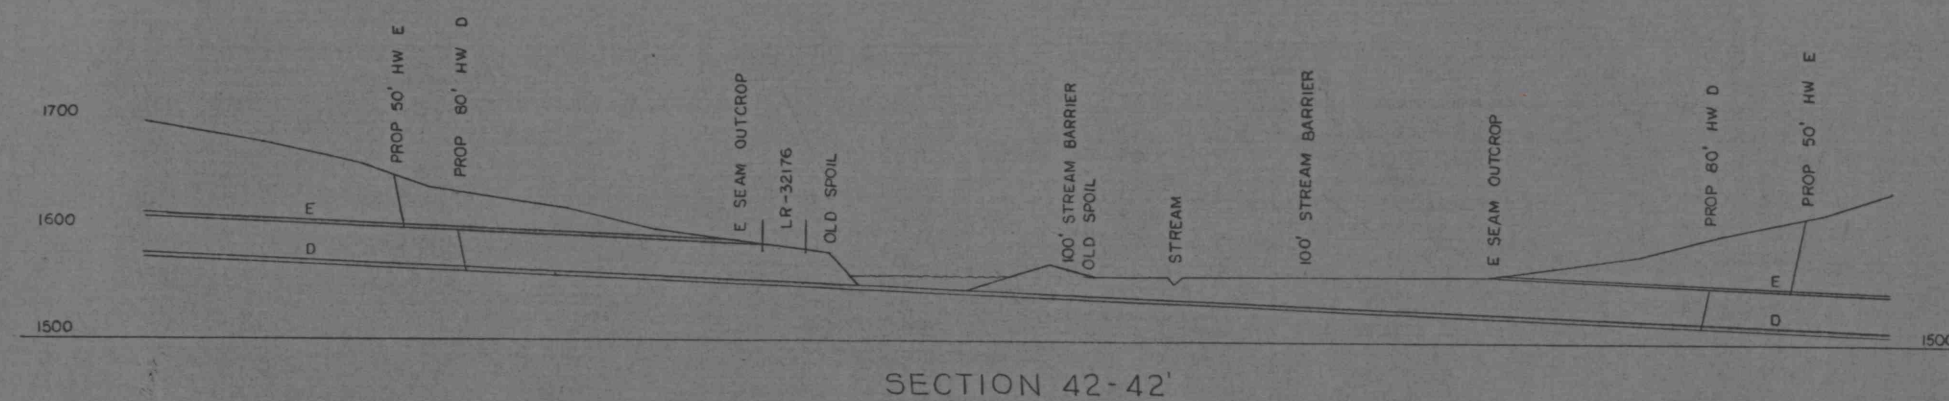


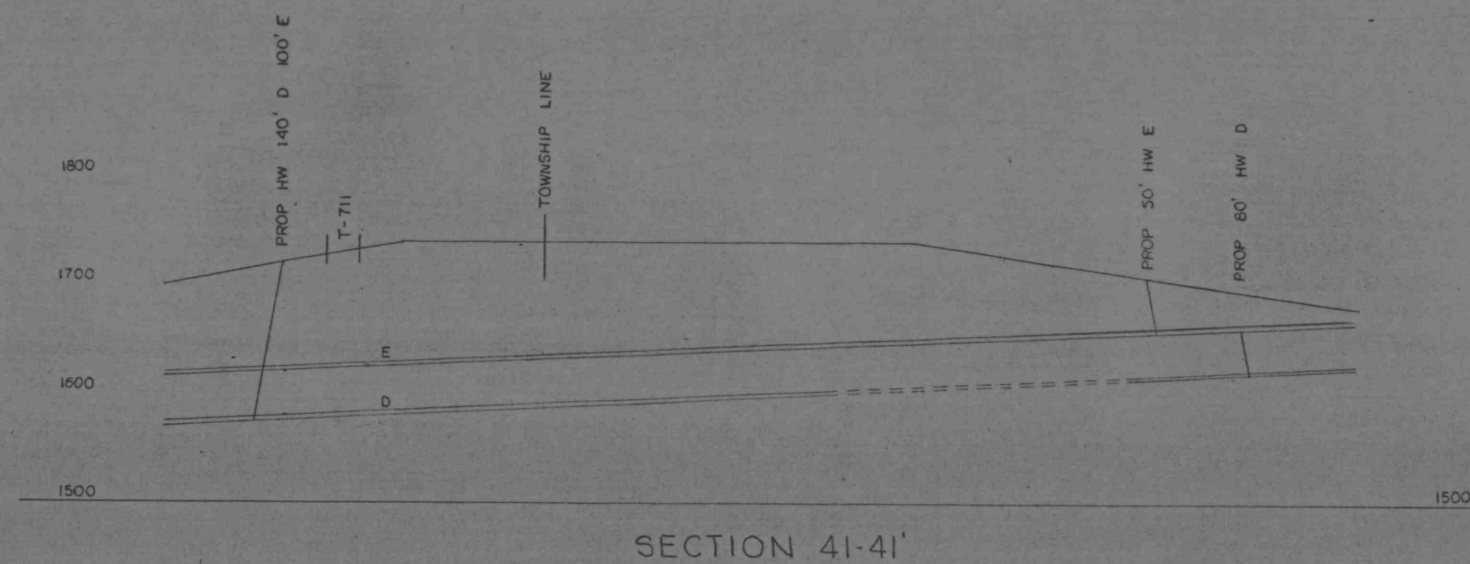

CROSS SECTIONS LANDS OF THE ARCADIA CO., INC.		
SITUATE GRANT & MONTGOMERY TOWNSHIPS INDIANA COUNTY, PA.		
SCALE	GWIN, DOBSON & FOREMAN, INC. CONSULTING ENGINEERS ALTOONA • PENNSYLVANIA	SHEET NO. N 15
1" = 100'		