



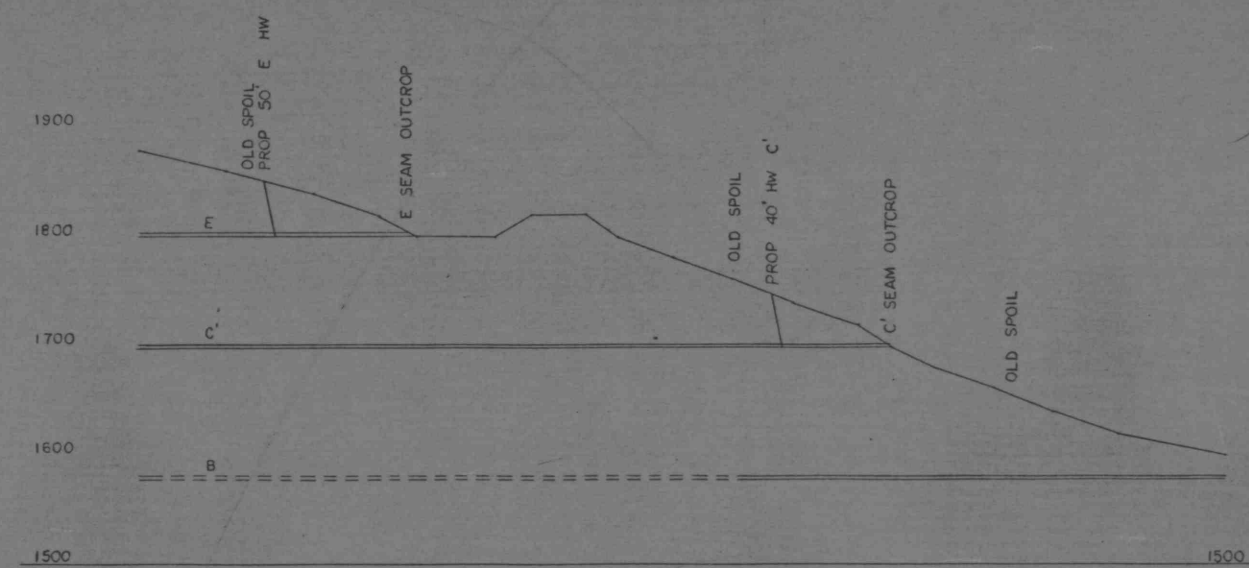

SECTION 46-46'

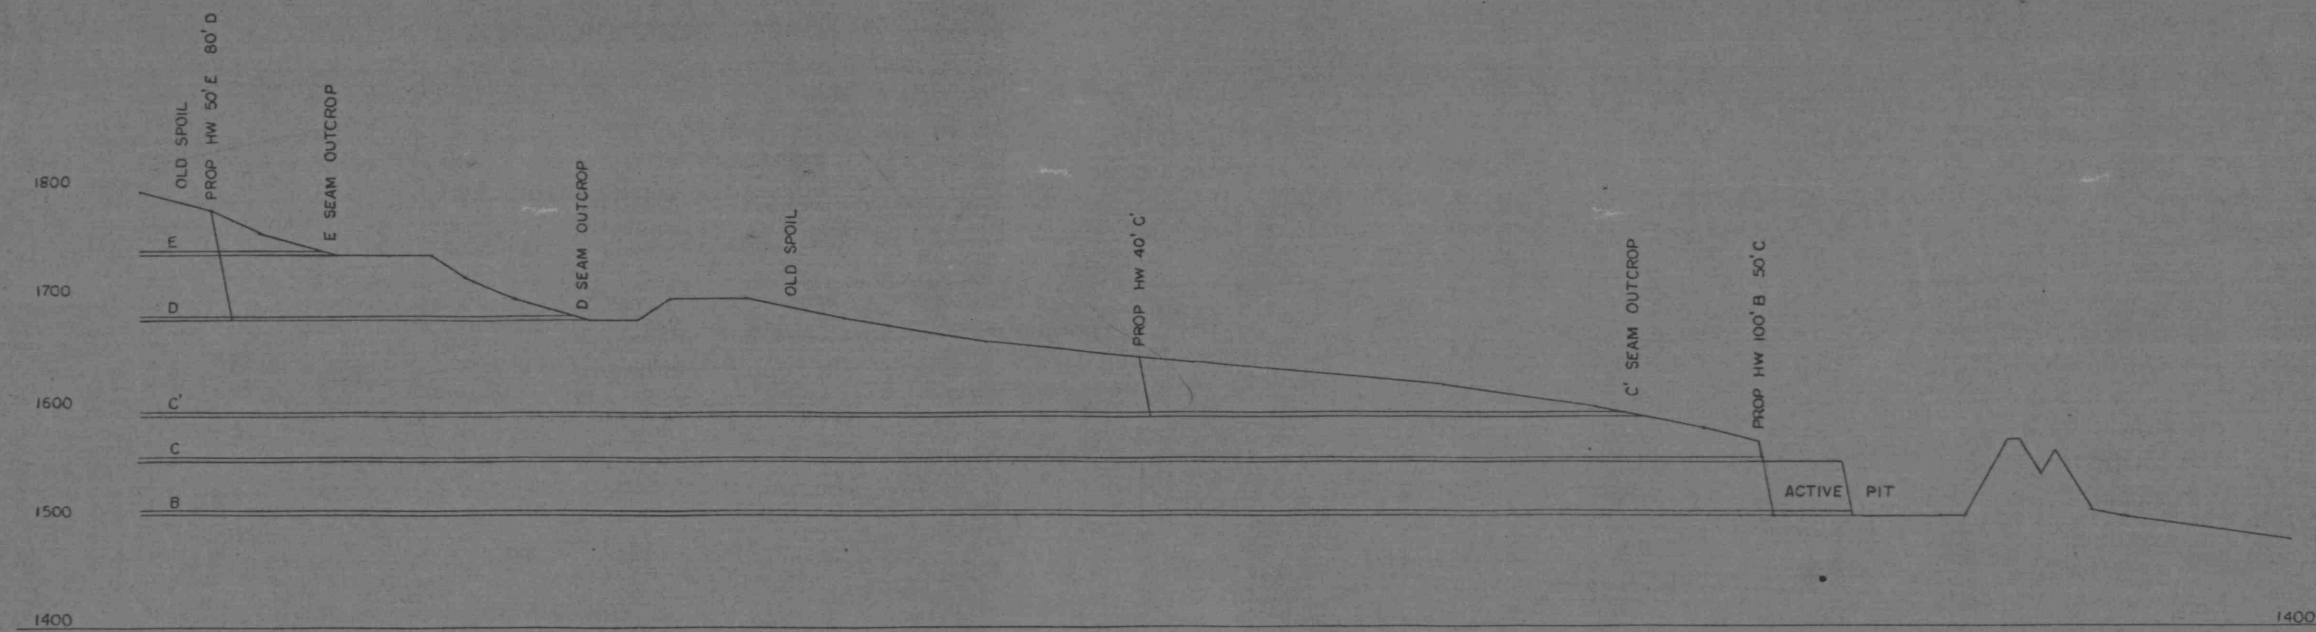

SECTION 47-47'

CROSS SECTIONS LANDS OF THE ARCADIA CO., INC. SITUATE BANKS & MONTGOMERY TOWNSHIPS INDIANA COUNTY, PA.		
SCALE	GWIN, DOBSON & FOREMAN, INC. CONSULTING ENGINEERS ALTOONA · PENNSYLVANIA	SHEET NO. P 17