




SECTION 50-50

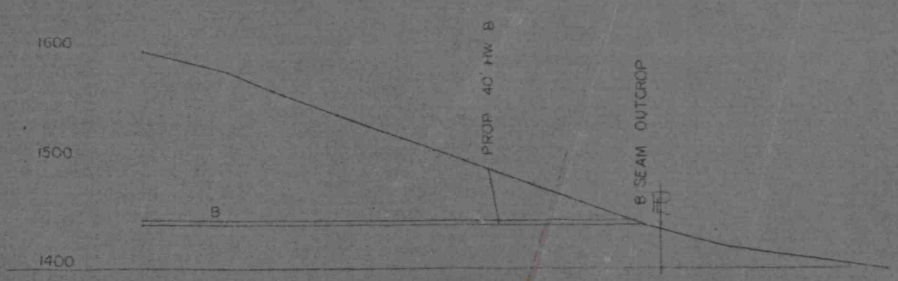

SECTION 51-51

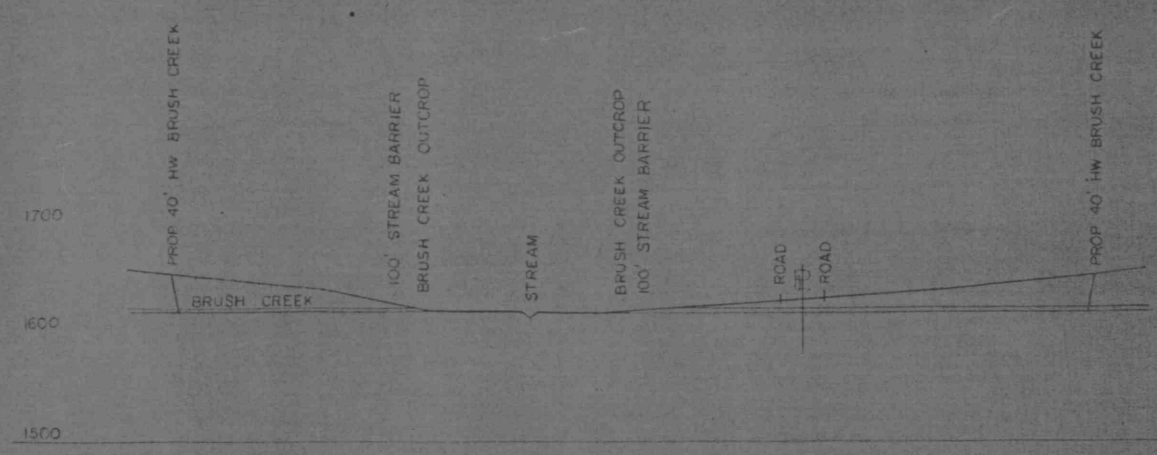

SECTION 52-52

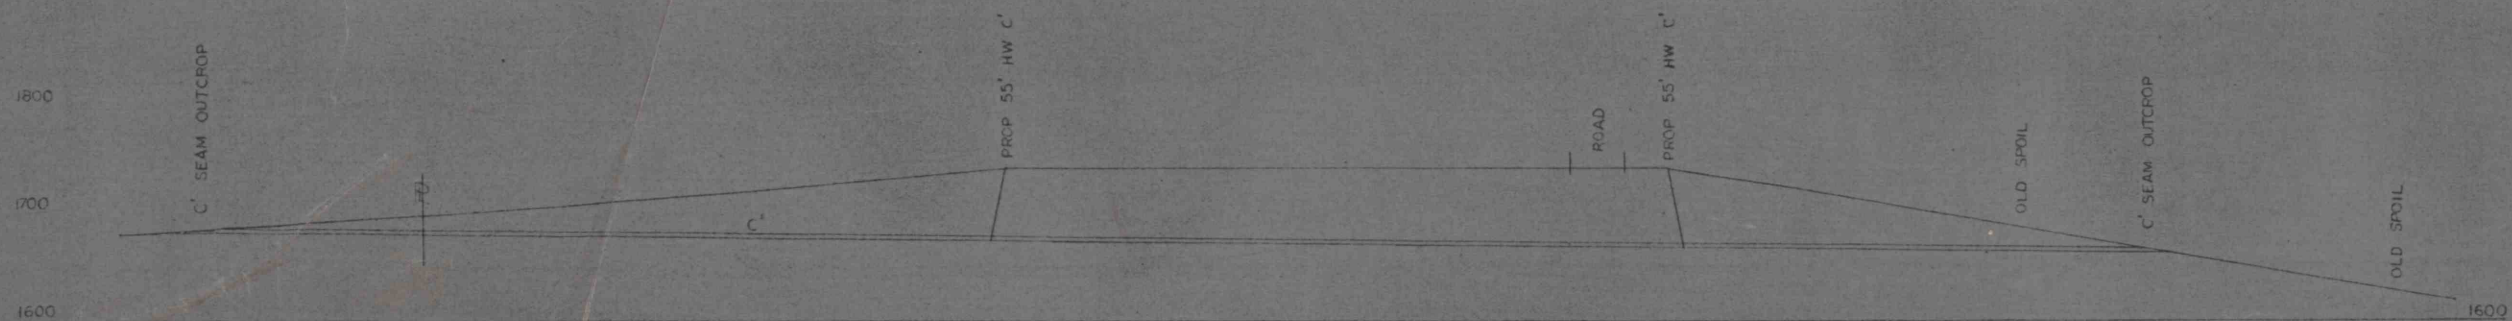

SECTION 53-53

CROSS SECTIONS
LANDS OF
THE ARCADIA CO., INC.
SITUATE
MONTGOMERY, TWP., INDIANA CO., PA.
BELL TWP., CLEARFIELD CO., PA.

SCALE 1"=100'	GWIN, DOBSON & FOREMAN, INC. CONSULTING ENGINEERS ALTOONA, PENNSYLVANIA	SHEET NO. R
------------------	--	-----------------------