


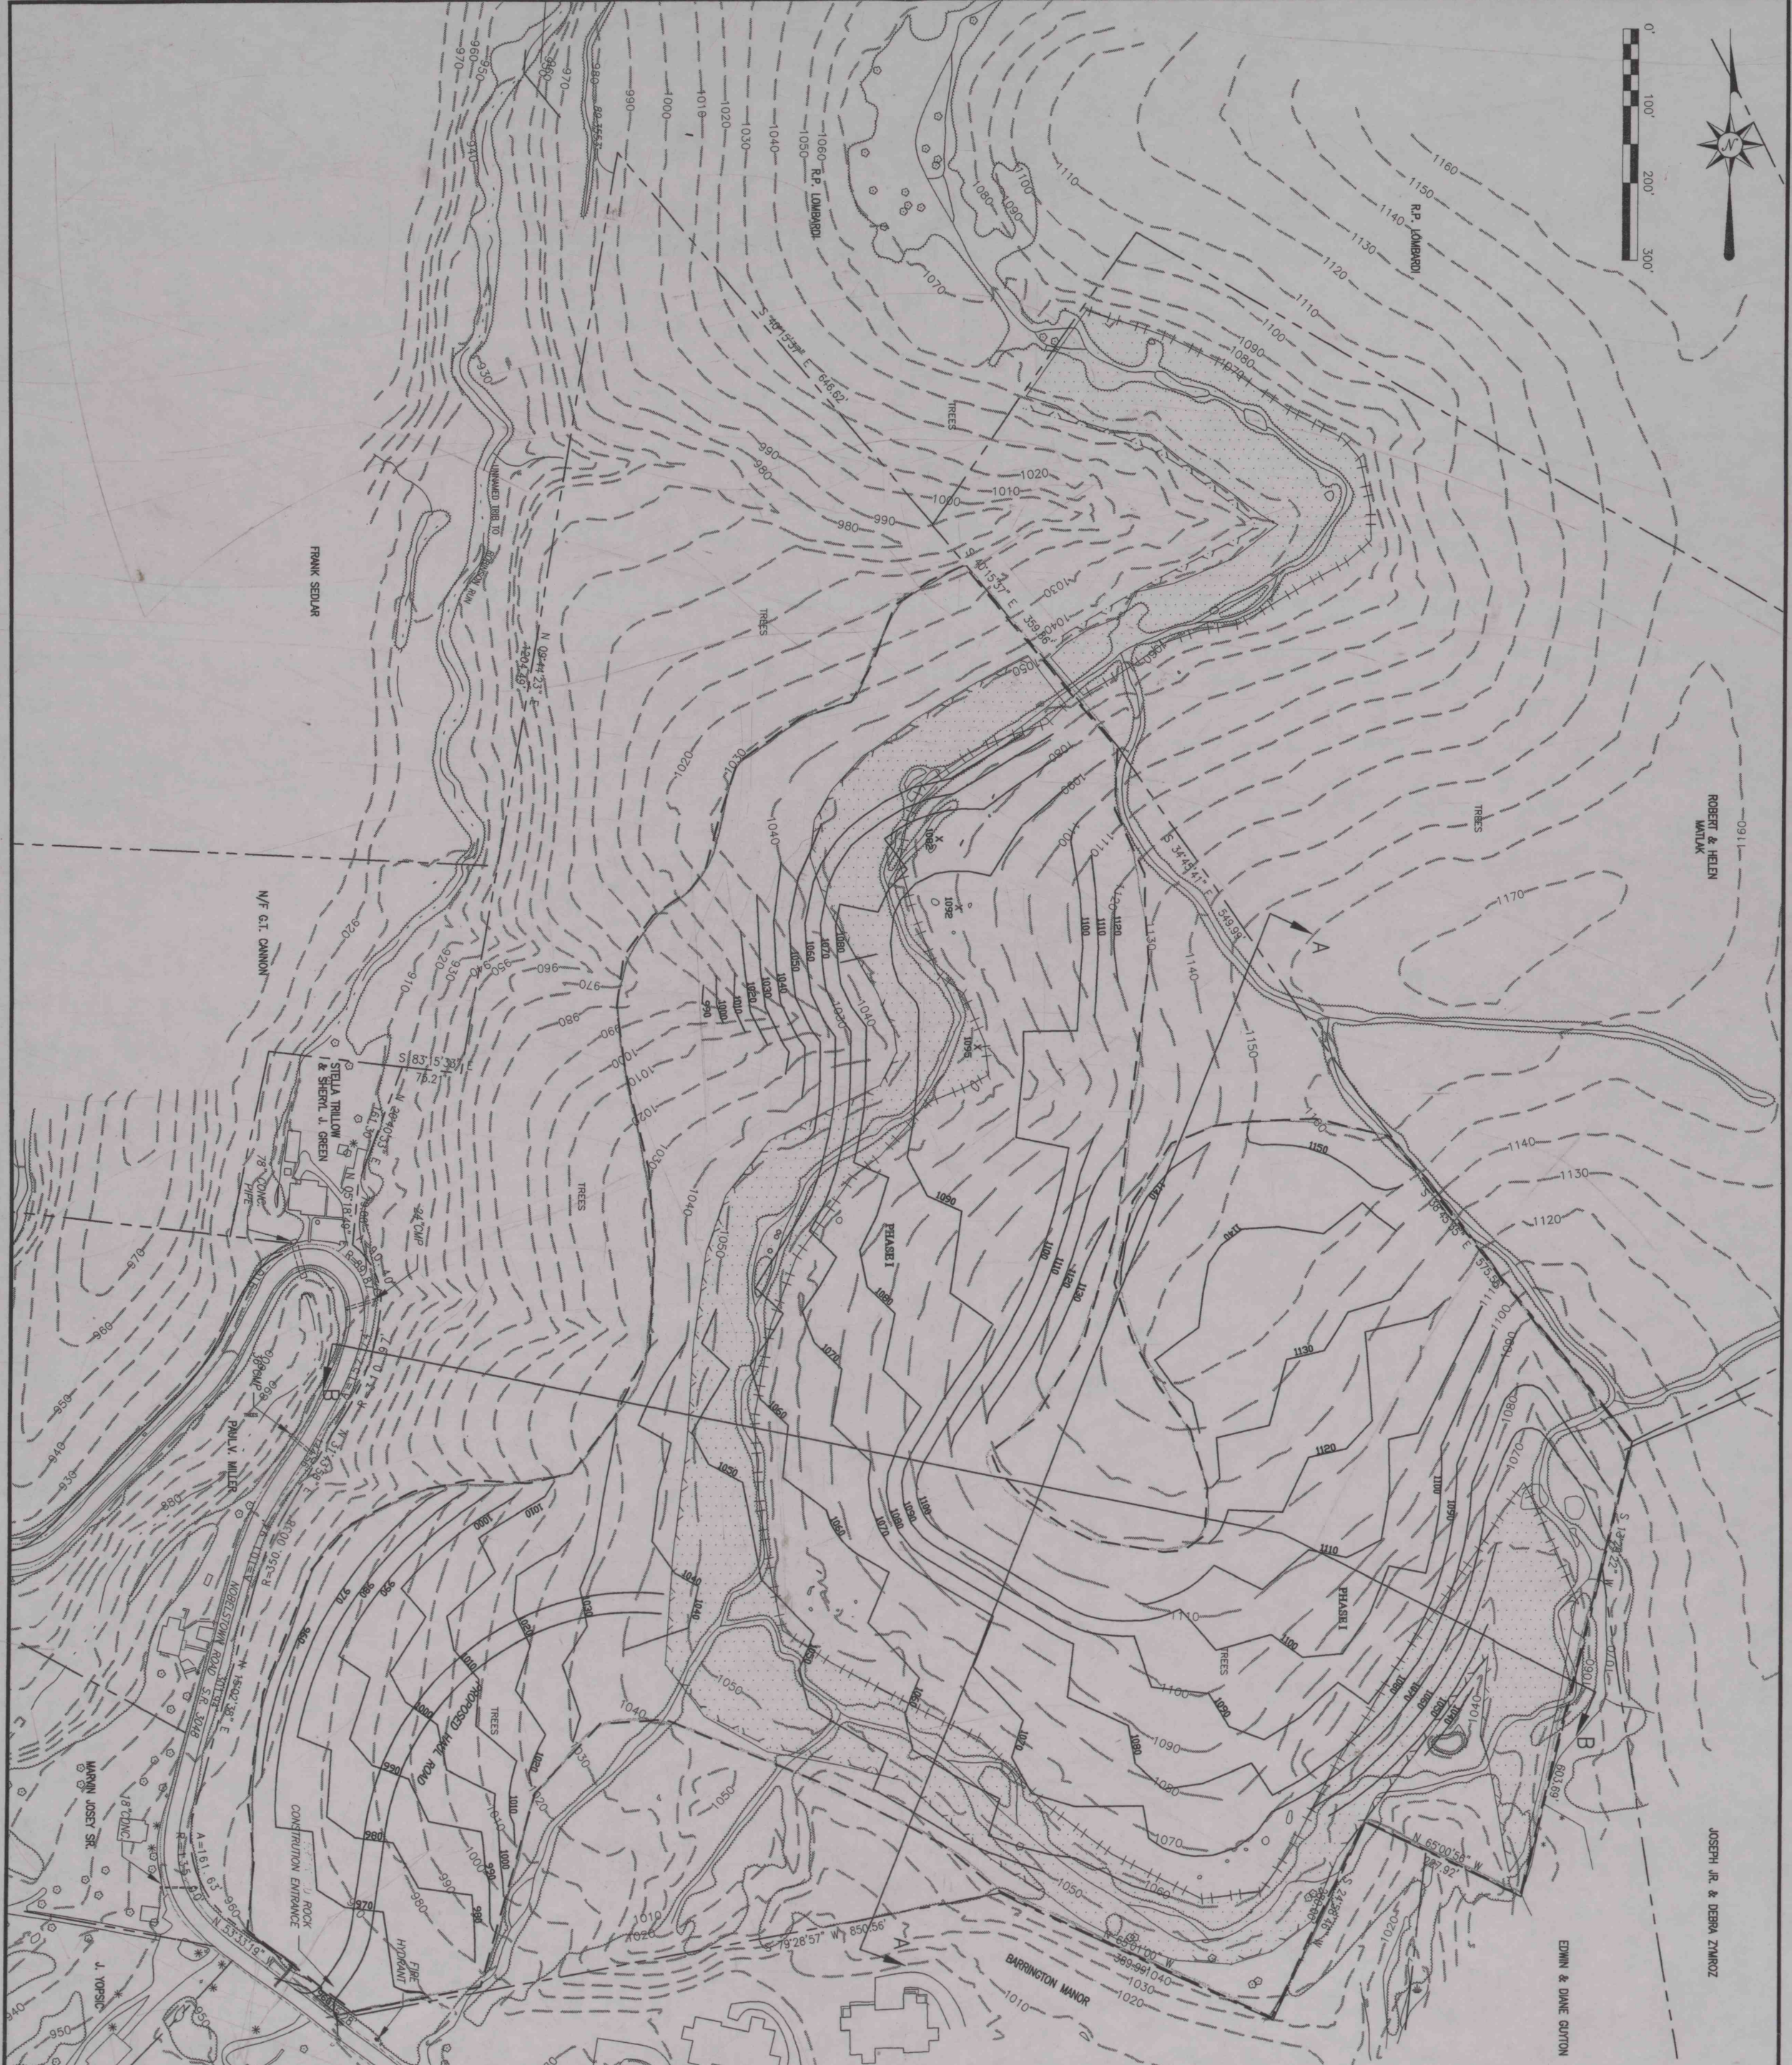

LEGEND

- PROPOSED PROJECT AREA BOUNDARY
- PROPERTY LINE
- EXISTING CONTOURS
- STRUCTURES
- PROPOSED FINAL CONTOURS PREVIOUSLY AFFECTED BY SURFACE MINING
- FORMER OUTCROP OF THE PITTS COAL SEAM (PREVIOUSLY MINED)
- EXTENT OF PITTS COAL SEAM
- CROSS SECTION LOCATIONS

- NOTES:
- 1) THE ENTIRE PROJECT AREA UPSTATE OF THE PREVIOUSLY AFFECTED SURFACE MINING AREA HAS BEEN EXTENSIVELY DEEP MINED AS PART OF THE CHERRY DEEP MINE.
  - 2) ABUTTING PROPERTY INFORMATION HAS BEEN ABSTRACTED FROM THE ALLEGHENY COUNTY TAX ACCESSORS OFFICE AND COLLIER TWP. TAX ASSESSORS OFFICE AND IS INTENDED FOR PERMITTING USE PURPOSE ONLY.
  - 3) THE EXISTING LAND USE IS CURRENTLY FOREST LAND AND SURFACE MINE LAND AND COAL REUSE AREAS. THE PROPOSED RECLAMATION LAND USE WILL BE RESTORED TO GRASSLAND HOWEVER, THE GRASSLAND WILL BE AN INTERIM POST RECLAMATION LAND USE AS THIS SITE IS ULTIMATELY PROPOSED FOR A FUTURE RESIDENTIAL DEVELOPMENT PROJECT.
  - 4) VEGETATIVE COVER TYPES IN REAFFECTED AREAS WILL BE SEEDING AS PER MODULE 4.14
  - 5) FORMER PITTSBURGH COAL SEAM CROPLINE AT APPROXIMATE ELEVATION 1045FT.

3  
of  
4  
SHEET NUMBER

MARK E. PHILLIPS  
PROFESSIONAL ENGINEER  
No. 000939-E  
STATE OF PENNSYLVANIA

Signature: *Mark E. Phillips* 8-15-03  
DATE

**RAR engineering group, inc.**

1135 Butler Avenue, New Castle, Pennsylvania 16101

telephone 724.652.1004 facsimile 724.652.3814 email rarengineering@rarengineering.com

DRAWING TITLE:

BINOTTO CONTRACTING, INC.  
WALKERS GLEN ESTATE

PROPOSED GFCC  
EXHIBIT 2.2C

PROPOSED FINAL CONTOURS  
COLLIER TWP. ALLEGHENY CO.

| DESIGNED BY | DATE    |
|-------------|---------|
| DST         | 8-11-03 |
| CHECKED BY  | MEP     |
| APPROVED    | DATE    |
| APPROVED    | DATE    |
| SCALE       | 1"=100' |
| DRAWING NO. |         |

| REVISIONS |             |
|-----------|-------------|
| NO.       | DESCRIPTION |
|           |             |
|           |             |
|           |             |
|           |             |
|           |             |