


SECTIONS



COURSES AND DISTANCES

- A
- 1 N. 67°-07'-00" W. - 48.96'
 - 2 N. 17°-42'-00" E. - 405.75'
 - 3 S. 60°-04'-00" E. - 50.01'
 - 4 S. 17°-42'-58" W. - 399.58'
- CONTAINING 0.45 ACRES
- B
- 1 S. 16°-10'-00" W. - 382.45'
 - 2 S. 58°-49'-00" W. - 304.40'
 - 3 S. 22°-53'-00" W. - 13.15'
 - 4 N. 51°-21'-19" W. - 156.08'
 - 5 N. 51°-21'-19" W. - 463.45'
 - 6 N. 58°-46'-00" E. - 81.23'
 - 7 N. 22°-53'-00" E. - 209.30'
 - 8 N. 67°-53'-00" E. - 277.25'
 - 9 S. 67°-07'-00" E. - 486.49'
- CONTAINING 3.55 ACRES

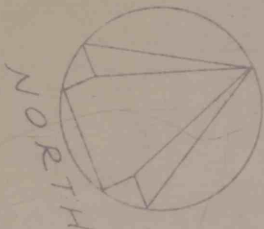

EXISTING UTILITIES

UNILEC (United Electric Cooperative)
P.O. Box 688, Rt. 255
DuBois, Pa 15801
Contact Person: James Corbett (814) 371-8570

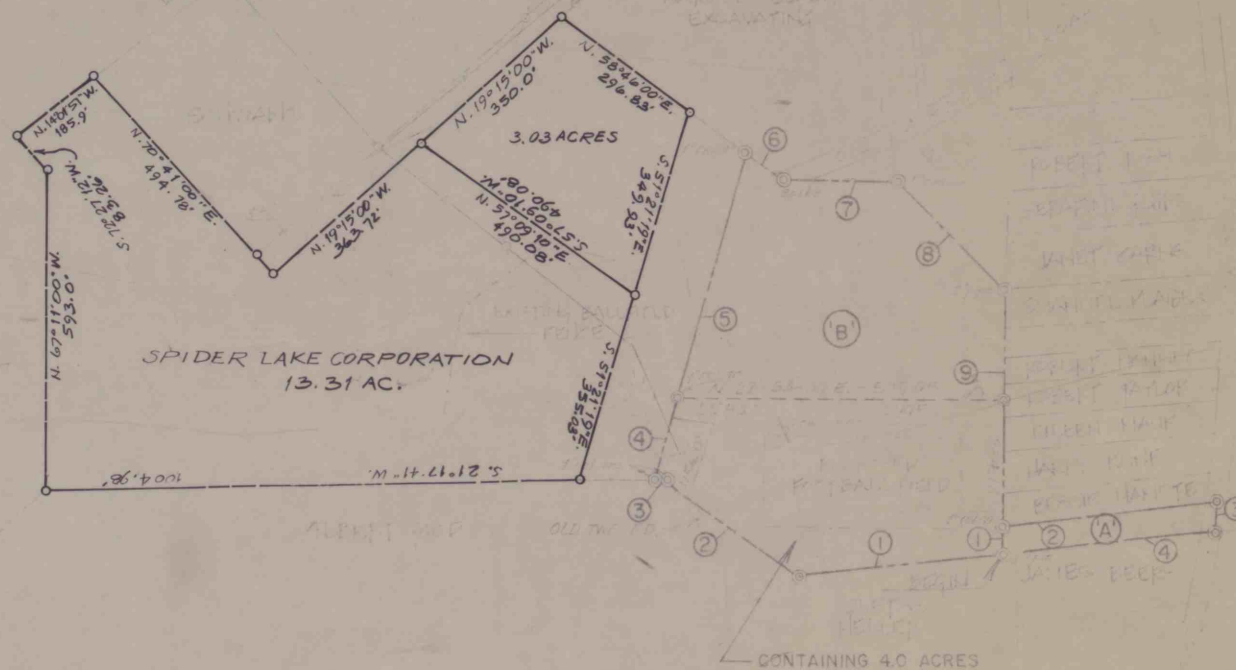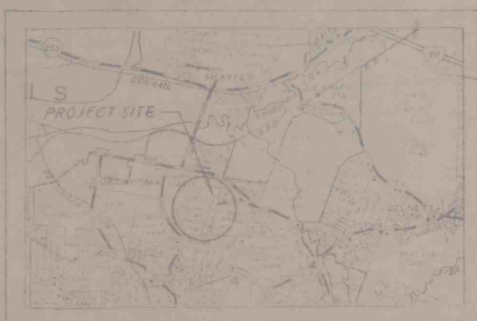

SURVEY PLAT
SHOWING LOCATION OF LAND
TO BE CONVEYED TO
P & N COAL COMPANY, INC.

SITUATE

SANDY TOWNSHIP

CLEARFIELD CTY., PA.

APPROVED:	
DATE:	
APPROVED:	
DATE:	
APPROVED:	ENGINEER
REG. NO.	DATE:



LEE - SIMPSON ASSOCIATES, INC.
CONSULTING ENGINEERS
DEPOSIT BANK BUILDING, DUBOIS, PENNSYLVANIA 15801

814-371-7750

REVISIONS 4/19/93	BY MJF	DRAWN BY: C.W.K.
		CHECKED BY: R.C.S.
		DATE: 1-23-90 N.B. 319-2*
		SCALE 1" = 200' FILE NO. M-479