


SECTIONS

COURSES AND DISTANCES

- 'A'
- ① N. 67°-07'-00" W. - 48.96'
 - ② N. 17°-42'-00" E. - 405.75'
 - ③ S. 60°-04'-00" E. - 50.01'
 - ④ S. 17°-42'-58" W. - 399.58'
- CONTAINING 0.45± ACRES
- 'B'
- ① S. 16°-10'-00" W. - 382.45'
 - ② S. 58°-49'-00" W. - 304.40'
 - ③ S. 22°-53'-00" W. - 13.15'
 - ④ N. 51°-21'-19" W. - 156.08'
 - ⑤ N. 51°-21'-19" W. - 463.45'
 - ⑥ N. 58°-46'-00" E. - 81.23'
 - ⑦ N. 22°-53'-00" E. - 209.30'
 - ⑧ N. 67°-53'-00" E. - 277.25'
 - ⑨ S. 67°-07'-00" E. - 486.49'
- CONTAINING 8.55 ACRES

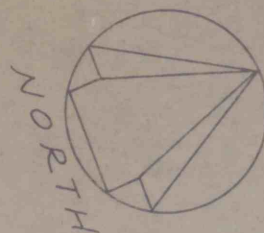


EXISTING UTILITIES

UNILEC (United Electric Cooperative)

P.O. Box 688, Rt. 255

DuBois, Pa. 15801

Contact Person: James Corbett (814) 371-8570

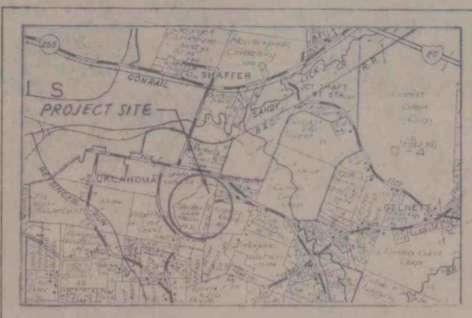

LOCATION MAP

SCALE: 1/4" = 1 MILE

McDOWELL
MANUFACTURING
CO.

SURVEY PLAT
SHOWING LOCATION OF LAND
TO BE CONVEYED TO
P & N COAL COMPANY, INC.

SITUATE


SANDY TOWNSHIP

CLEARFIELD CTY., PA.

APPROVED: _____
DATE: _____

APPROVED: _____
DATE: _____

APPROVED: _____ ENGINEER
REG. NO. _____ DATE: _____

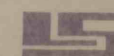

LEE - SIMPSON ASSOCIATES, INC.
CONSULTING ENGINEERS

DEPOSIT BANK BUILDING, DUBOIS, PENNSYLVANIA 15801

814-371-7760

REVISIONS 4/19/93

BY
MJE

DRAWN BY: C.W.K.

CHECKED BY: R.C.S.

DATE: 1-23-90

N.B. 319-2*

SCALE 1" = 200'

FILE NO. M-479

