


Indiana 6 79°00' 40°35' Barnesboro 4

- ACTIVE OIL WELL
- ABANDONED OIL WELL
- ⊛ ACTIVE GAS WELL
- ⊛ ABANDONED GAS WELL
- ★ ACTIVE OIL & GAS WELL
- ★ ABANDONED OIL & GAS WELL
- ◇ DRY HOLE
- NO RECORD
- COUNTY LINES
- TOWNSHIP LINES
- BOROUGH LINES
- 380 COAL CONTOURS
- 1k CROP LINES - SEAM BEING MINED
- CROP LINES - SEAMS NOT BEING MINED

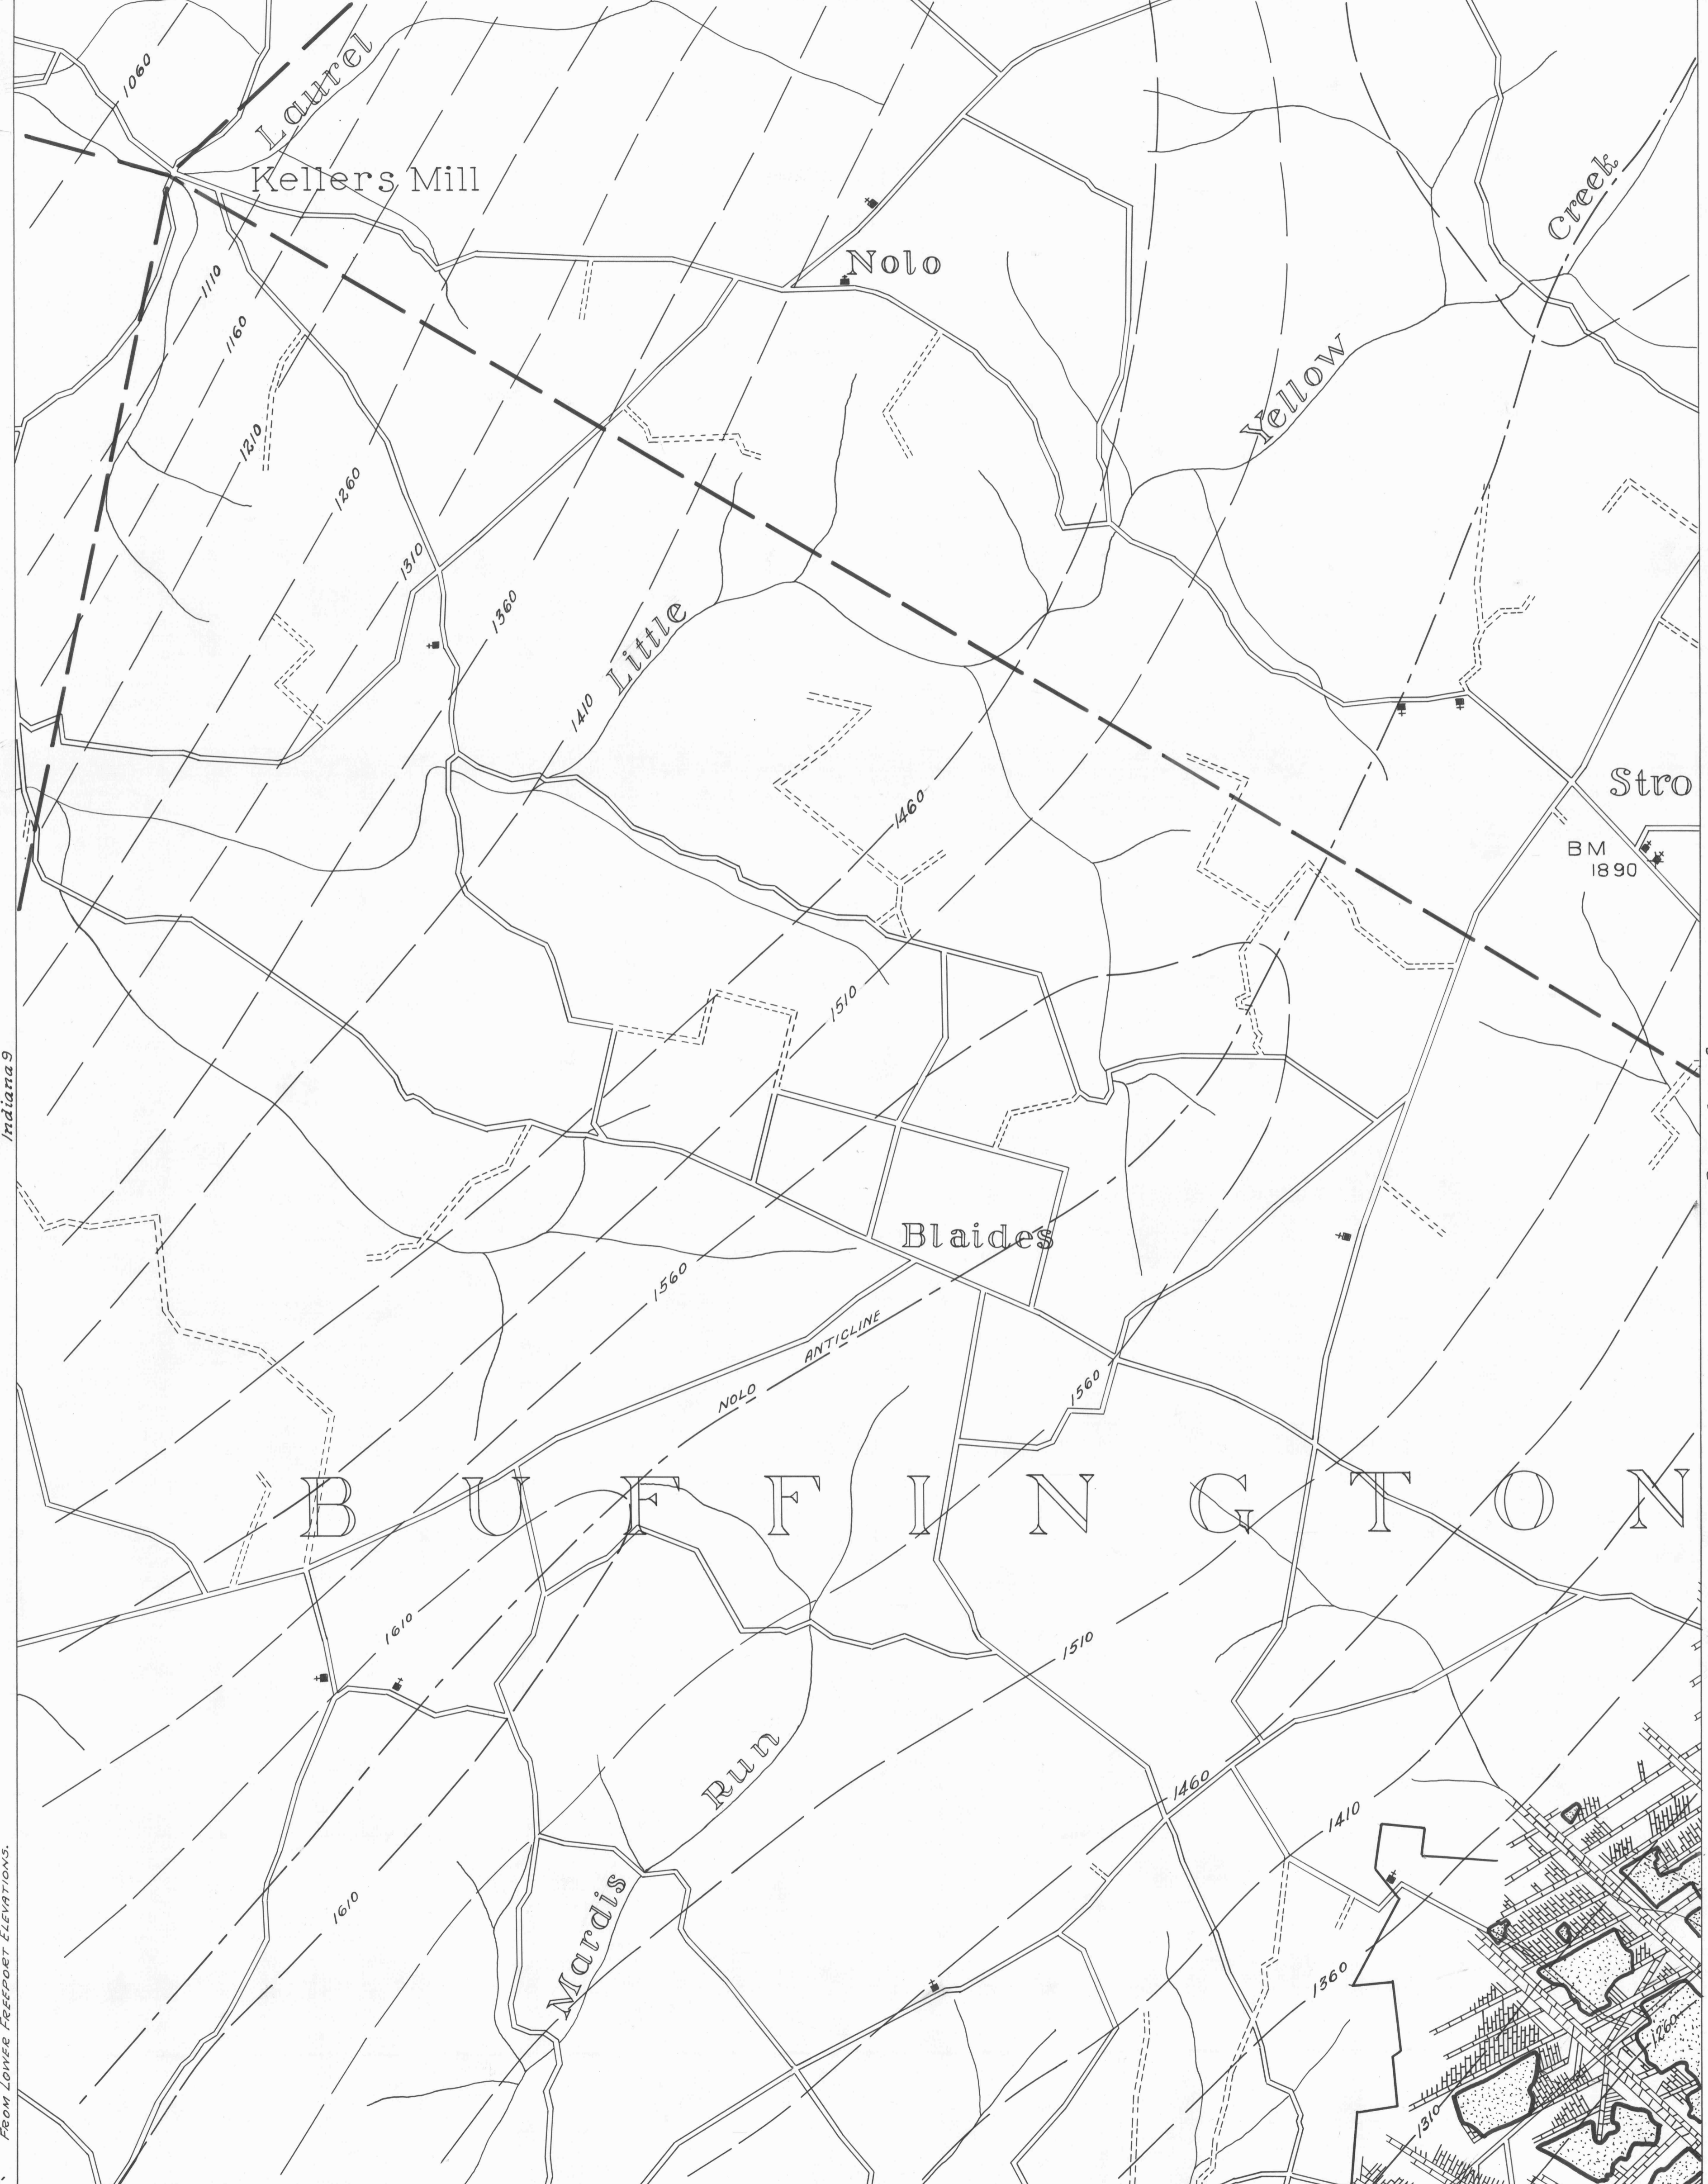

NOTE:
COAL CONTOURS SHOWN ARE FOR LOWER KITTANNING SEAM (1k) AND ARE DERIVED BY SUBTRACTING 40 FT. FROM LOWER FREEPORT ELEVATIONS.

40°30' 79°00' NewFlorence 3 Johnstown 1 2 MILES BARNESBORO SHEET NO. 7 LOWER KITTANNING SEAM - 1k Johnstown 2

- Y DRIFT OPENING
- Z SLOPE OPENING
- SHAFTS
- BARRIER PILLAR

W.P.A. PROJECT NO. 19666

matched