


Rogersville 9  
39°45'

- ACTIVE OIL WELL
- ABANDONED OIL WELL
- \* ACTIVE GAS WELL
- ✱ ABANDONED GAS WELL
- ACTIVE OIL & GAS WELL
- ABANDONED OIL & GAS WELL
- \* DRY HOLE
- NO RECORD

Waynesburg 7


- COUNTY LINES
- TOWNSHIP LINES
- BOROUGH LINES
- SURFACE CONTOURS
- 980 — COAL CONTOURS
- 900 — CROP LINES - SEAMS BEING MINED
- CROP LINES - SEAMS NOT BEING MINED

Waynesburg 8  
39°45'

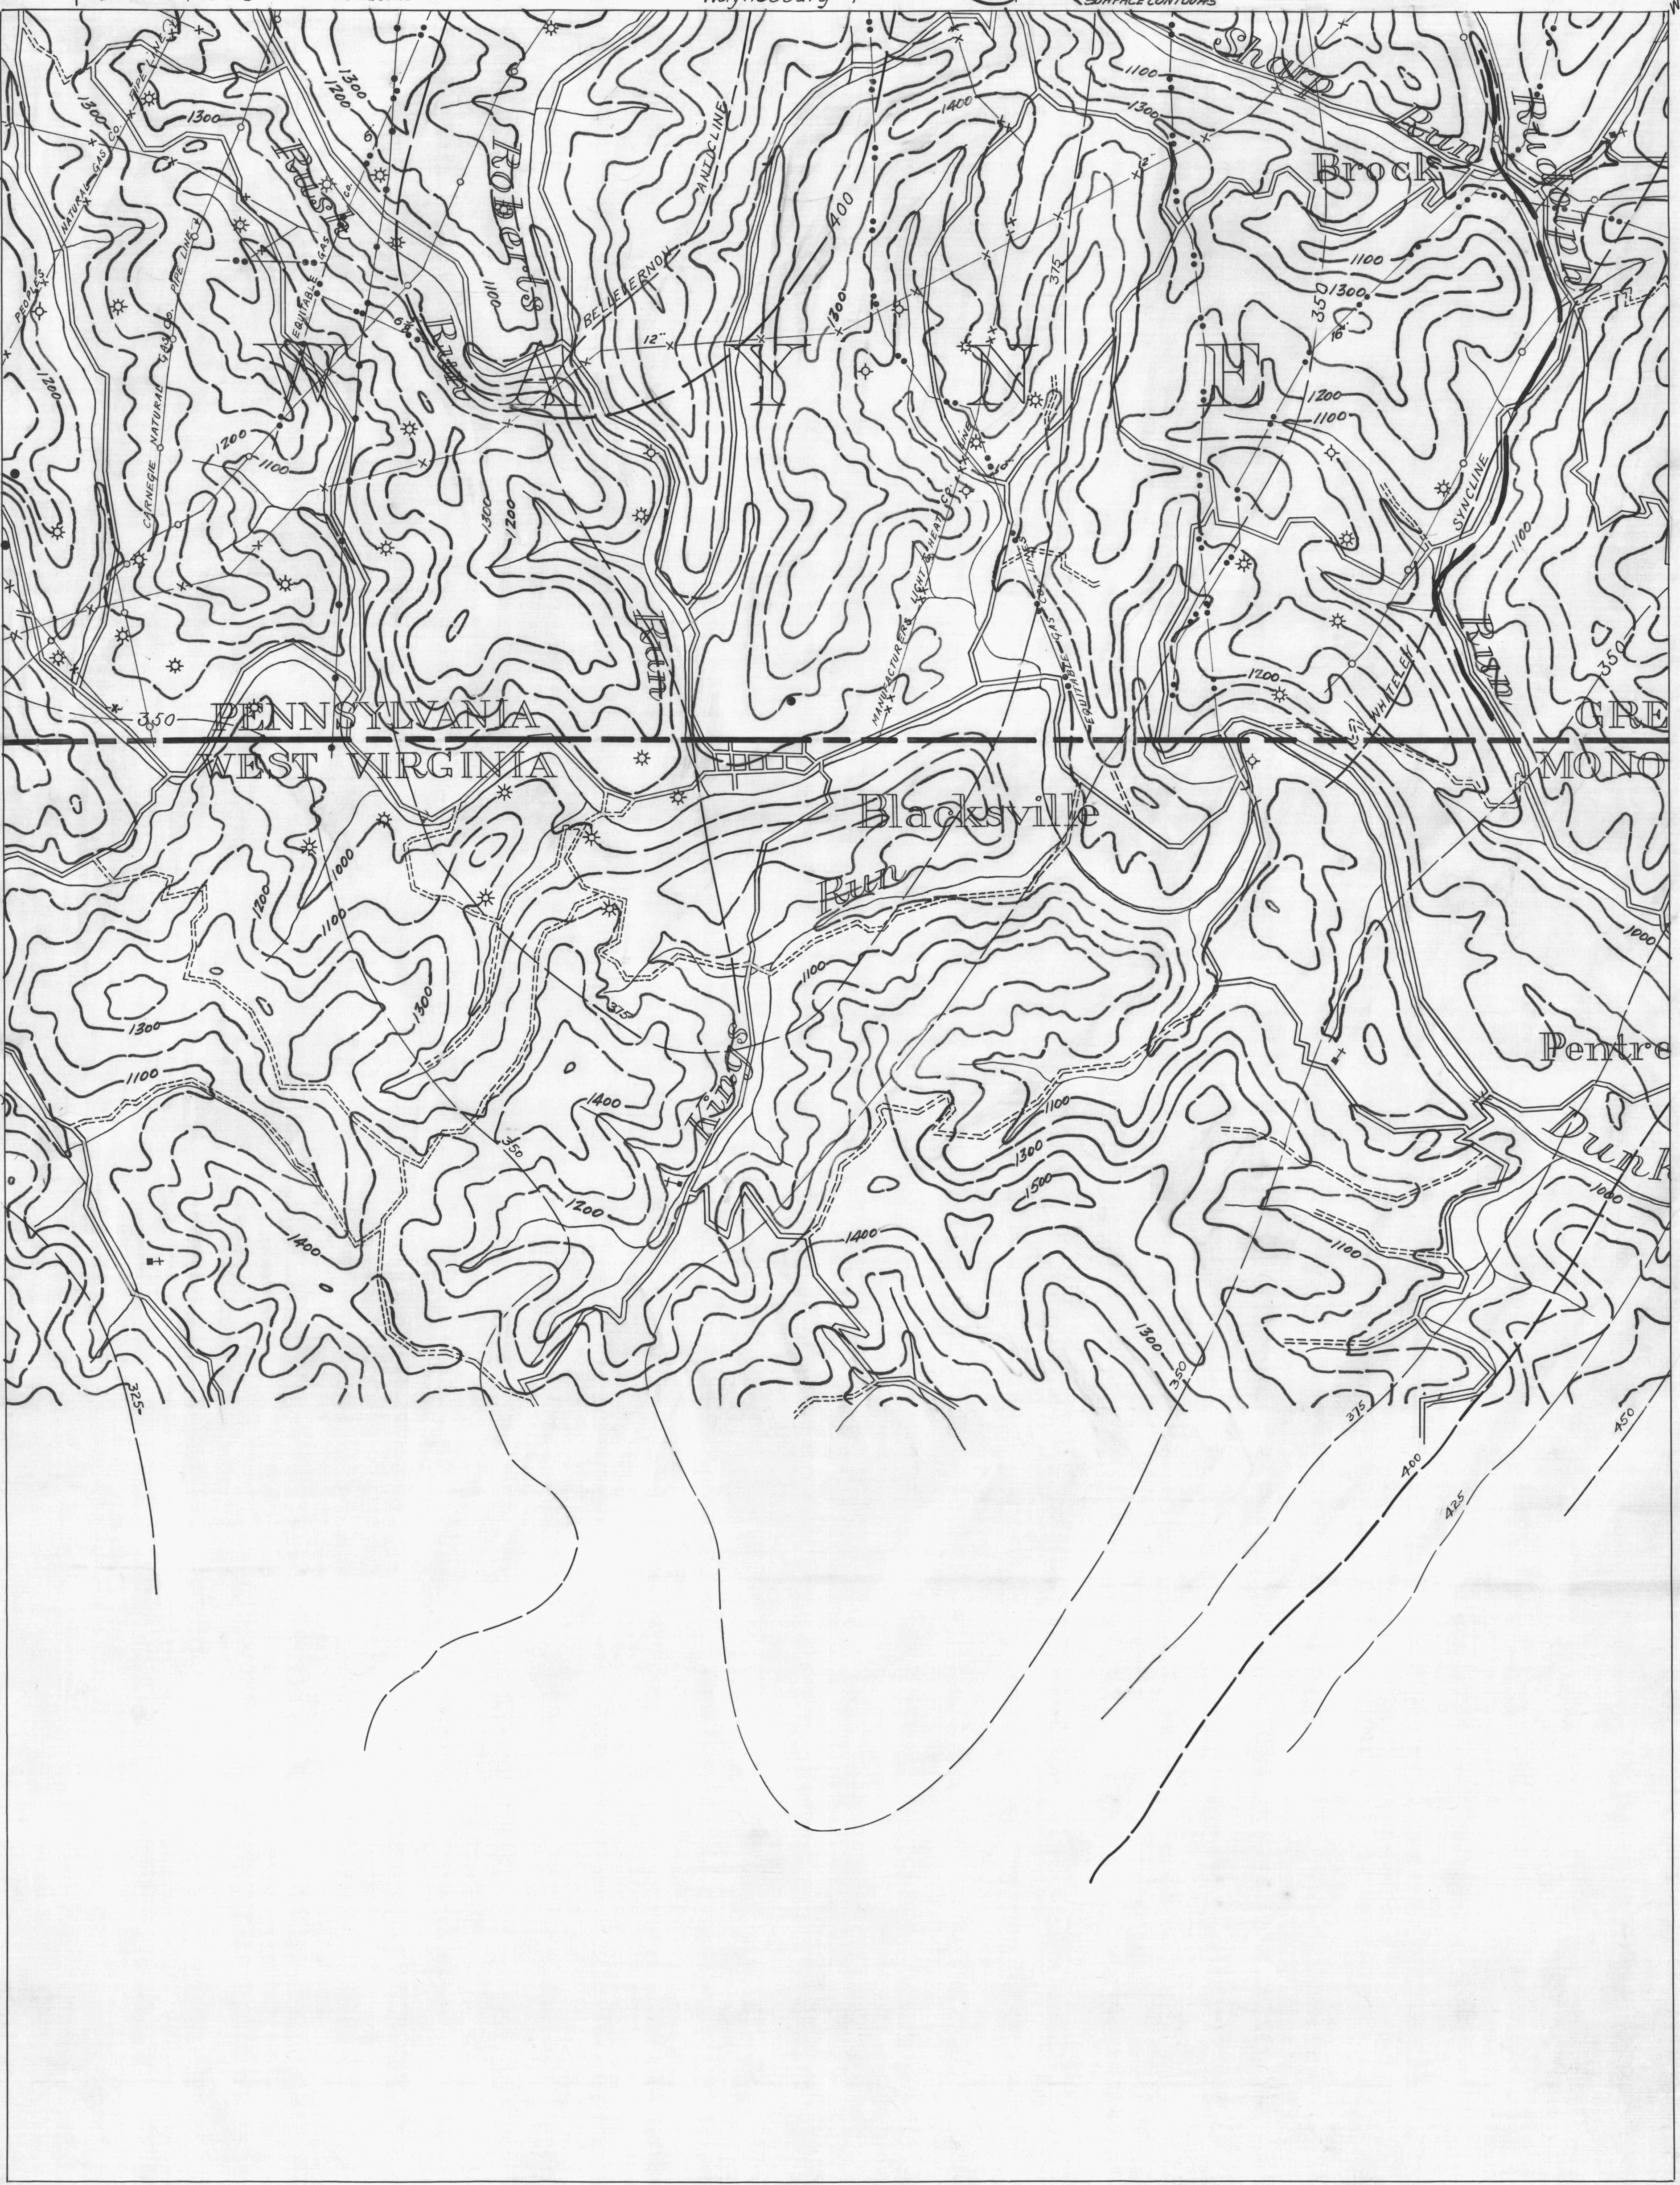

Mannington 6  
39°40'

- DRIFT OPENING
- SLOPE OPENING
- SHAFTS
- BARRIER PILLAR

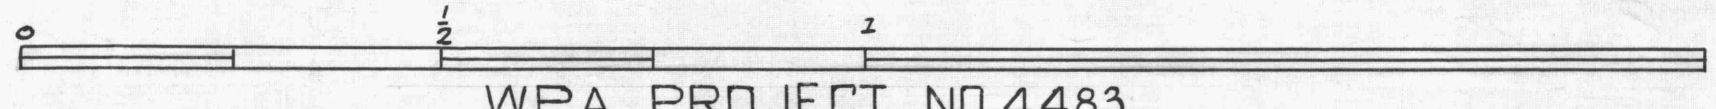

W.P.A. PROJECT NO. 4483

2 MILES PITTSBURGH SEAM  
BLACKSVILLE SHEET NO. 1

Blacksville 5  
39°40'