



- ACTIVE OIL WELL
- ◆ ABANDONED OIL WELL
- * ACTIVE GAS WELL
- ⊠ ABANDONED GAS WELL
- * ACTIVE OIL & GAS WELL
- * ABANDONED OIL & GAS WELL
- ◇ DRY HOLE
- NO RECORD

- COUNTY LINES
- TOWNSHIP LINES
- BOROUGH LINES
- 980 mk COAL CONTOURS
- CROP LINES—SEAM BEING MINED
- CROP LINES—SEAMS NOT BEING MINED

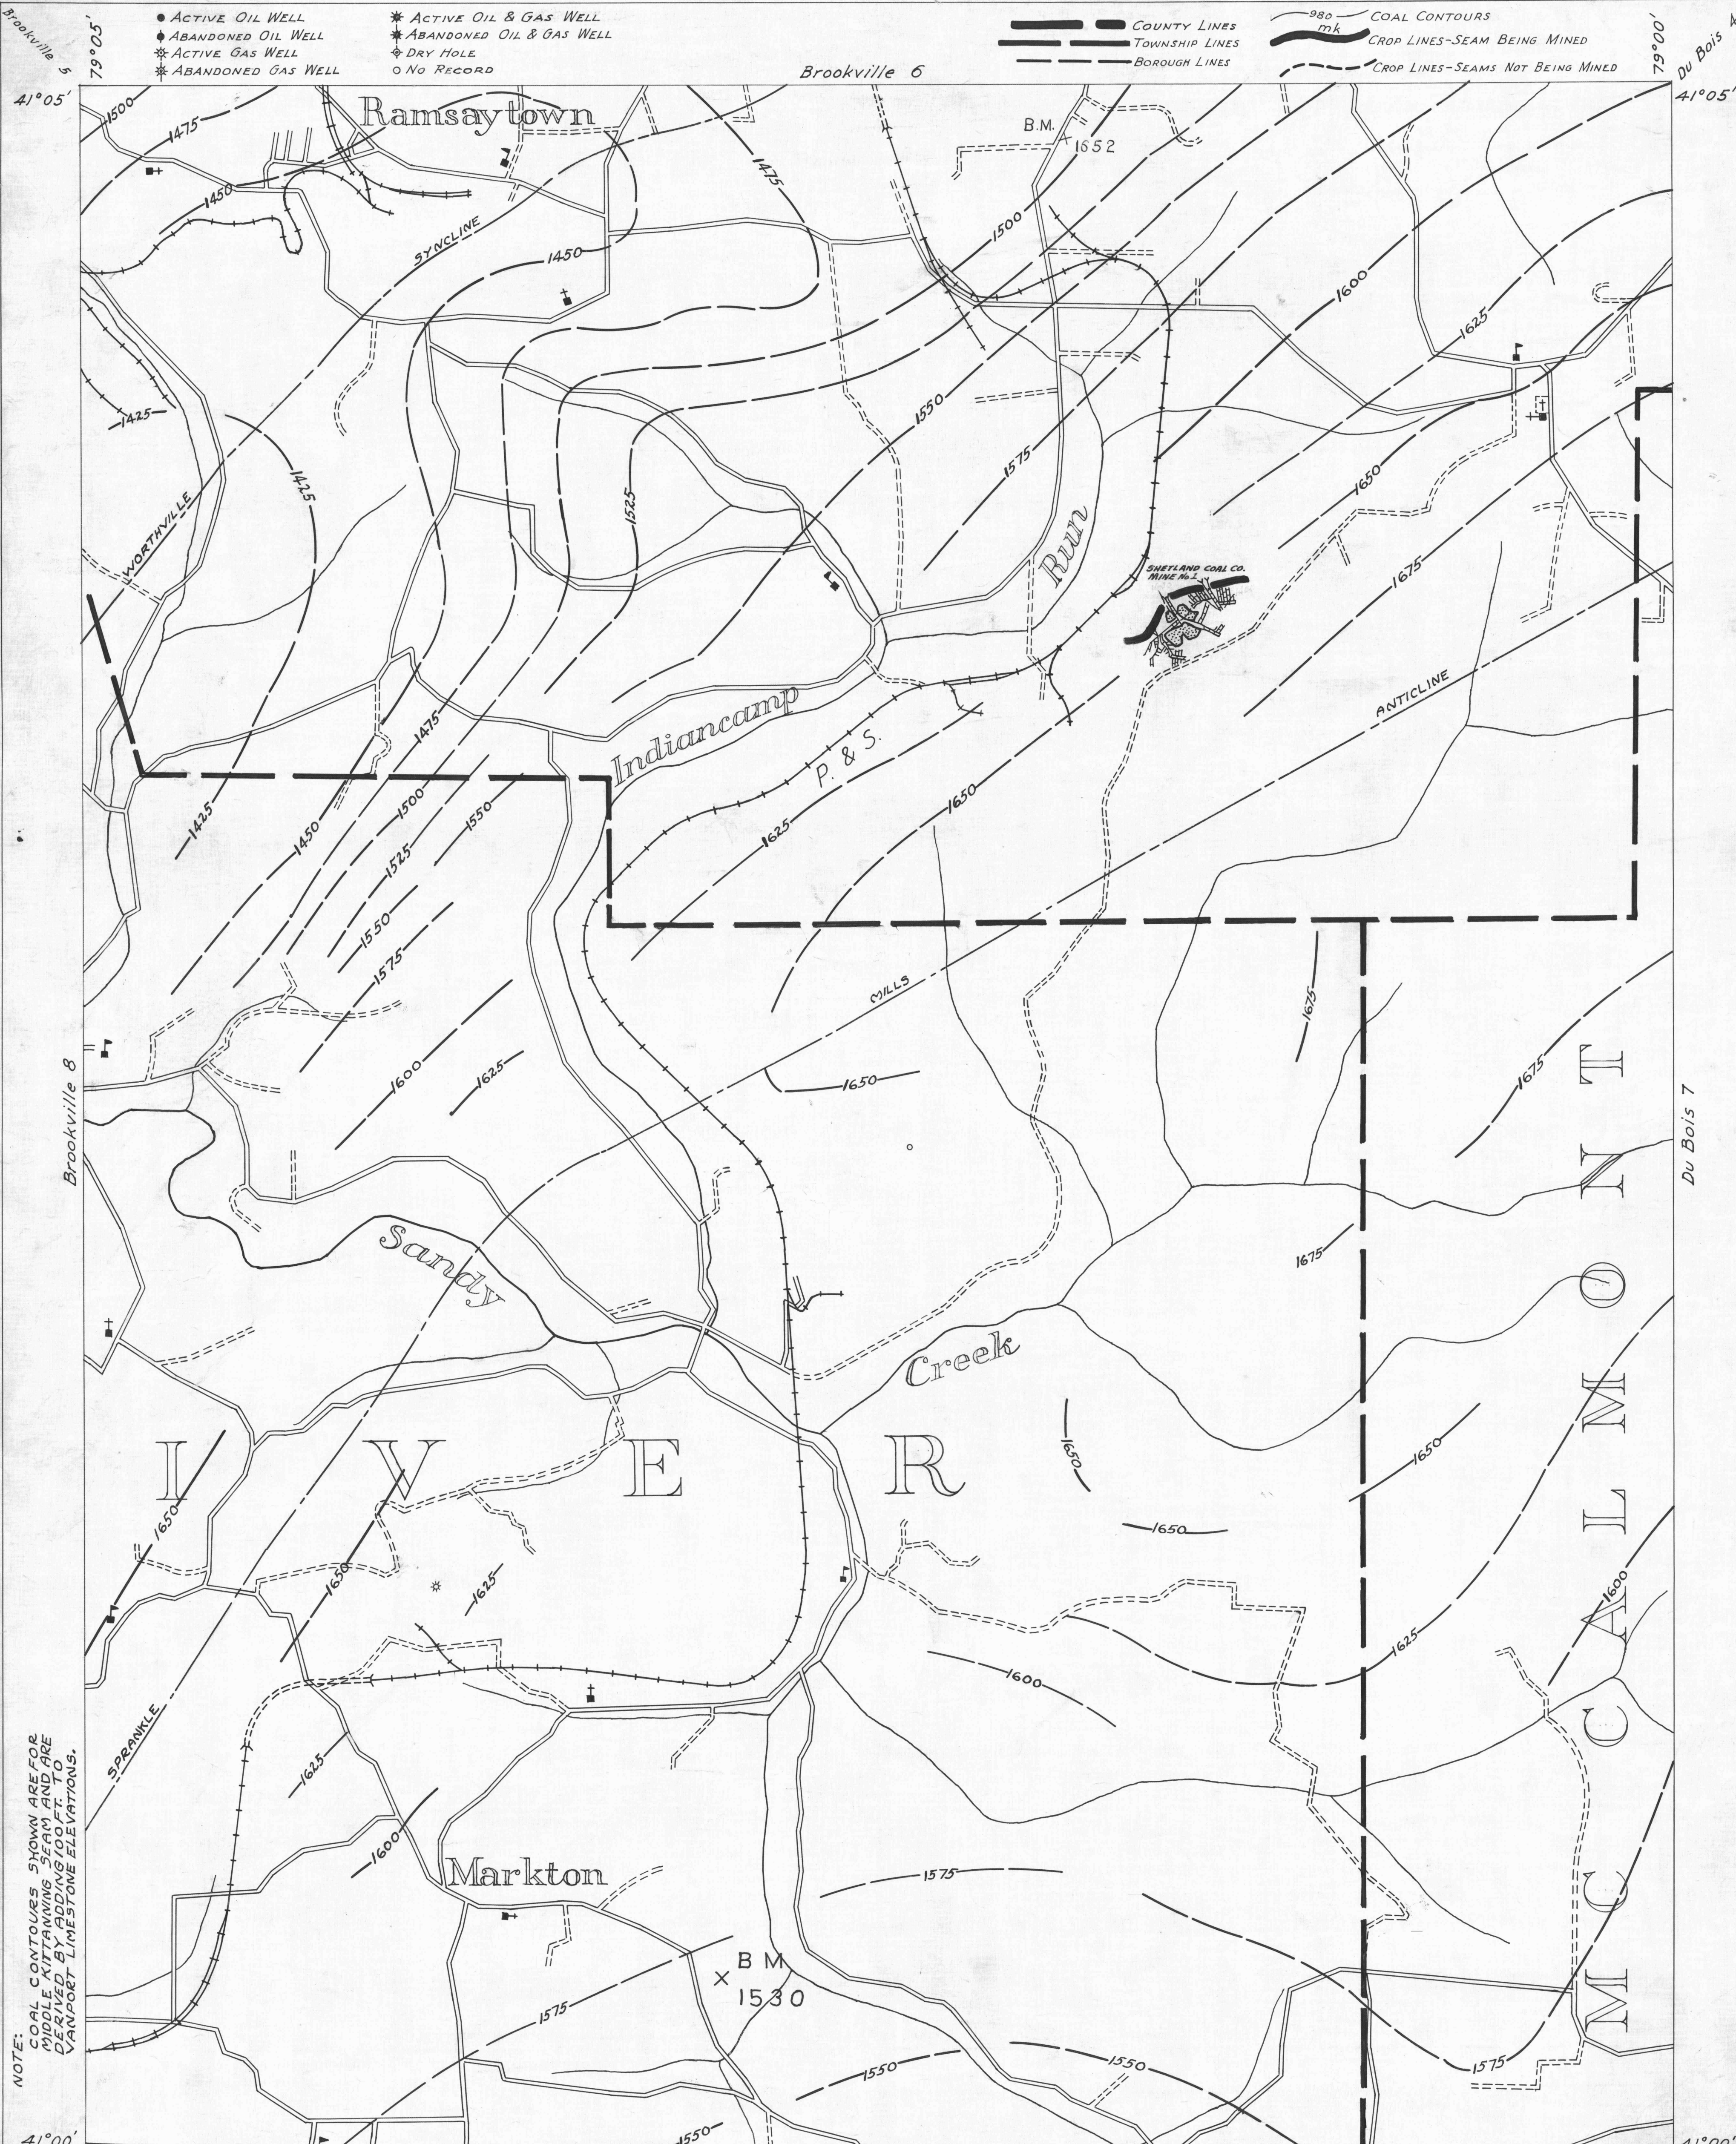

NOTE: COAL CONTOURS SHOWN ARE FOR MIDDLE KITANNING SEAM AND ARE DERIVED BY ADDING 100 FT. TO VANPORT LIMESTONE ELEVATIONS.

- Y DRIFT OPENING
- L SLOPE OPENING
- SHAFTS
- ▨ BARRIER PILLAR

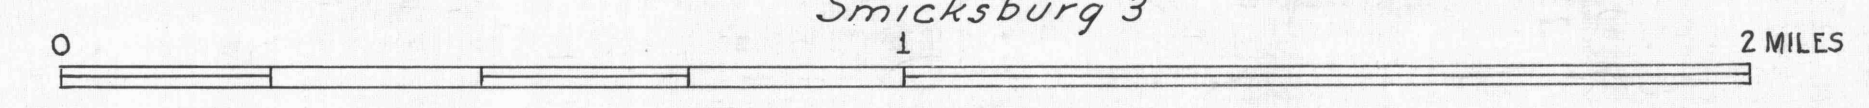

W.P.A. PROJECT NO 4483

BROOKVILLE SHEET No. 9
Middle Kittanning Seam-mk

79°00'