



- ACTIVE OIL WELL
- ABANDONED OIL WELL
- ACTIVE GAS WELL
- ABANDONED GAS WELL
- * ACTIVE OIL & GAS WELL
- * ABANDONED OIL & GAS WELL
- ◇ DRY HOLE
- NO RECORD

- COUNTY LINES
- TOWNSHIP LINES
- BOROUGHS LINES
- 980 COAL CONTOURS
- CROP LINES—SEAM BEING MINED
- CROP LINES—SEAMS NOT BEING MINED

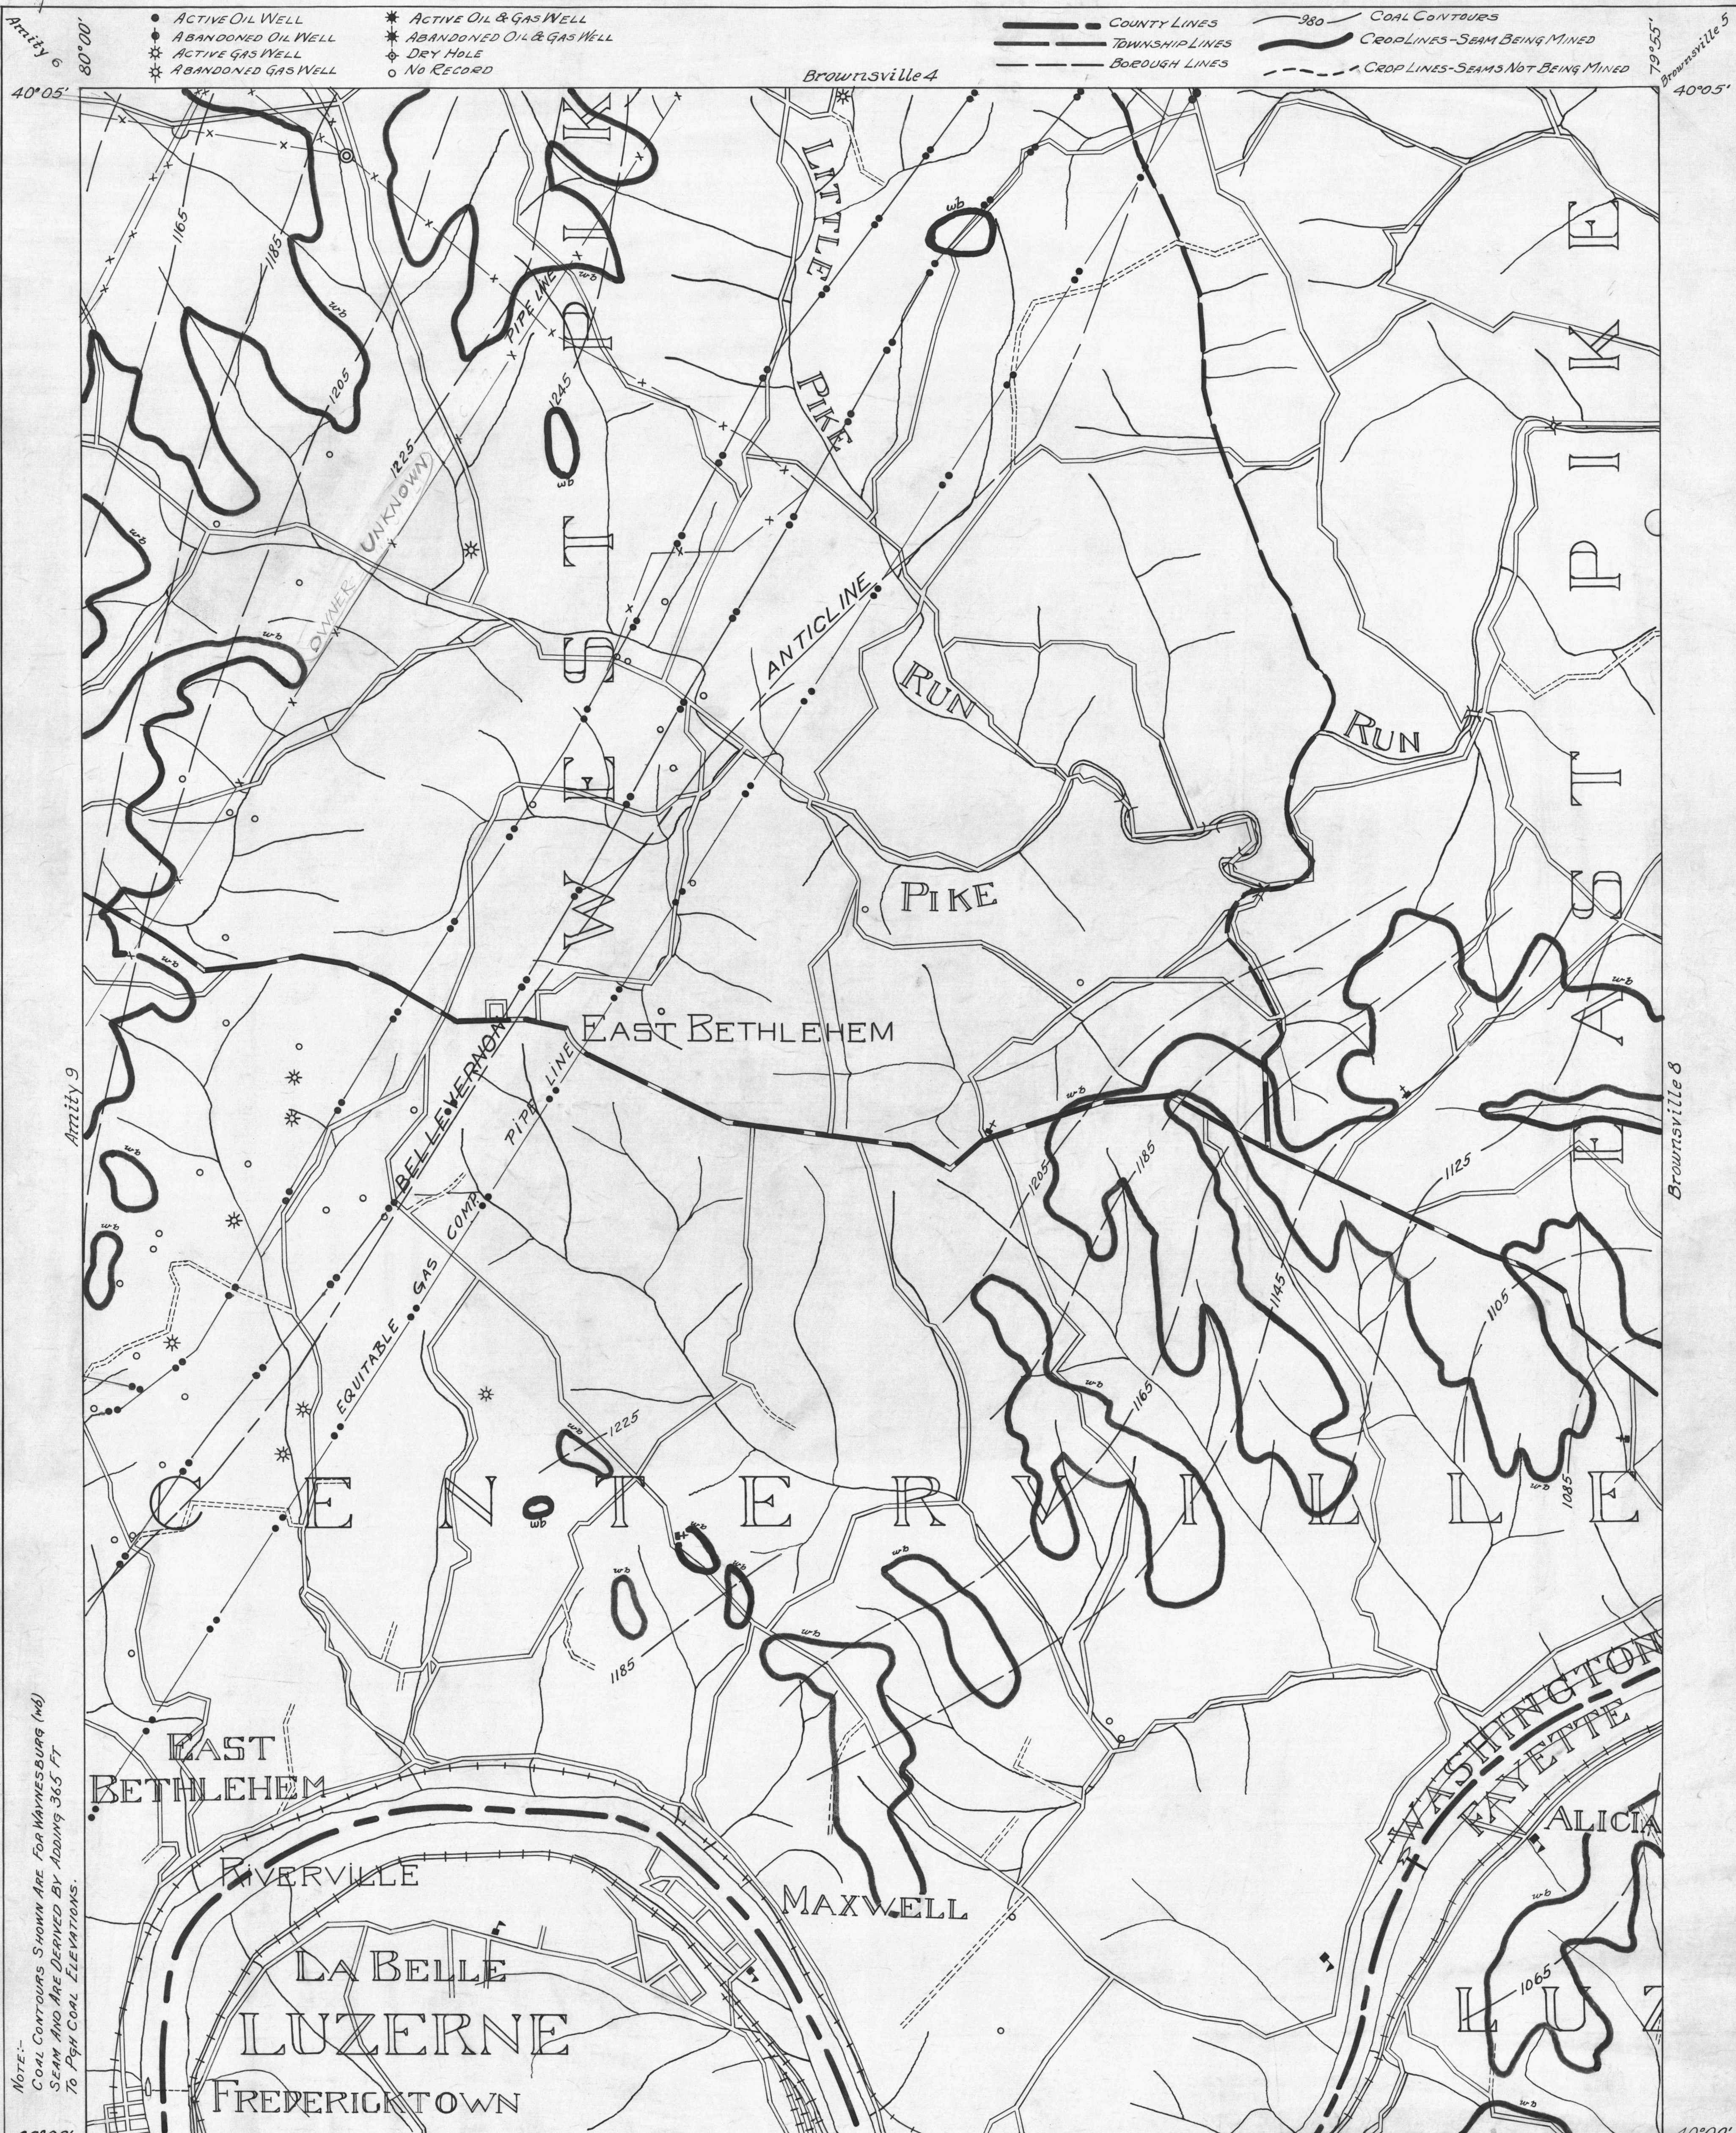

NOTE: COAL CONTOURS SHOWN ARE FOR WAYNESBURG (M6) SEAM AND ARE DERIVED BY ADDING 36.5 FT TO PGH COAL ELEVATIONS.

- DRIFT OPENING
- SLOPE OPENING
- SHAFTS
- ▬ BARRIER PILLAR

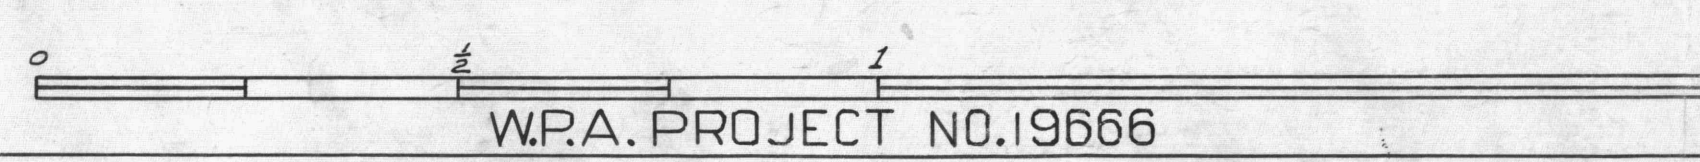

BROWNSVILLE SHEET NO. 7

WAYNESBURG SEAM—W6

Brownsville 4
 Brownsville 5
 Brownsville 8
 Masontown 1
 Masontown 2