


- ACTIVE OIL WELL
- ABANDONED OIL WELL
- * ACTIVE GAS WELL
- * ABANDONED GAS WELL

- * ACTIVE OIL & GAS WELL
- * ABANDONED OIL & GAS WELL
- DRY HOLE
- NO RECORDED

- COUNTY LINES
- TOWNSHIP LINES
- BOROUGH LINES

- 980 COAL CONTOURS
- CROP LINES-SEAM BEING MINED
- CROP LINES-SEAMS NOT BEING MINED

Brownsville 5

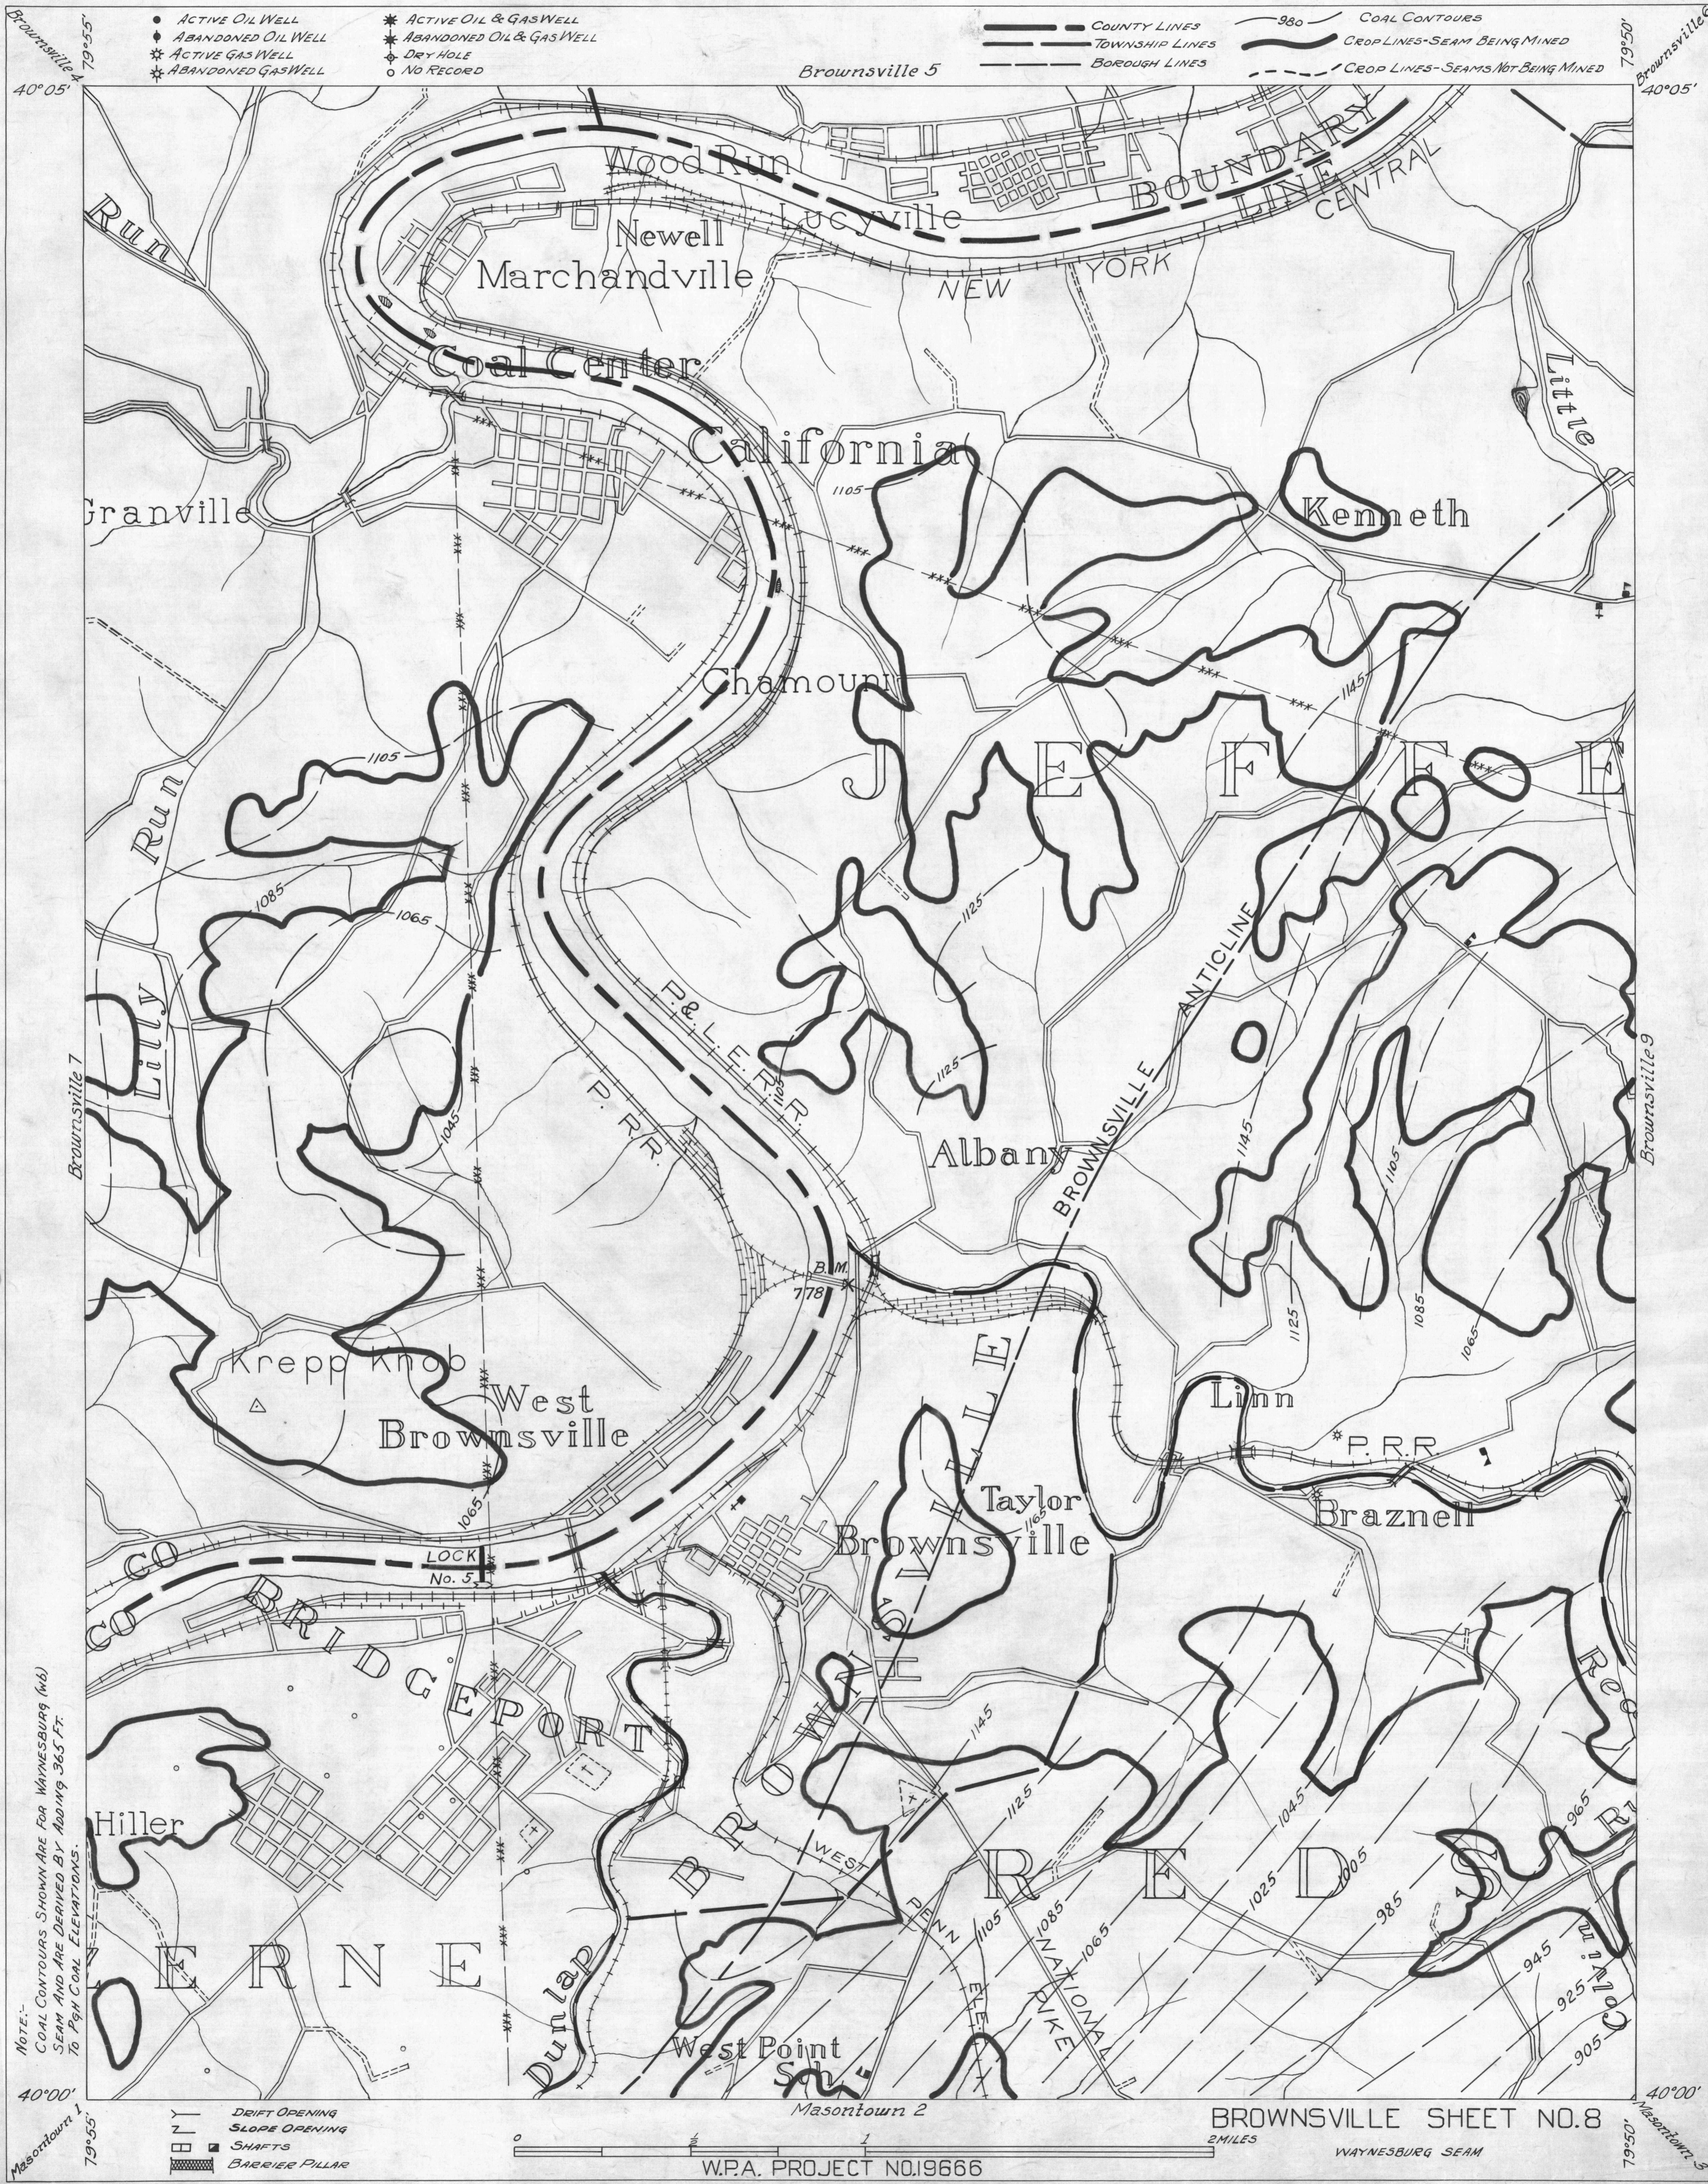

NOTE:-
COAL CONTOURS SHOWN ARE FOR WAYNESBURG (W6)
SEAM AND ARE DERIVED BY ADDING 36.5 FT.
TO Pgh COAL ELEVATIONS.

- DRIFT OPENING
- SLOPE OPENING
- SHAFTS
- BARRIER PILLAR



W.P.A. PROJECT NO.19666

BROWNSVILLE SHEET NO.8

WAYNESBURG SEAM

Brownsville 4
79°55'
40°05'

Brownsville 6
79°50'
40°05'

Brownsville 7
79°55'
40°00'

Brownsville 9
79°50'
40°00'