


● ACTIVE OIL WELL * ACTIVE OIL & GAS WELL ——— COUNTY LINES 980 COAL CONTOURS
 ◐ ABANDONED OIL WELL * ABANDONED OIL & GAS WELL - - - TOWNSHIP LINES ~~~~~ CROP LINES - SEAM BEING MINED
 * ACTIVE GAS WELL ◐ DRY HOLE - - - - - BOROUGH LINES - - - - - CROP LINES - SEAMS NOT BEING MINED
 * ABANDONED GAS WELL ○ NO RECORD



NOTE:-
 COAL CONTOURS SHOWN ARE FOR WAYNESBURG SEAM AND ARE DERIVED BY ADDING 300 FT. TO PGH. COAL ELEVATIONS.

——— DRIFT OPENING
 - - - SLOPE OPENING
 ■ SHAFTS
 ■ BARRIER PILLAR

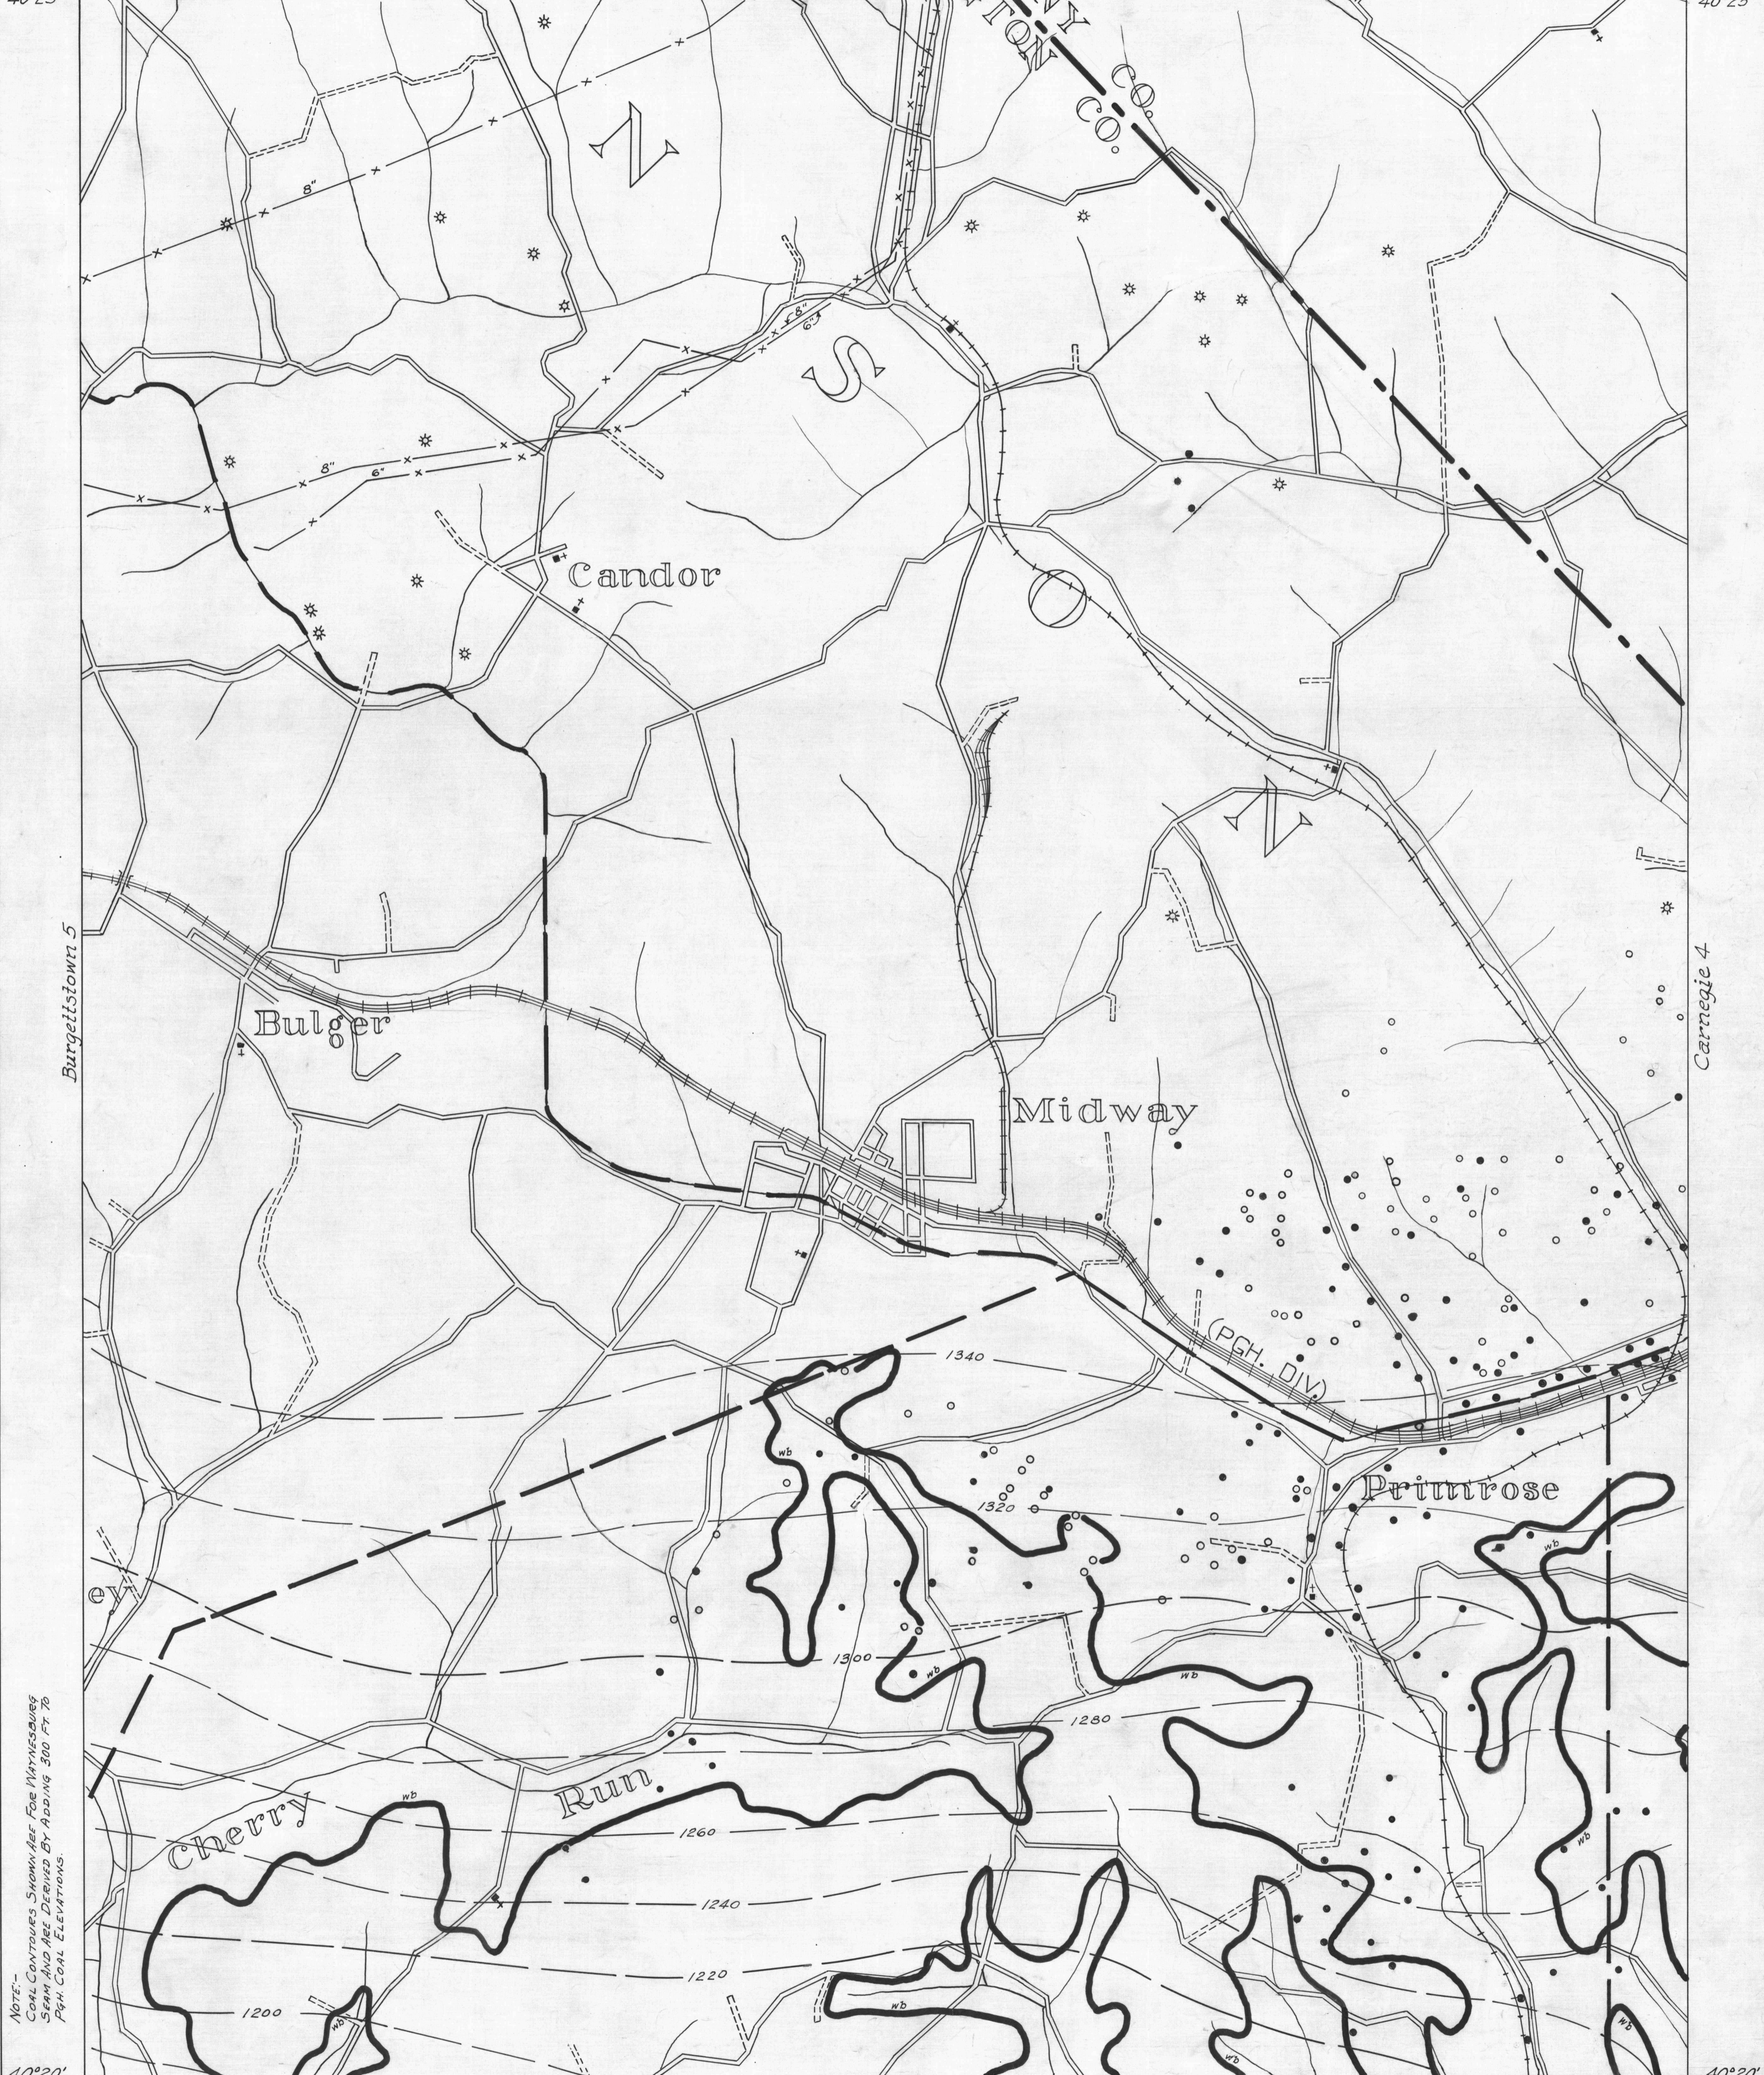

W.P.A. PROJECT NO. 19666

BURGETTSTOWN SHEET NO. 6

WAYNESBURG SEAM - WB

Burgettstown 2
 Burgettstown 5
 Burgettstown 8

Carnegie 1
 Carnegie 4
 Carnegie 7