


- ACTIVE OIL WELL
- ABANDONED OIL WELL
- ⊛ ACTIVE GAS WELL
- ⊛ ABANDONED GAS WELL
- ⊛ ACTIVE OIL & GAS WELL
- ⊛ ABANDONED OIL & GAS WELL
- ⊛ DRY HOLE
- NO RECORD

- COUNTY LINES
- TOWNSHIP LINES
- BOROUGH LINES
- 980 COAL CONTOURS
- CROP LINES-SEAM BEING MINED
- CROP LINES-SEAMS NOT BEING MINED

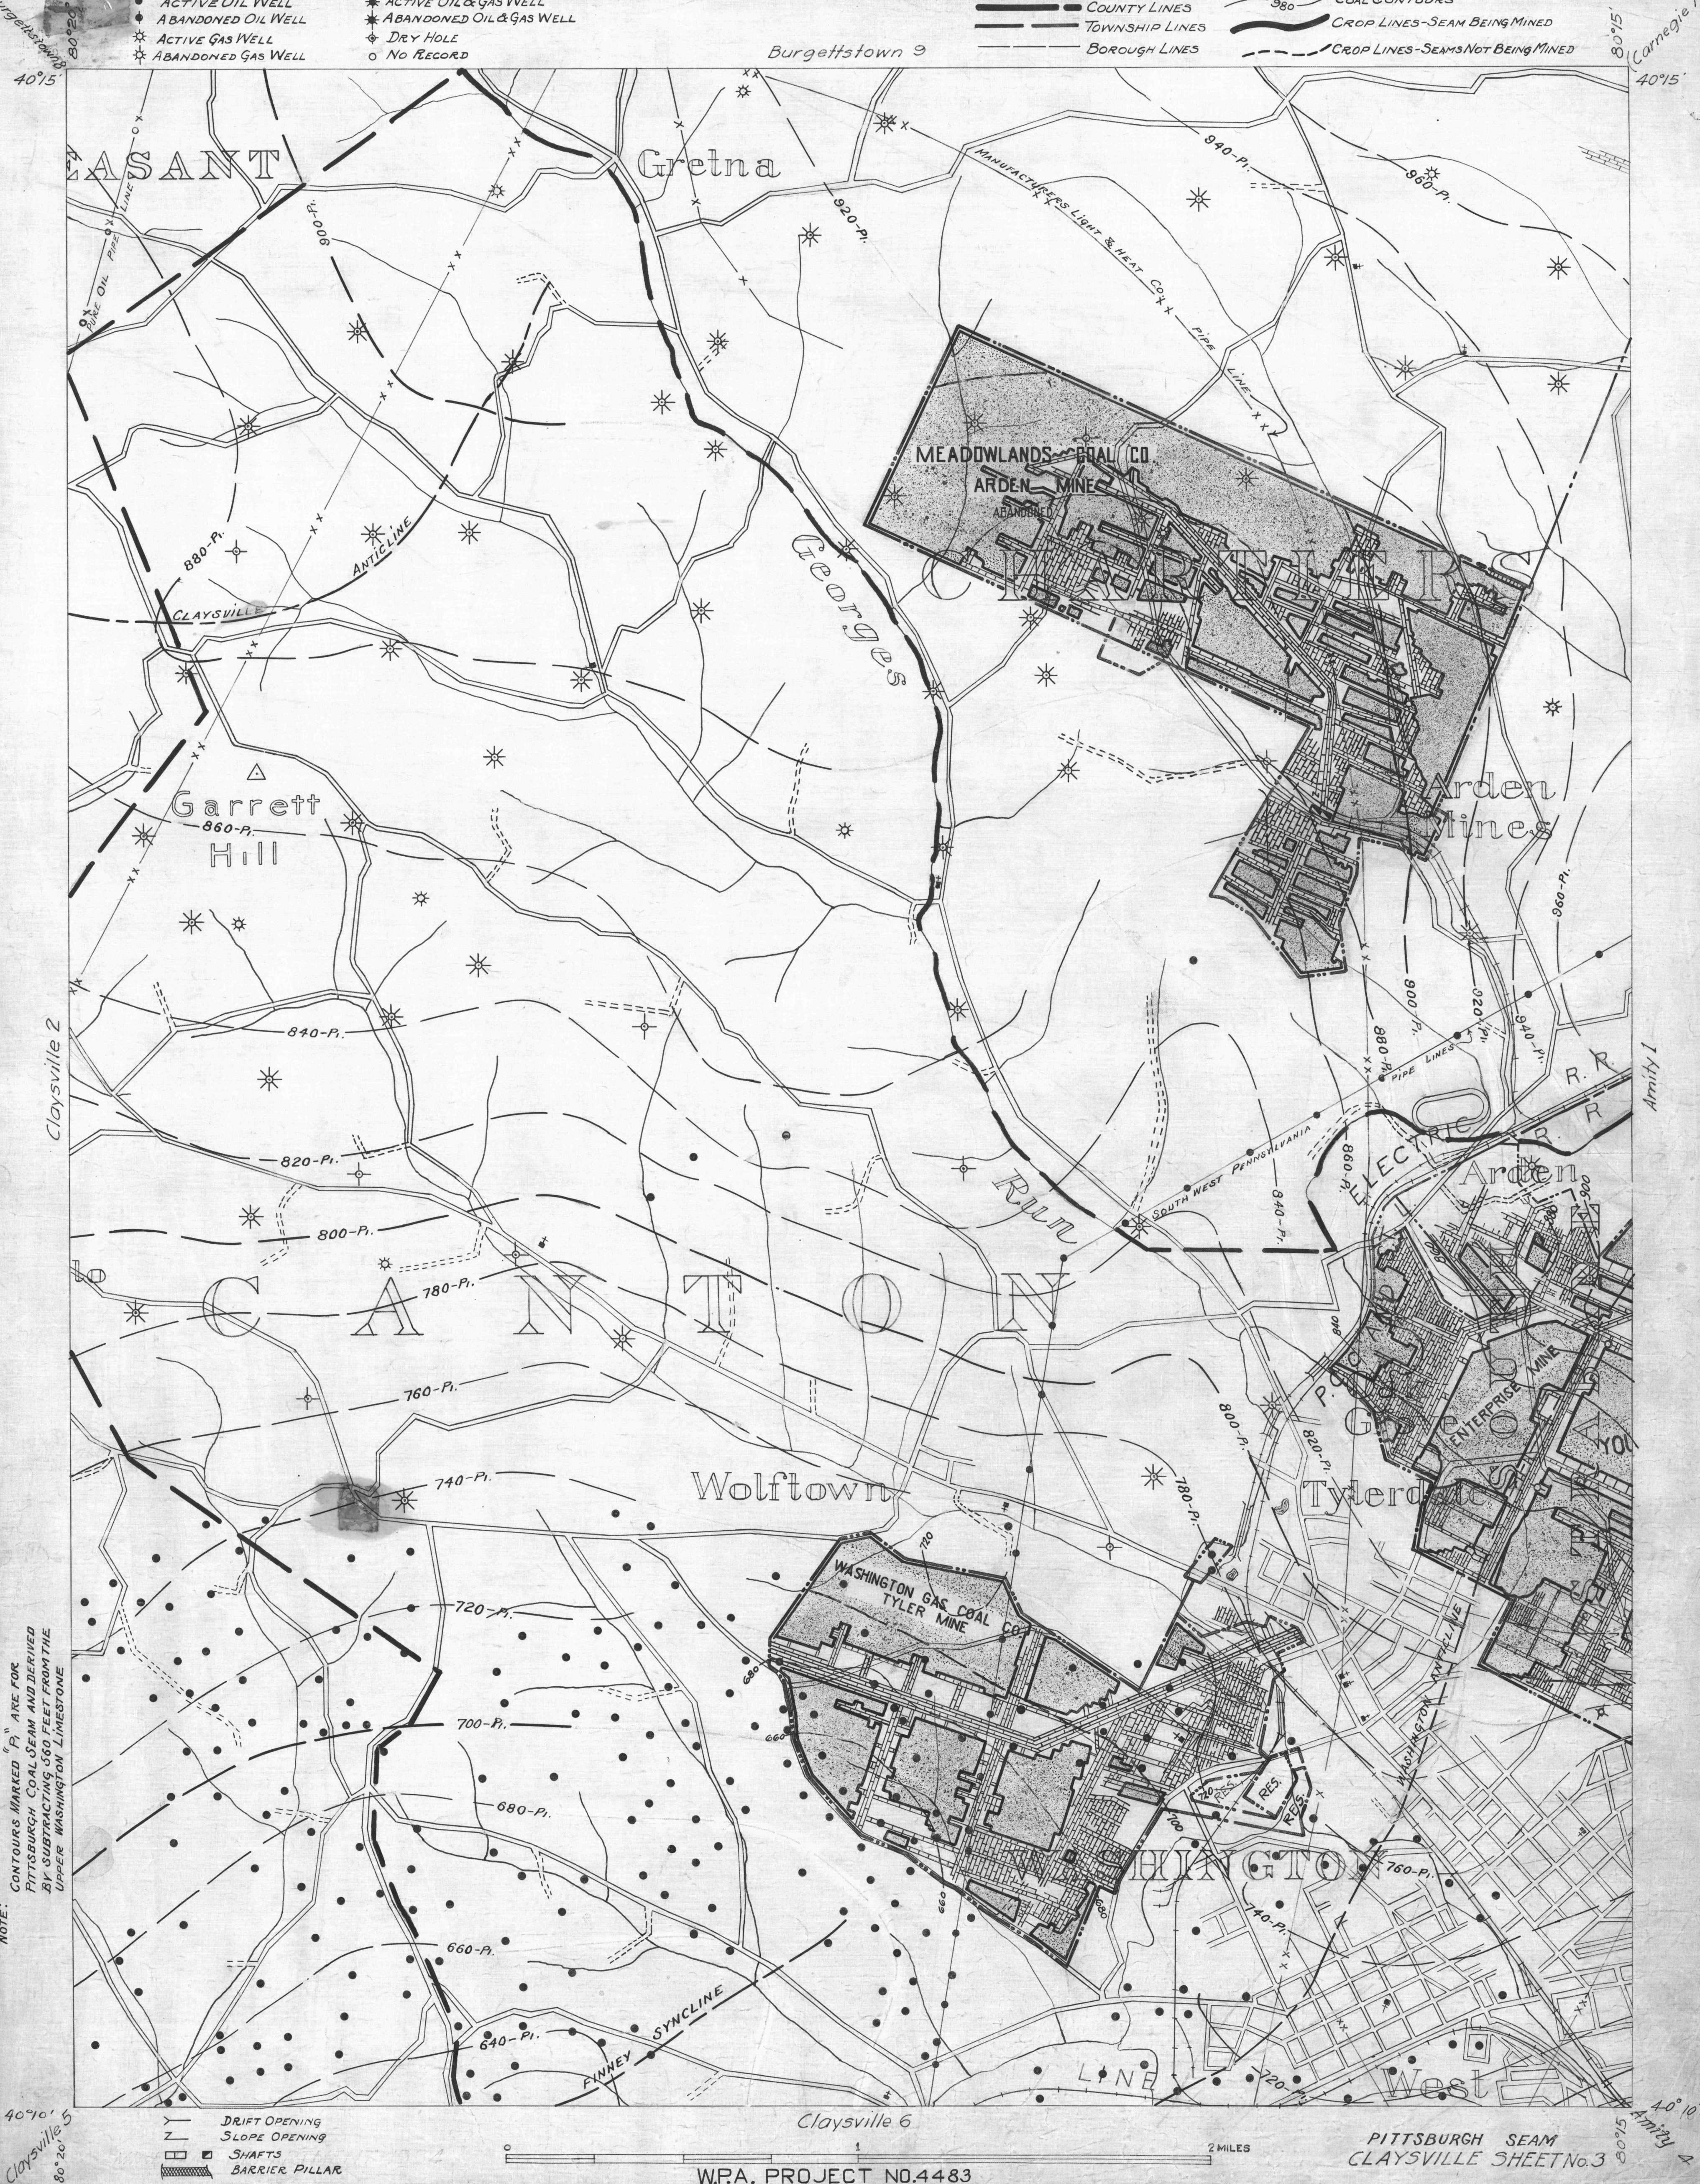

NOTE: CONTOURS MARKED "P" ARE FOR PITTSBURGH COAL SEAM AND DERIVED BY SUBTRACTING 560 FEET FROM THE UPPER WASHINGTON LIMESTONE

- Y DRIFT OPENING
- Z SLOPE OPENING
- SHAFTS
- ▣ BARRIER PILLAR

W.P.A. PROJECT NO. 4483

PITTSBURGH SEAM
CLAYSVILLE SHEET No. 3

Claysville 2

Claysville 6

Claysville 5

Army 4

Army 1

Carnegie 7