



- ACTIVE OIL WELL
- ABANDONED OIL WELL
- ⊛ ACTIVE GAS WELL
- ⊛ ABANDONED GAS WELL
- ⊛ ACTIVE OIL & GAS WELL
- ⊛ ABANDONED OIL & GAS WELL
- ⊛ DRY HOLE
- NO RECORD

- COUNTY LINES
- TOWNSHIP LINES
- BOROUGH LINES

- 980 COAL CONTOURS
- CROP LINES-SEAMS BEING MINED
- - - CROP LINES-SEAMS NOT BEING MINED

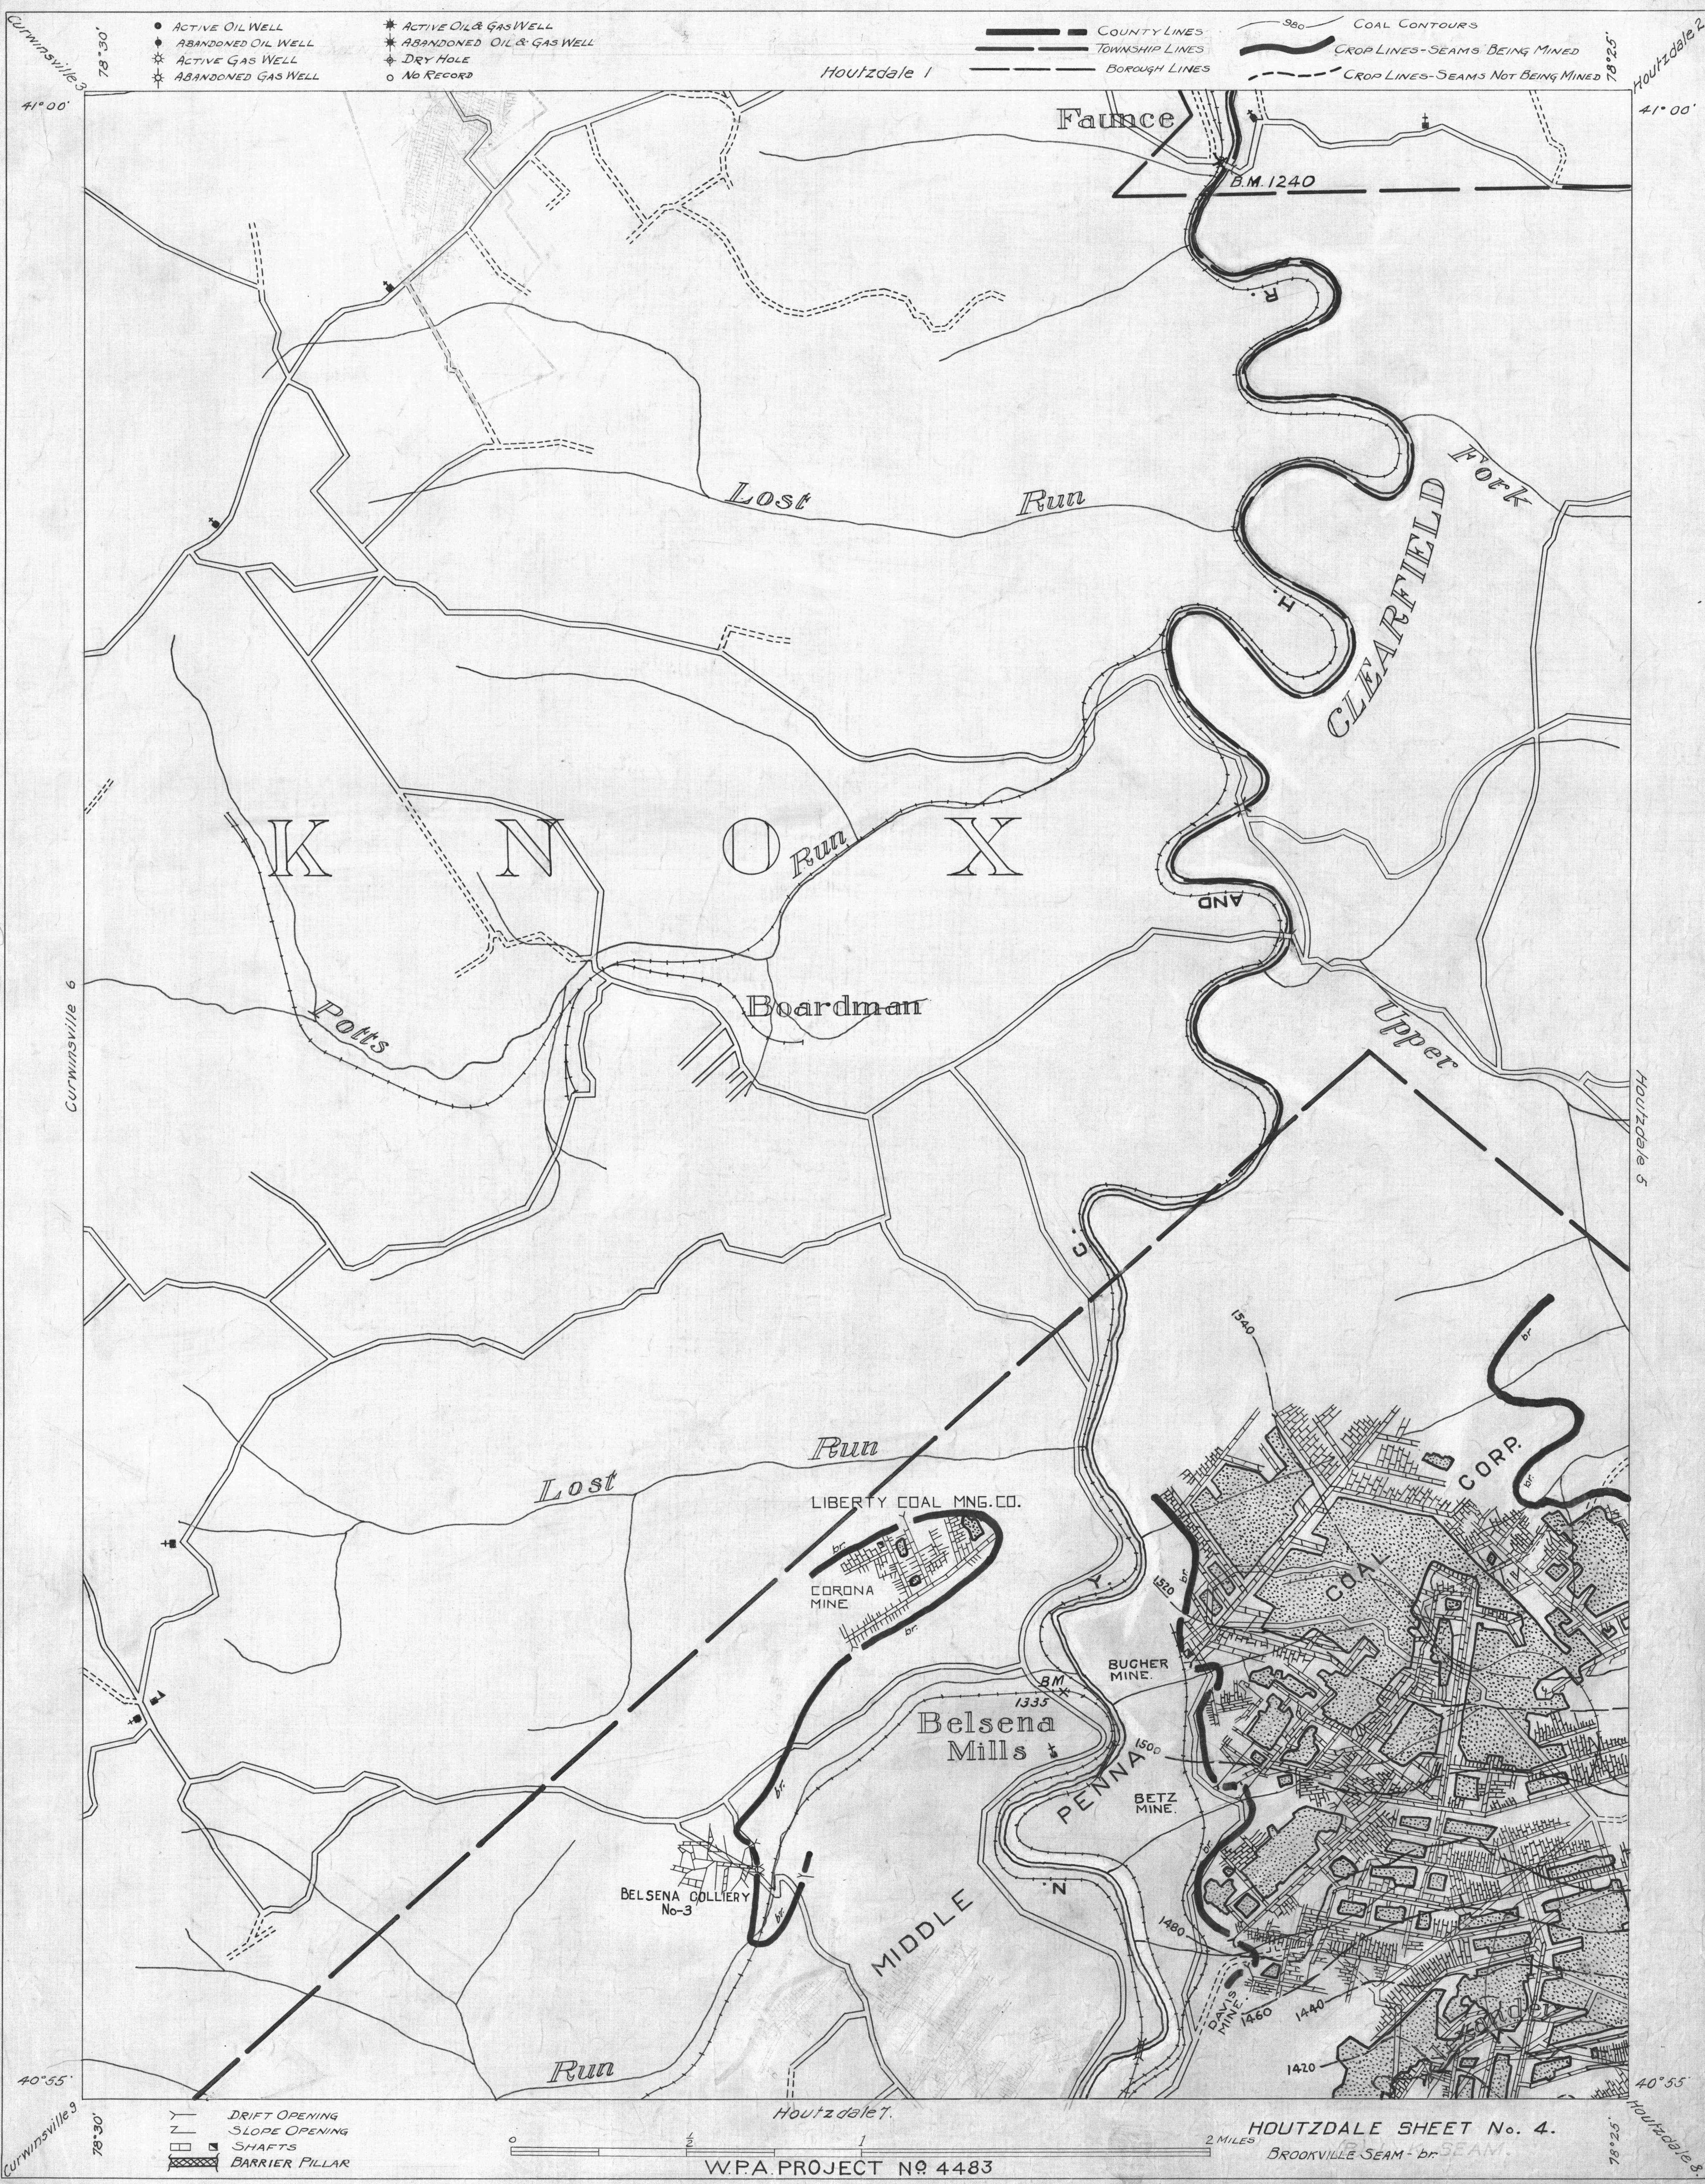

- Y DRIFT OPENING
- Z SLOPE OPENING
- SHAFTS
- ▣ BARRIER PILLAR

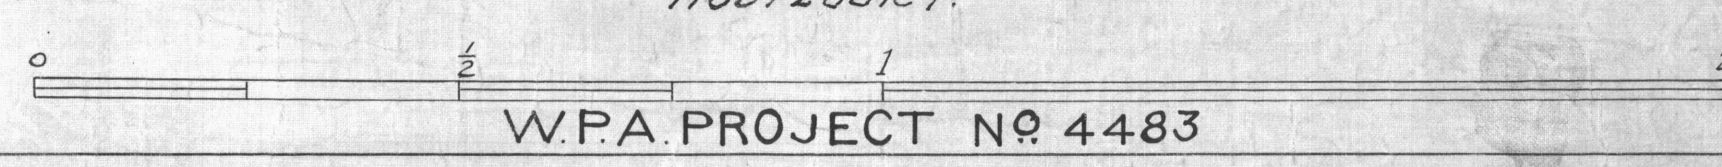

HOUTZDALE SHEET No. 4.  
BROOKVILLE SEAM - br SEAM.

W.P.A. PROJECT NO 4483