


- ACTIVE OIL WELL
- ◆ ABANDONED OIL WELL
- ✱ ACTIVE GAS WELL
- ✱ ABANDONED GAS WELL
- ✱ ACTIVE OIL & GAS WELL
- ✱ ABANDONED OIL & GAS WELL
- ◇ DRY HOLE
- NO RECORD


- COUNTY LINES
- TOWNSHIP LINES
- BOROUGH LINES
- COAL CONTOURS
- CROP LINES - SEAM BEING MINED
- CROP LINES - SEAM NOT BEING MINED

FOXBURG-9

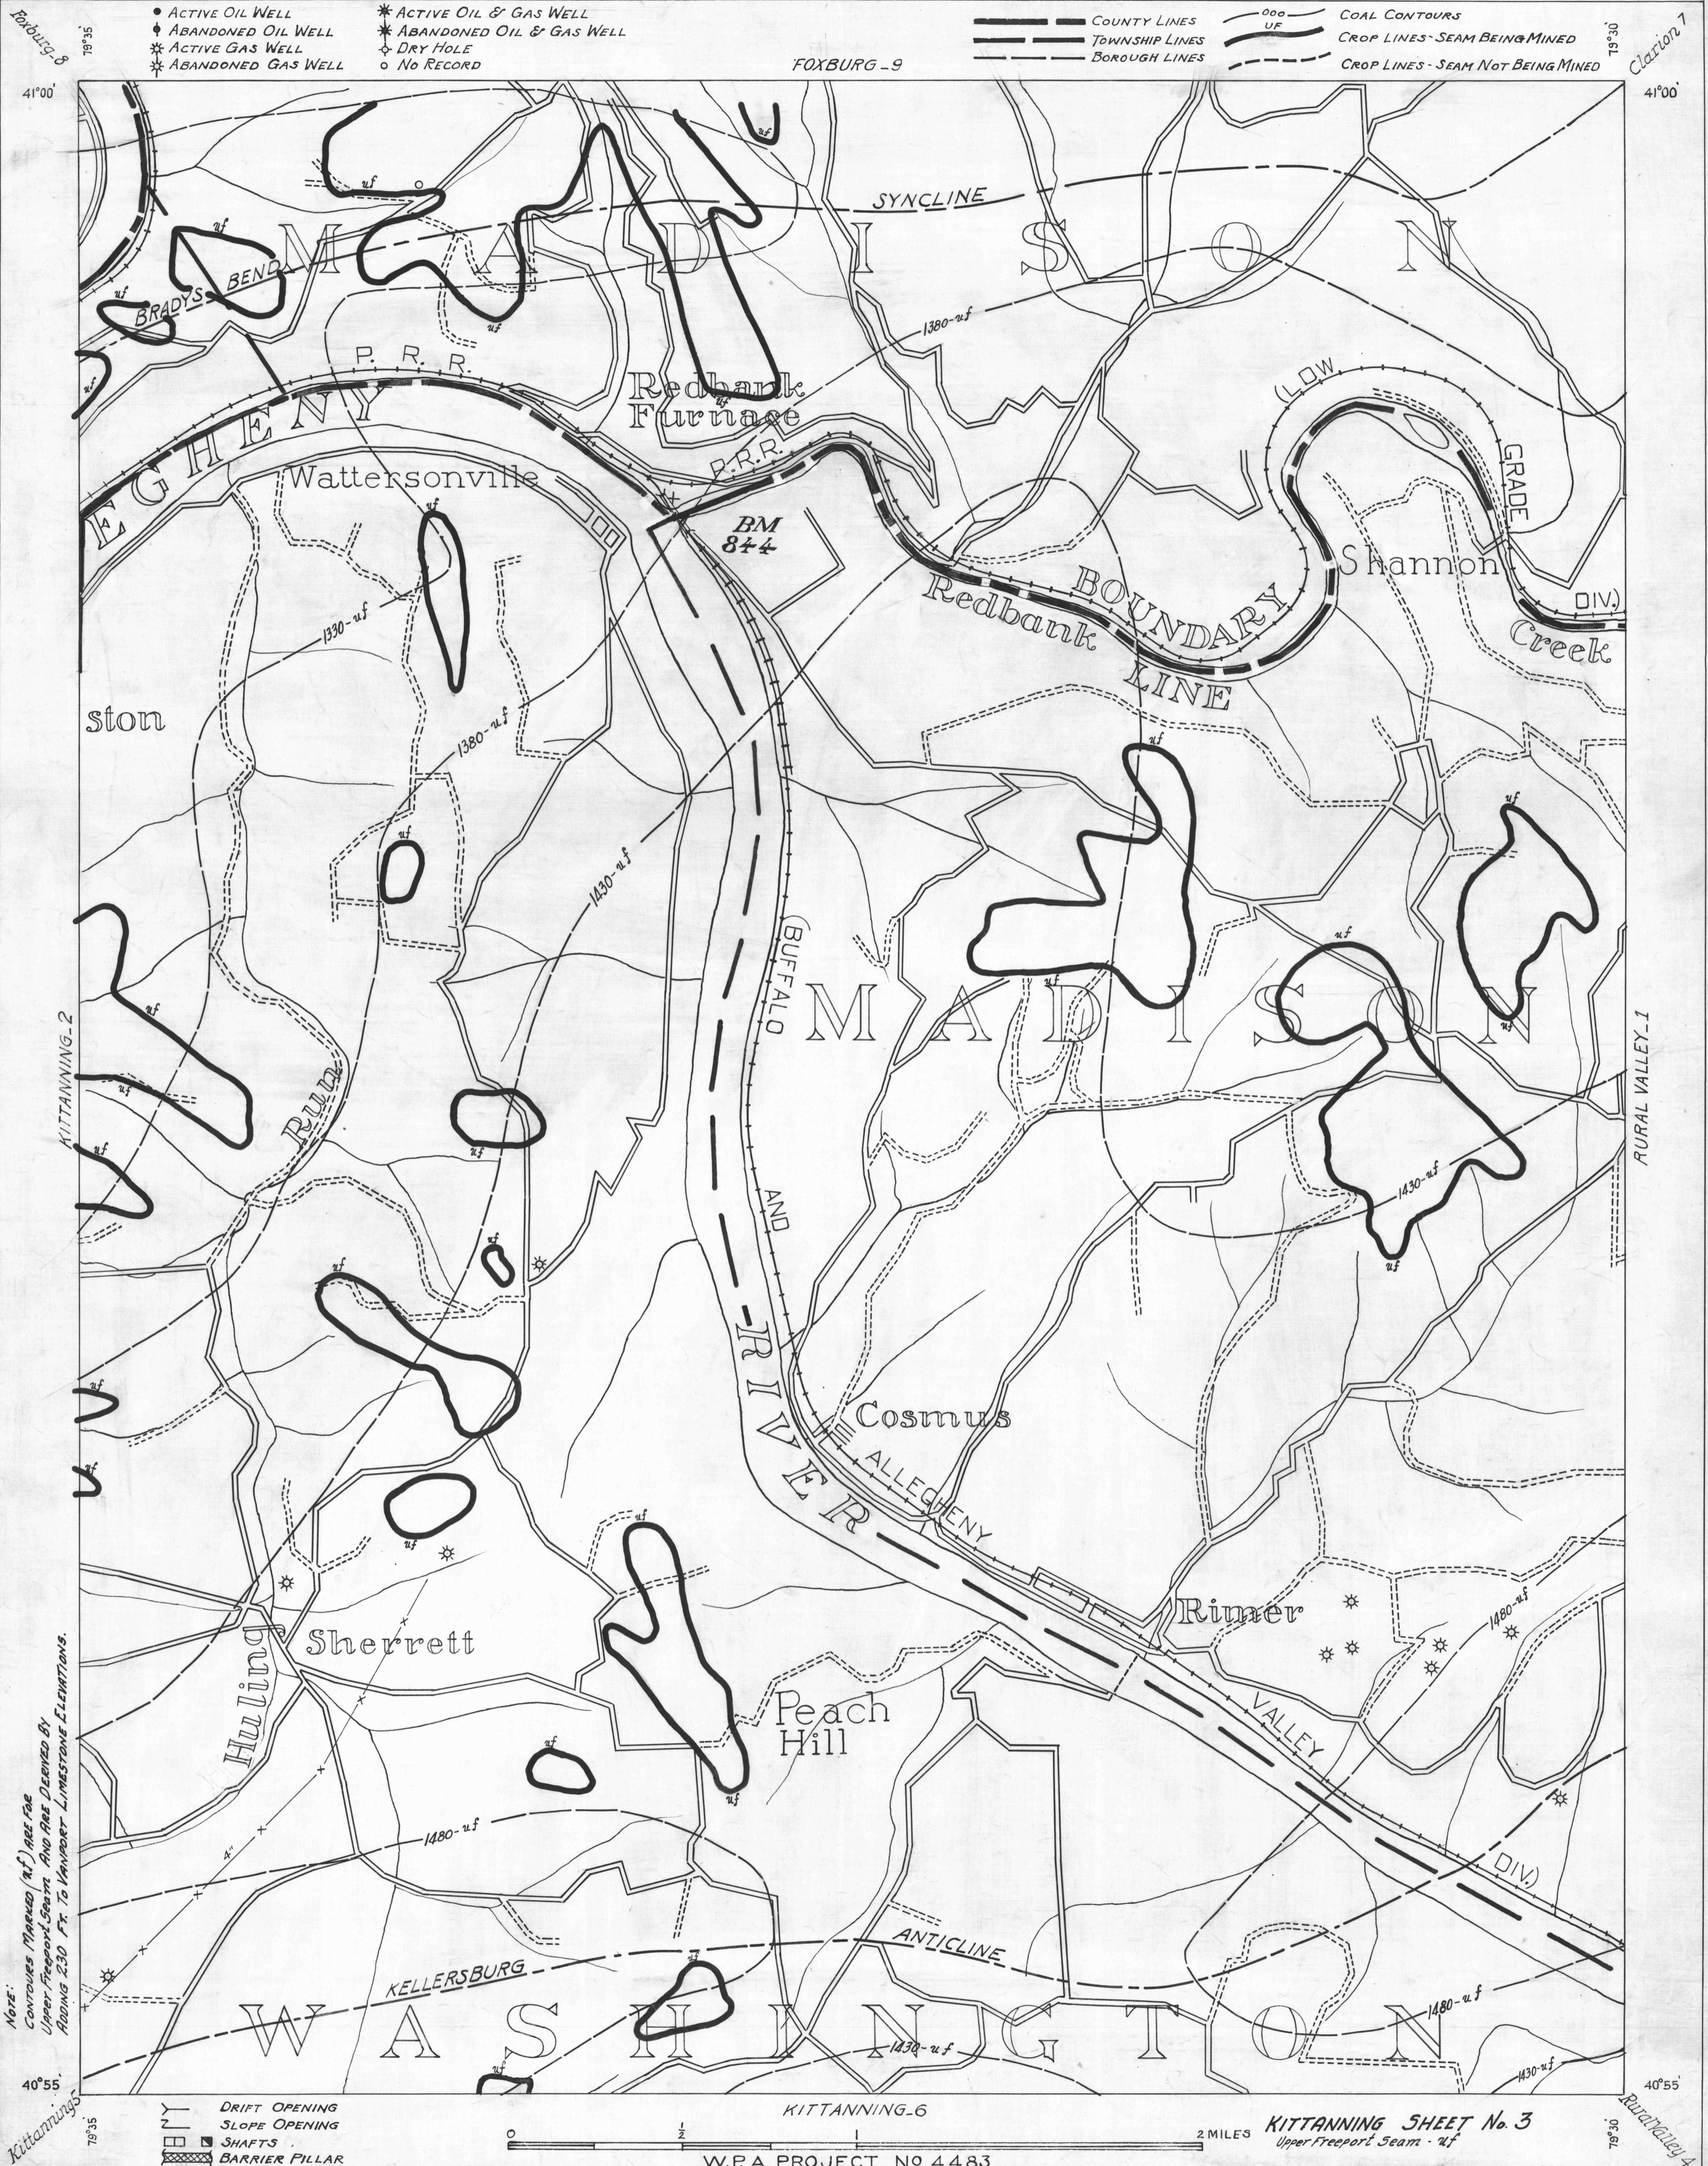

Note: Contours marked (uf) are for Upper Freeport Seam and are derived by adding 230 ft. to Vanport Limestone Elevations.

- DRIFT OPENING
- SLOPE OPENING
- SHAFTS
- ▨ BARRIER FILLAR

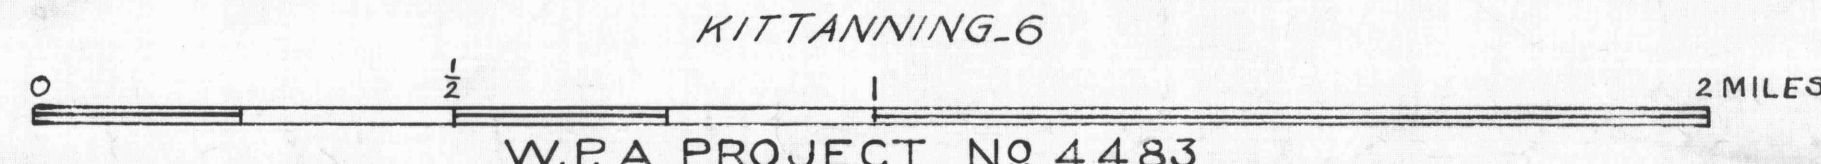

KITTANNING SHEET No. 3
Upper Freeport Seam - uf

W.P.A. PROJECT No 4483