


● ACTIVE OIL WELL * ACTIVE OIL & GAS WELL ——— COUNTY LINES - - - - - COAL CONTOURS
 ◊ ABANDONED OIL WELL * ABANDONED OIL & GAS WELL - - - - - TOWNSHIP LINES - - - - - CROP LINES-SEAM BEING MINED
 * ACTIVE GAS WELL * DRY HOLE - - - - - BOROUGH LINES - - - - - CROP LINES-SEAM NOT BEING MINED
 * ABANDONED GAS WELL ○ NO RECORD

FOXBURG 9

79°30' CLARION 7
41°00'

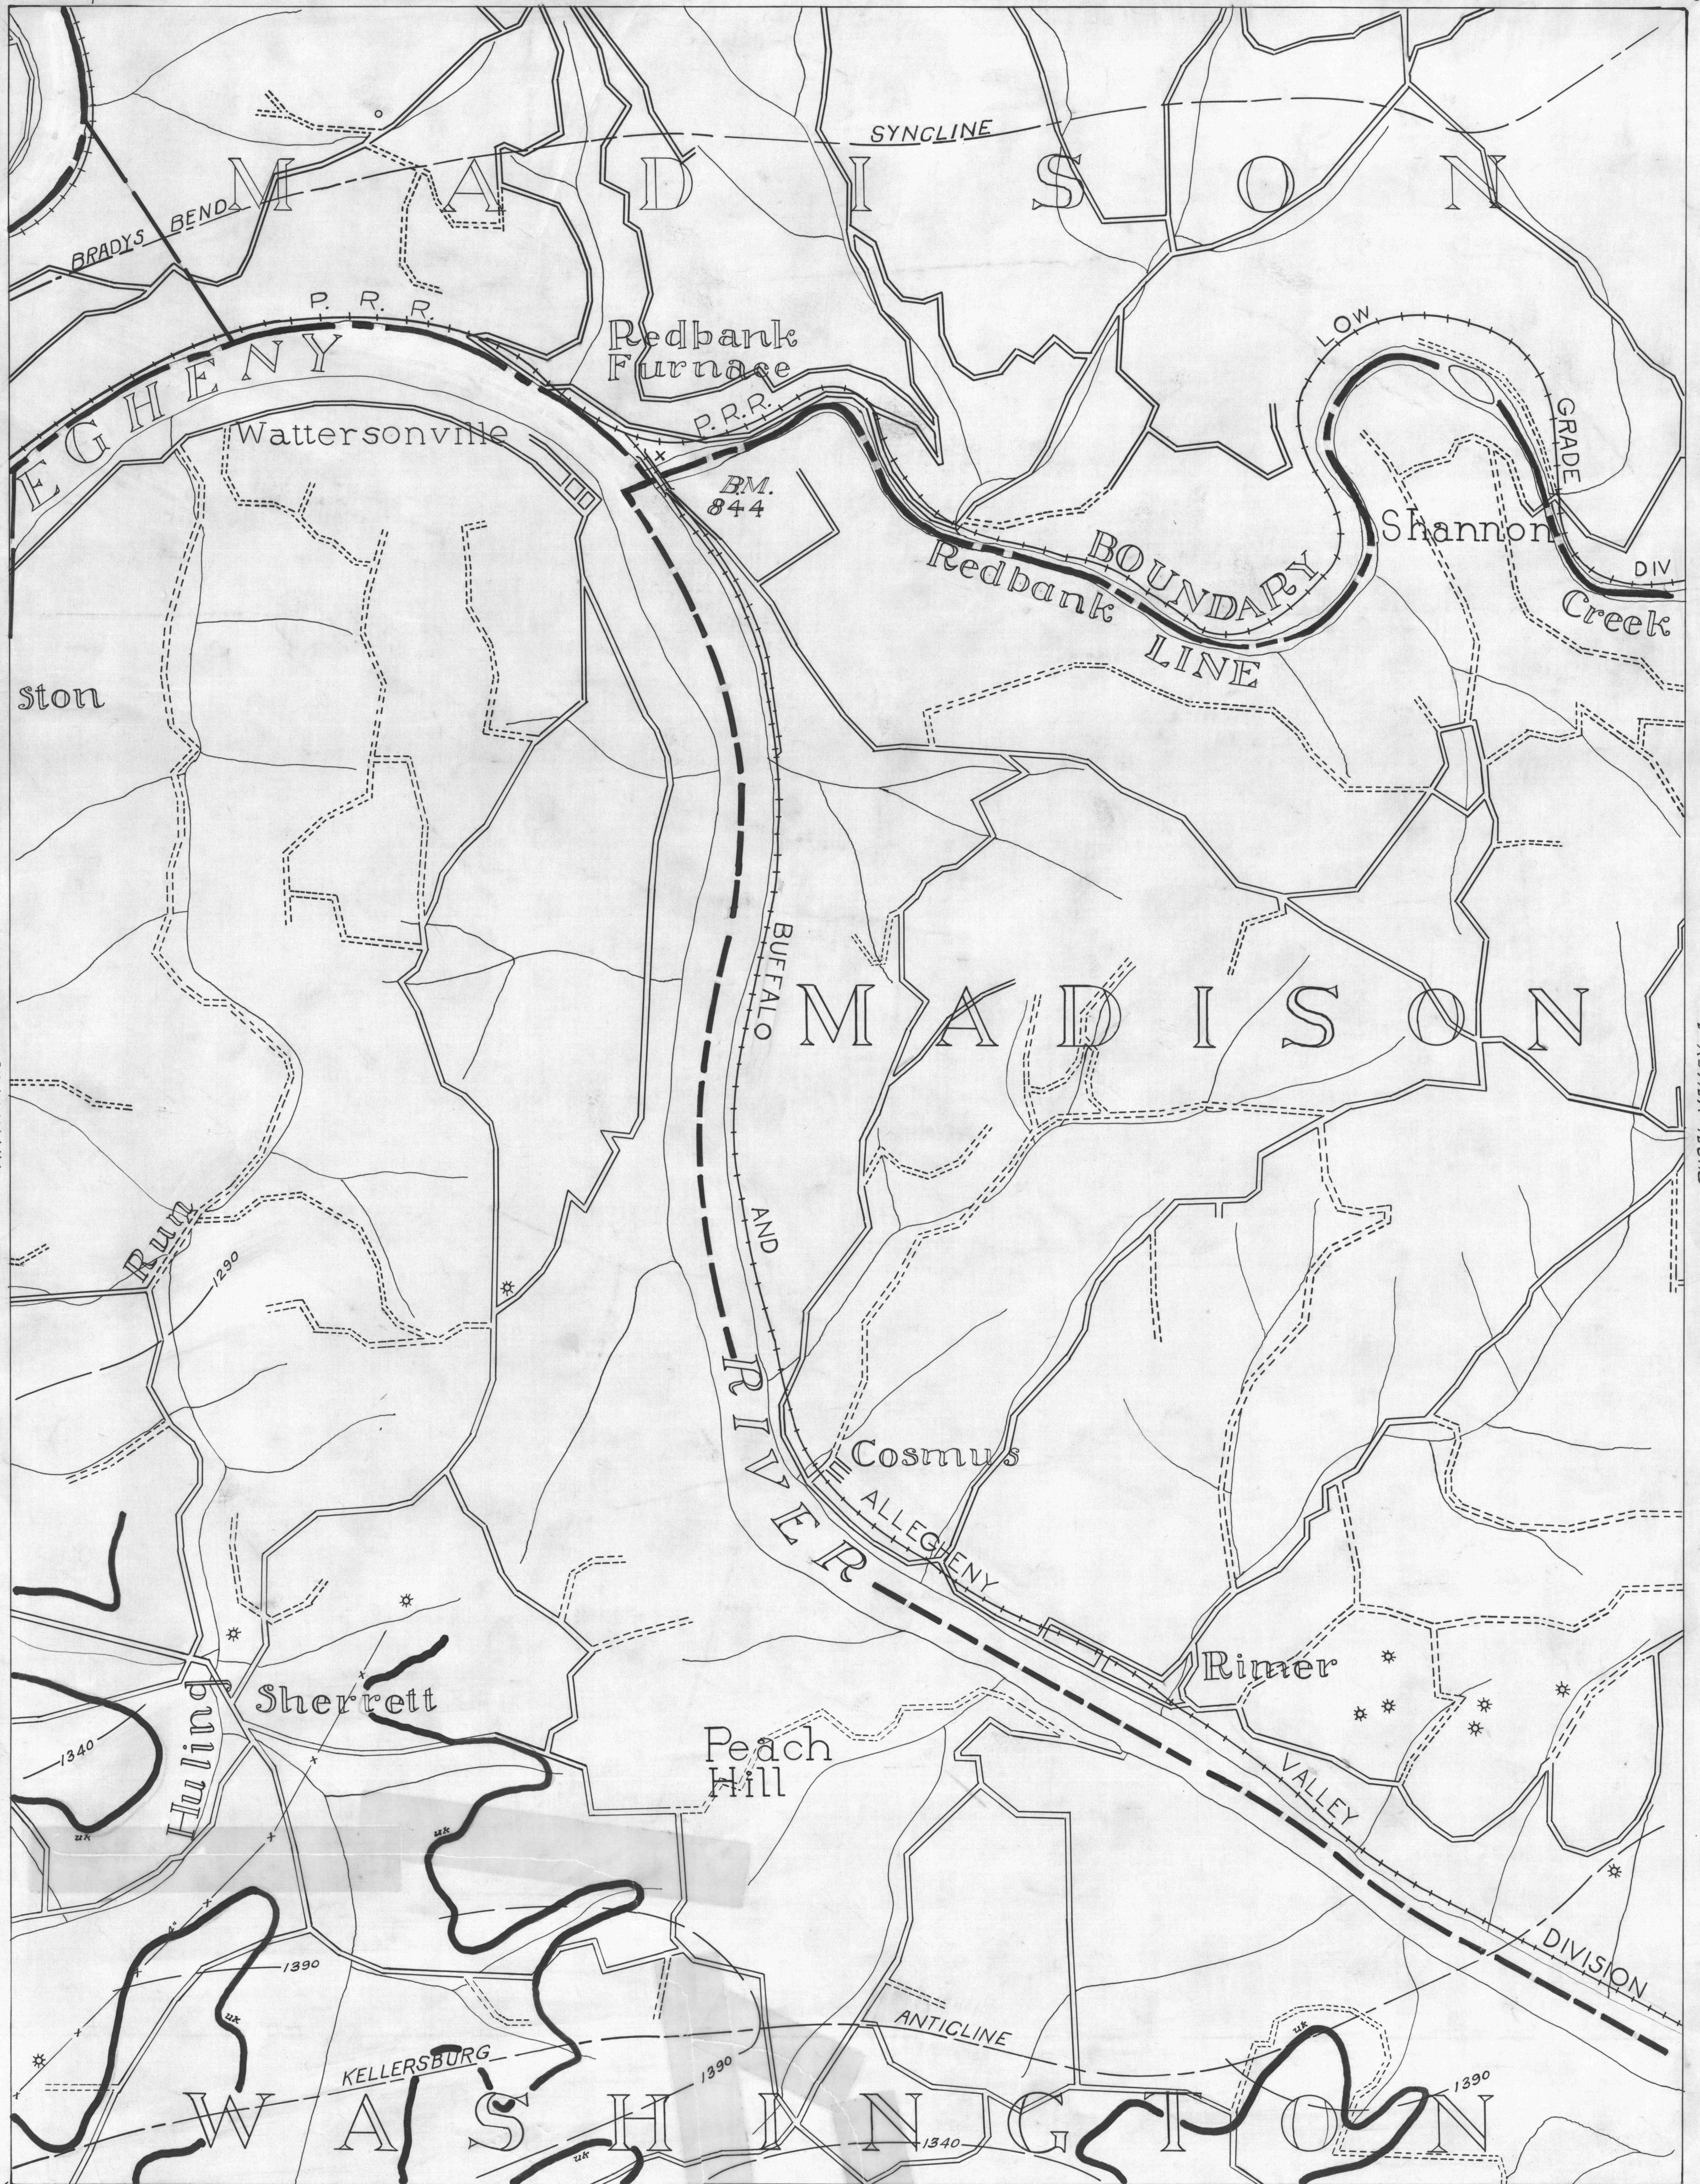

NOTE: COAL CONTOURS SHOWN REF. TO UPPER KITTANNING SEAM (24) AND ARE DERIVED BY ADDING 140 FT. TO VANPOET LIMESTONE ELEVATIONS.

— DRIFT OPENING
 - - - SLOPE OPENING
 □ SHAFTS
 ■ BARRIER PILLAR

KITTANNING 6



WPA PROJECT N° 19666

KITTANNING SHEET N° 3
UPPER KITTANNING

40°55' RURAL VALLEY 4
79°35'