



- ACTIVE OIL WELL
- ◊ ABANDONED OIL WELL
- * ACTIVE GAS WELL
- ◊ ABANDONED GAS WELL
- * ACTIVE OIL & GAS WELL
- ◊ ABANDONED OIL & GAS WELL
- ◊ DRY HOLE
- NO RECORD

- COUNTY LINES
- TOWNSHIP LINES
- BOROUGH LINES
- COAL CONTOURS
- CROP LINES - SEAM BEING MINED
- CROP LINES - SEAMS NOT BEING MINED

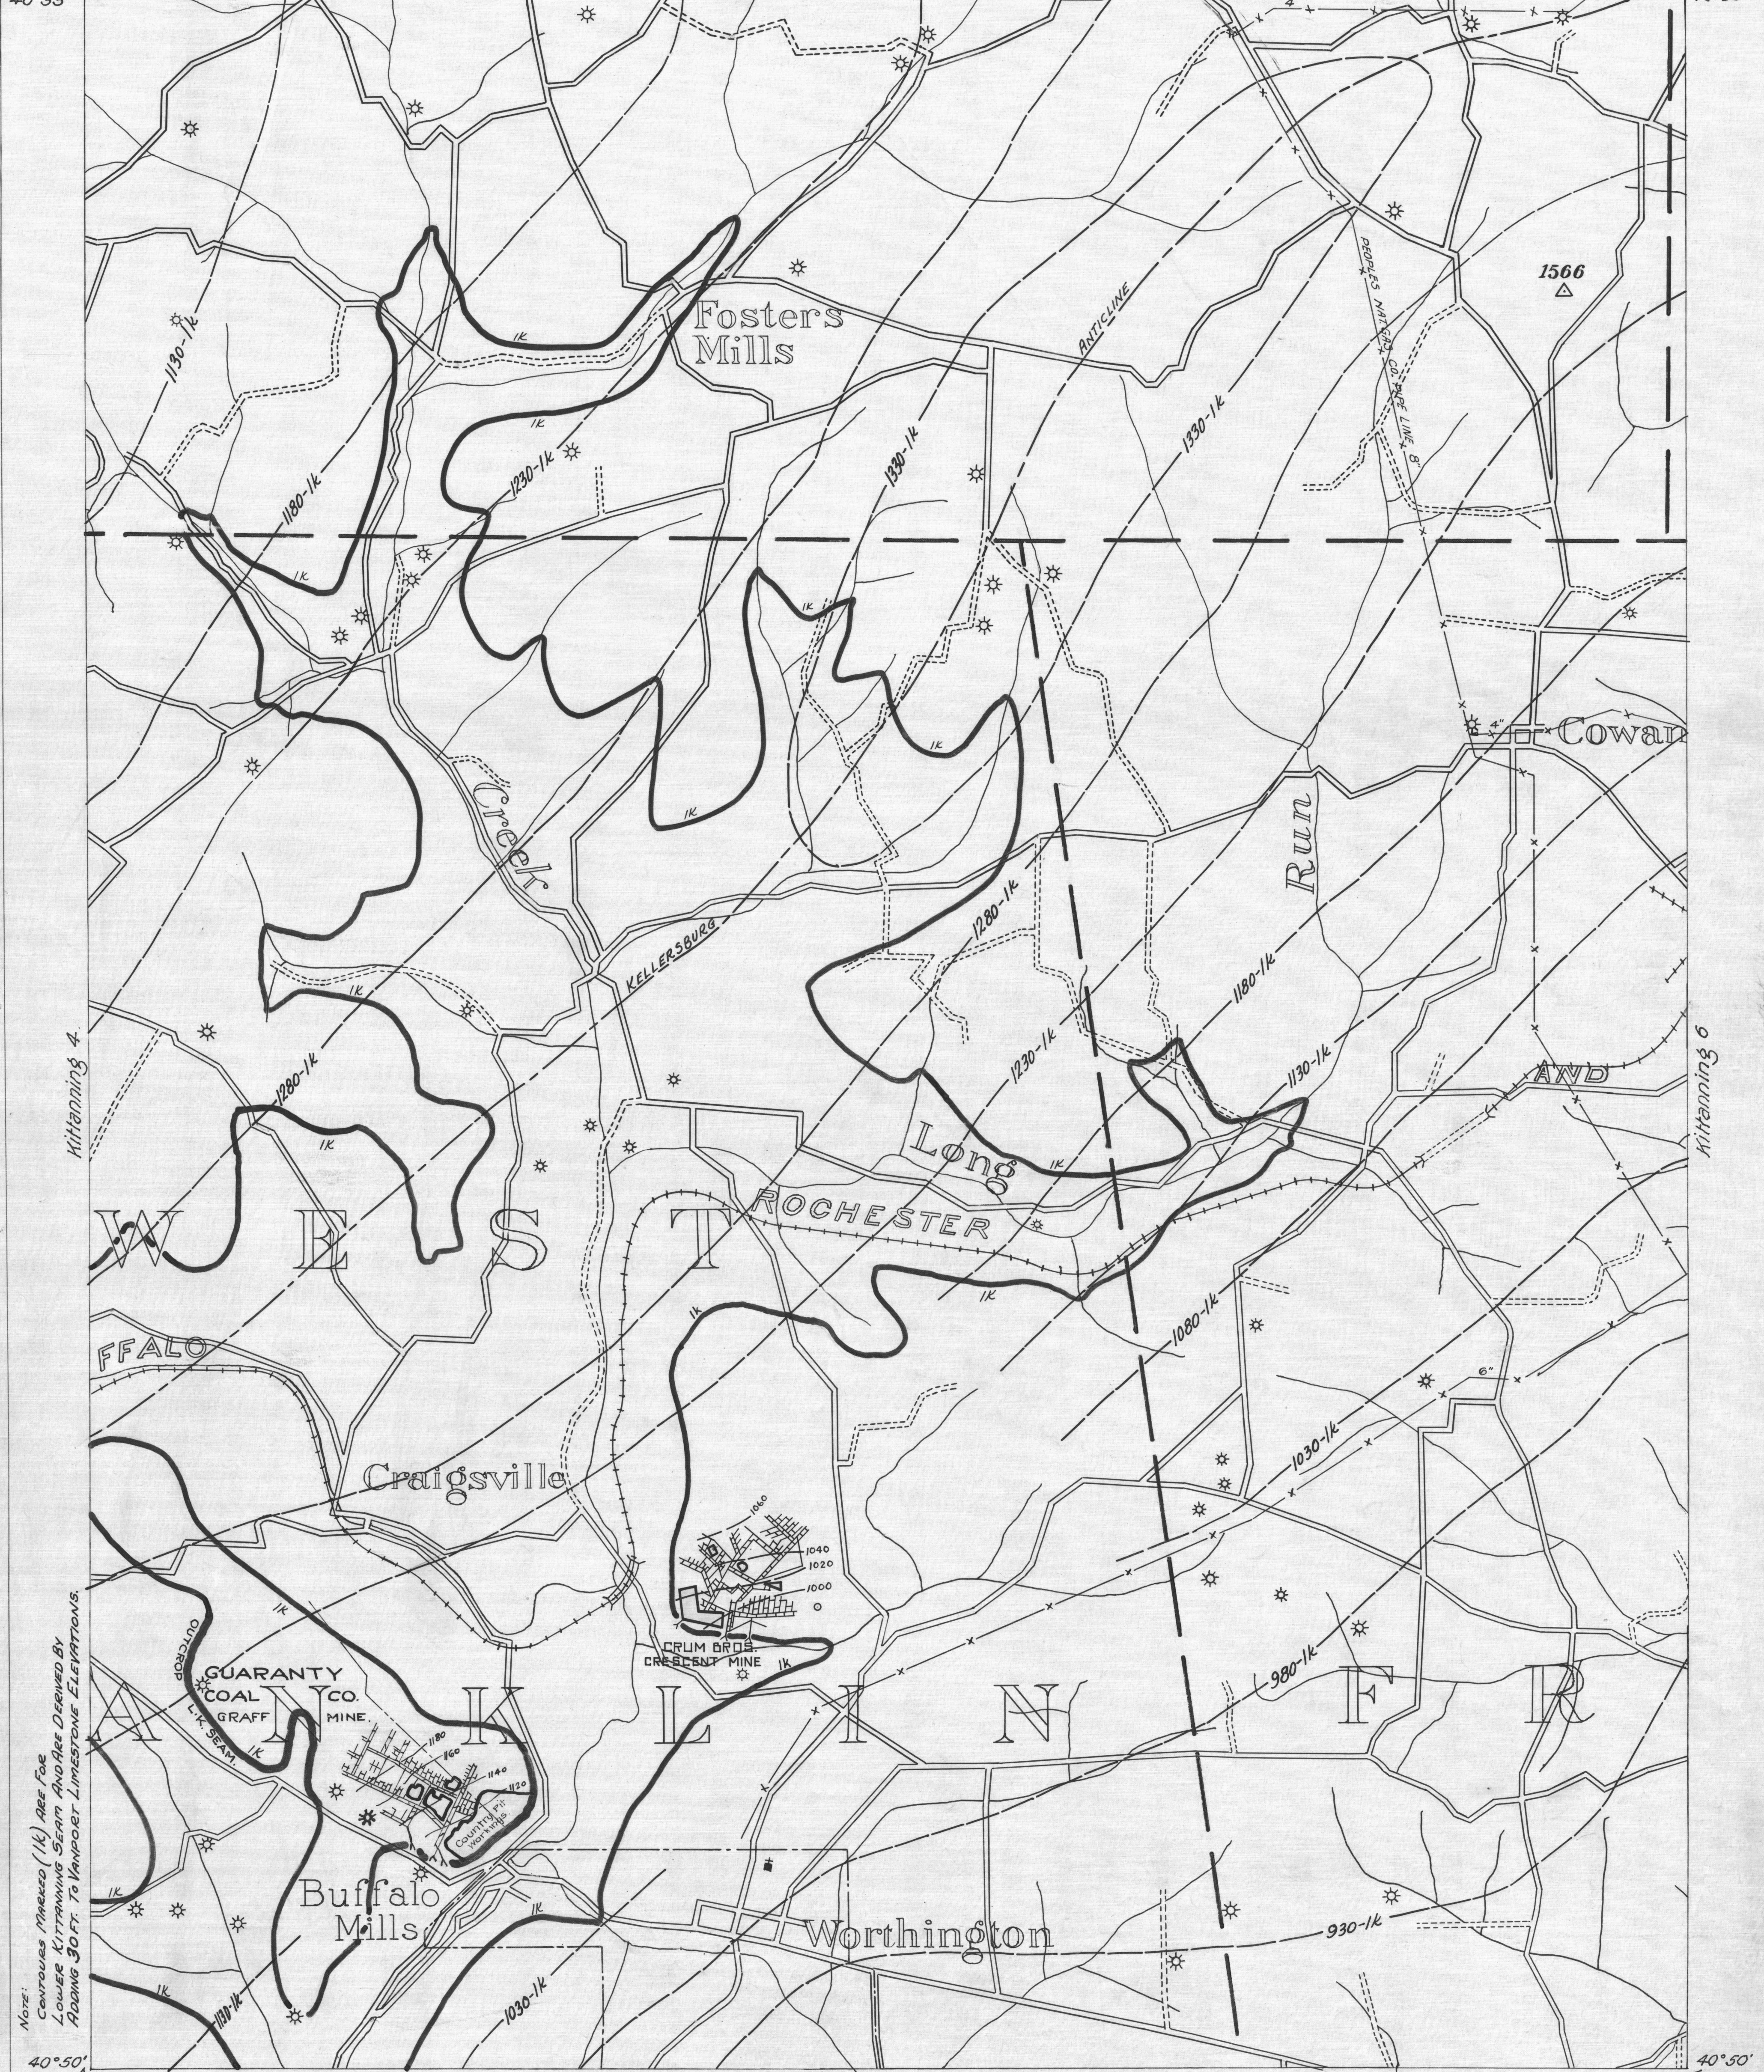

NOTE: CONTOURS MARKED (1k) ARE FOR LOWER KITTANNING SEAM AND ARE DERIVED BY ADDING 30 FT. TO VANPOET LIMESTONE ELEVATIONS.

- DRIFT OPENING
- SLOPE OPENING
- SHAFTS
- ▨ BARRIER PILLAR

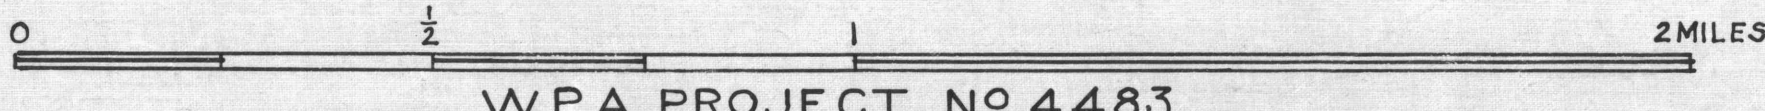

W.P.A. PROJECT NO 4483

KITTANNING SHEET No. 5. (B)-L.K. SEAM.

L.KITT.