



- ACTIVE OIL WELL
- ABANDONED OIL WELL
- ★ ACTIVE GAS WELL
- ★ ABANDONED GAS WELL


- * ACTIVE OIL & GAS WELL
- * ABANDONED OIL & GAS WELL
- ◇ DRY HOLE
- NO RECORD

- COUNTY LINES
- TOWNSHIP LINES
- BOROUGH LINES

- 000 COAL CONTOURS
- uk CROP LINES - SEAM BEING MINED
- CROP LINES - SEAMS NOT BEING MINED

NOTE:
CONTOURS MARKED (uk) ARE FOR
UPPER KITTANNING SEAM AND ARE DERIVED BY
ADDING 140 FT. TO VANPOET LIMESTONE ELEVATIONS

- DRIFT OPENING
- SLOPE OPENING
- SHAFTS
- ▨ BARRIER PILLAR

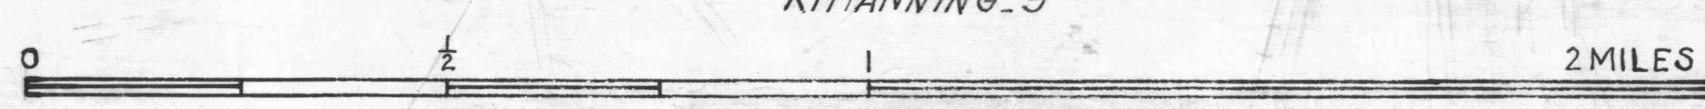

W.P.A. PROJECT NO 4483

KITTANNING SHEET NO 6
Upper Kittanning Seam - uk.

Kittanning 2
Kittanning 5
Kittanning 8

Rural Valley 1
Rural Valley 4
Rural Valley 7

KITTANNING - 3

KITTANNING - 9

Limestone

PITTSBURGH

Morrrows Corner

Frenchs Corner

Adrian

Cowansville

Run

SYNCLINE

ANTICLINE

Gosford

(BUFFALO & ALLEGHENY VALLEY DIV.)

Walkchalk

Ewing

M-HADDON

EAST
GLADE
BOGGSVILLE
KILK

PEOPLES NAT. GAS CO. PIPE LINE

BUFFALO & ALLEGHENY VALLEY DIV.