


matched

Frederick 9 40° 30' 06° 61' 79° 25' Elders Ridge 7

- ACTIVE OIL WELL
- ◐ ABANDONED OIL WELL
- ✱ ACTIVE GAS WELL
- ✱ ABANDONED GAS WELL
- ✱ ACTIVE OIL & GAS WELL
- ✱ ABANDONED OIL & GAS WELL
- DRY HOLE
- NO RECORD

- COUNTY LINES
- TOWNSHIP LINES
- BOROUGHS LINES
- COAL CONTOURS
- CROP LINES - SEAM BEING MINED
- CROP LINES - SEAMS NOT BEING MINED

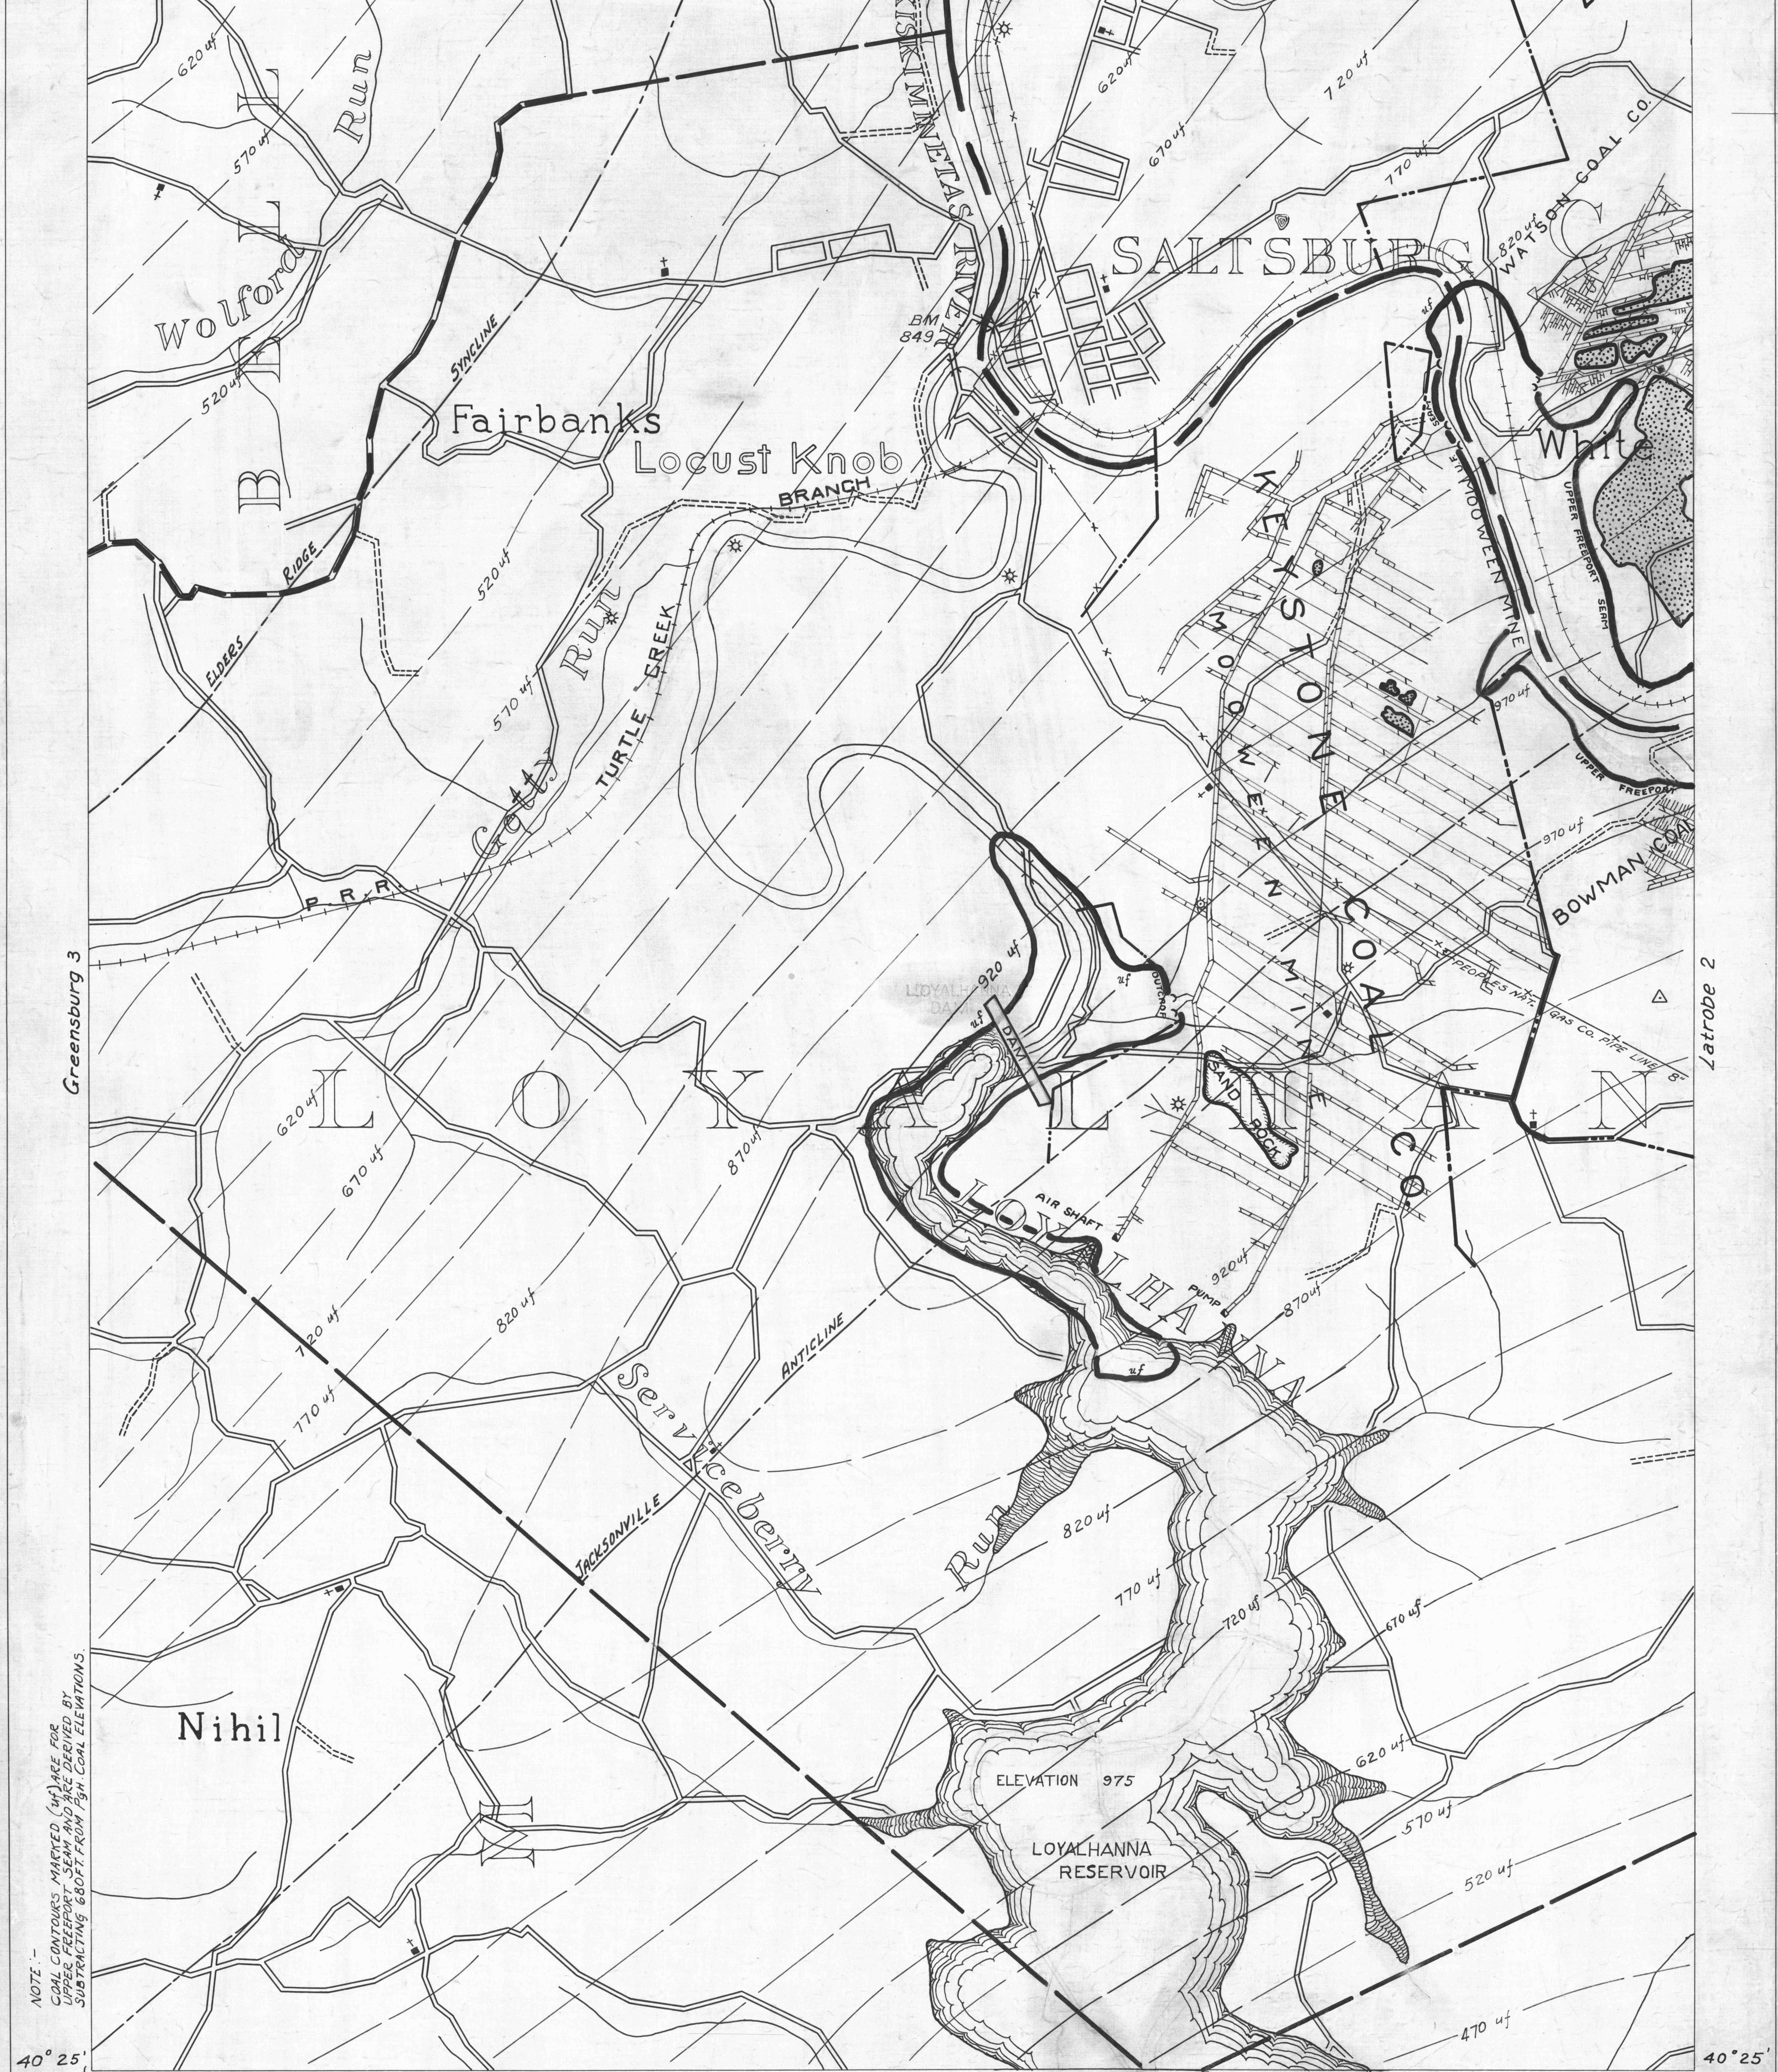

NOTE: COAL CONTOURS MARKED (uf) ARE FOR UPPER FREEPORT SEAM AND ARE DERIVED BY SUBTRACTING 680 FT. FROM 19th COAL ELEVATIONS.

- DRIFT OPENING
- SLOPE OPENING
- SHAFTS
- ▨ BARRIER PILLAR



W.P.A. PROJECT NO 4483

LATROBE SHEET No. 1. (E) U.F. SEAM.

Greensburg 6 40° 25' 79° 30' Latrobe 4. Latrobe 5 40° 25' 79° 25'