


*neshannock 8 OK*


- ACTIVE OIL WELL
- ABANDONED OIL WELL
- \* ACTIVE GAS WELL
- \* ABANDONED GAS WELL
- ◇ DRY HOLE
- NO RECORD
- \* ACTIVE OIL & GAS WELL
- \* ABANDONED OIL & GAS WELL
- ◇ DRY HOLE
- NO RECORD

- COUNTY LINES
- TOWNSHIP LINES
- BOROUGH LINES
- 980 IK COAL CONTOURS
- CROP LINES—SEAM BEING MINED
- CROP LINES—SEAMS NOT BEING MINED

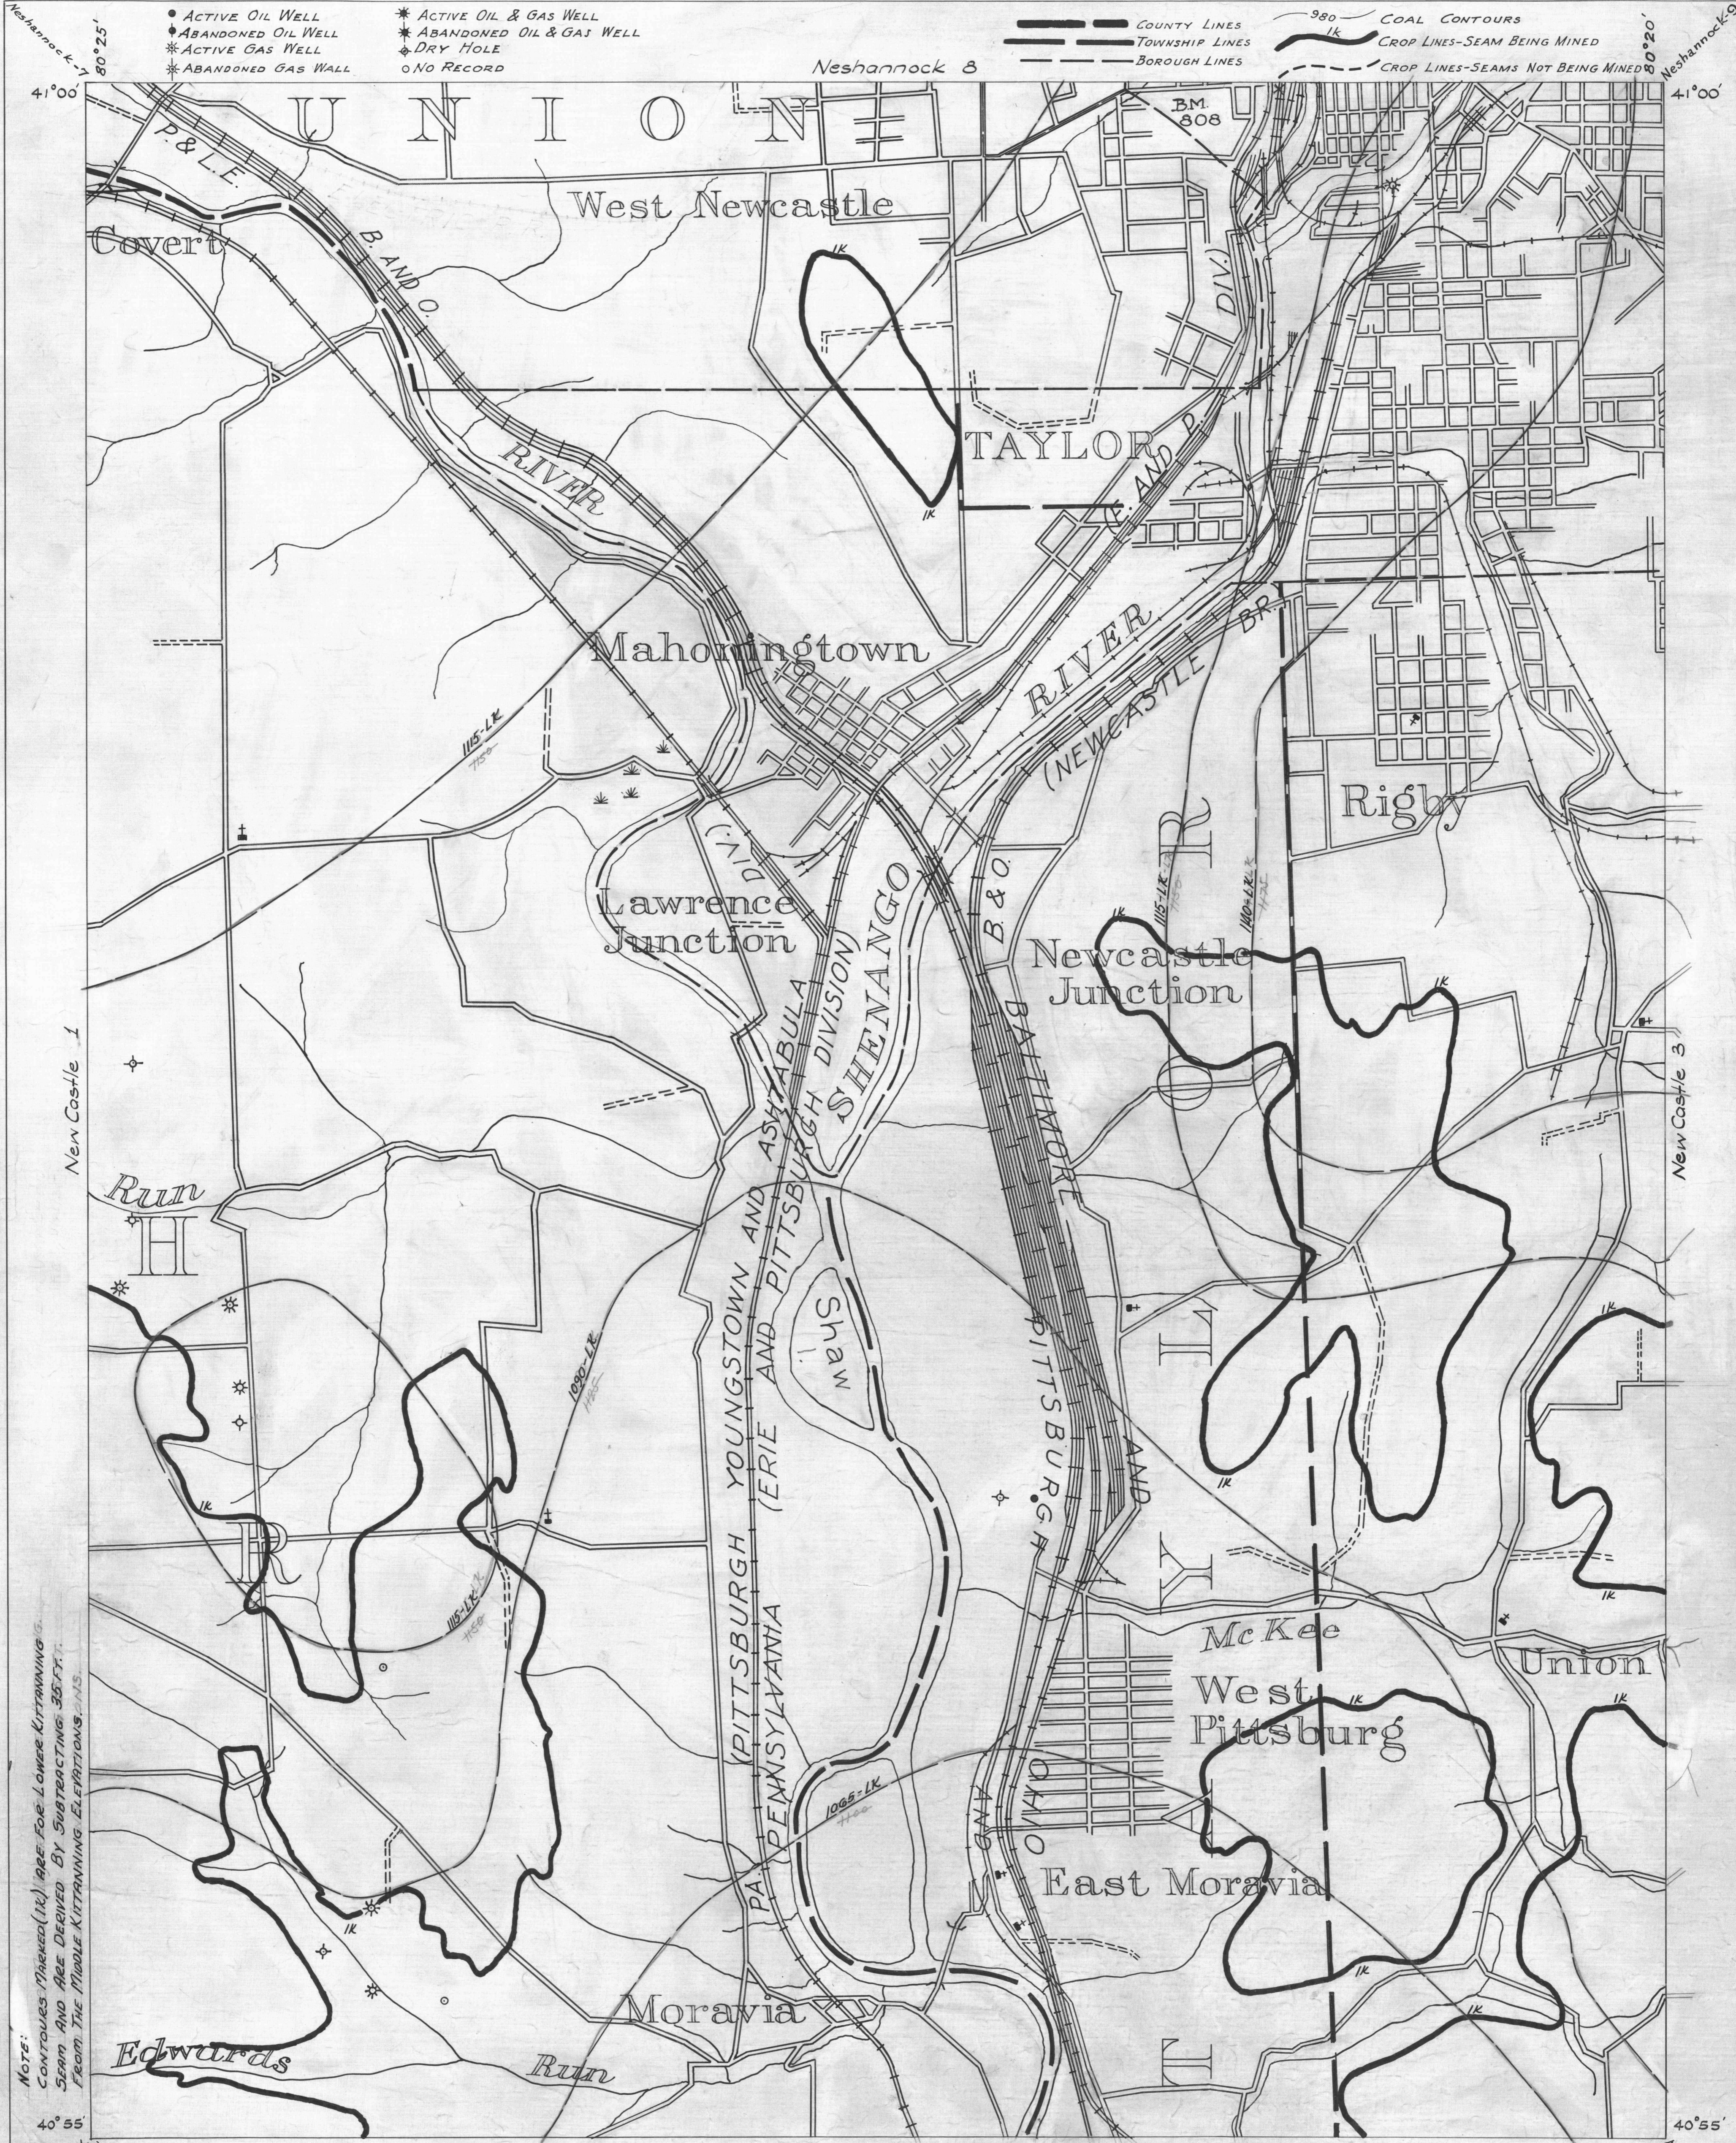

NOTE: CONTOURS MARKED (IK) ARE FOR LOWER KITTANNING SEAM AND ARE DERIVED BY SUBTRACTING 35 FT. FROM THE MIDDLE KITTANNING ELEVATIONS.

- DRIFT OPENING
- SLOPE OPENING
- SHAFTS
- ▨ BARRIER PILLAR

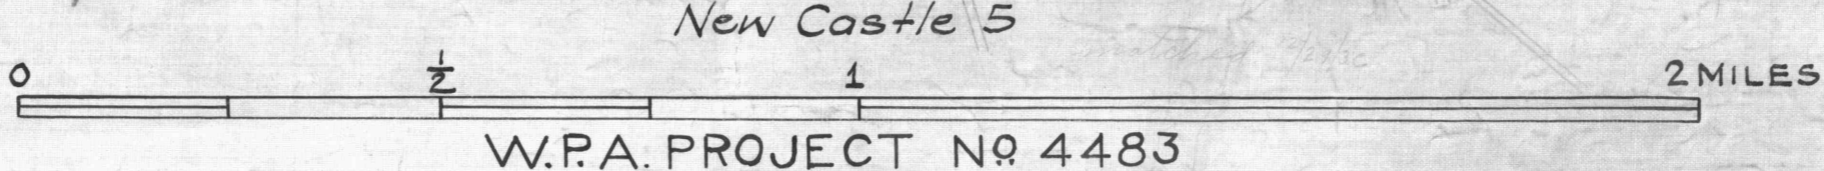

NEW CASTLE SHEET No. 2  
Lower Kittanning Seam-1k.

Traced By - D.W. Davies 2-8-34  
Lettered By - Newman-Baird 2-12-34  
Checked By - Dale Reed 2-21-1934

NC2