


in Tilled to roads and rivers

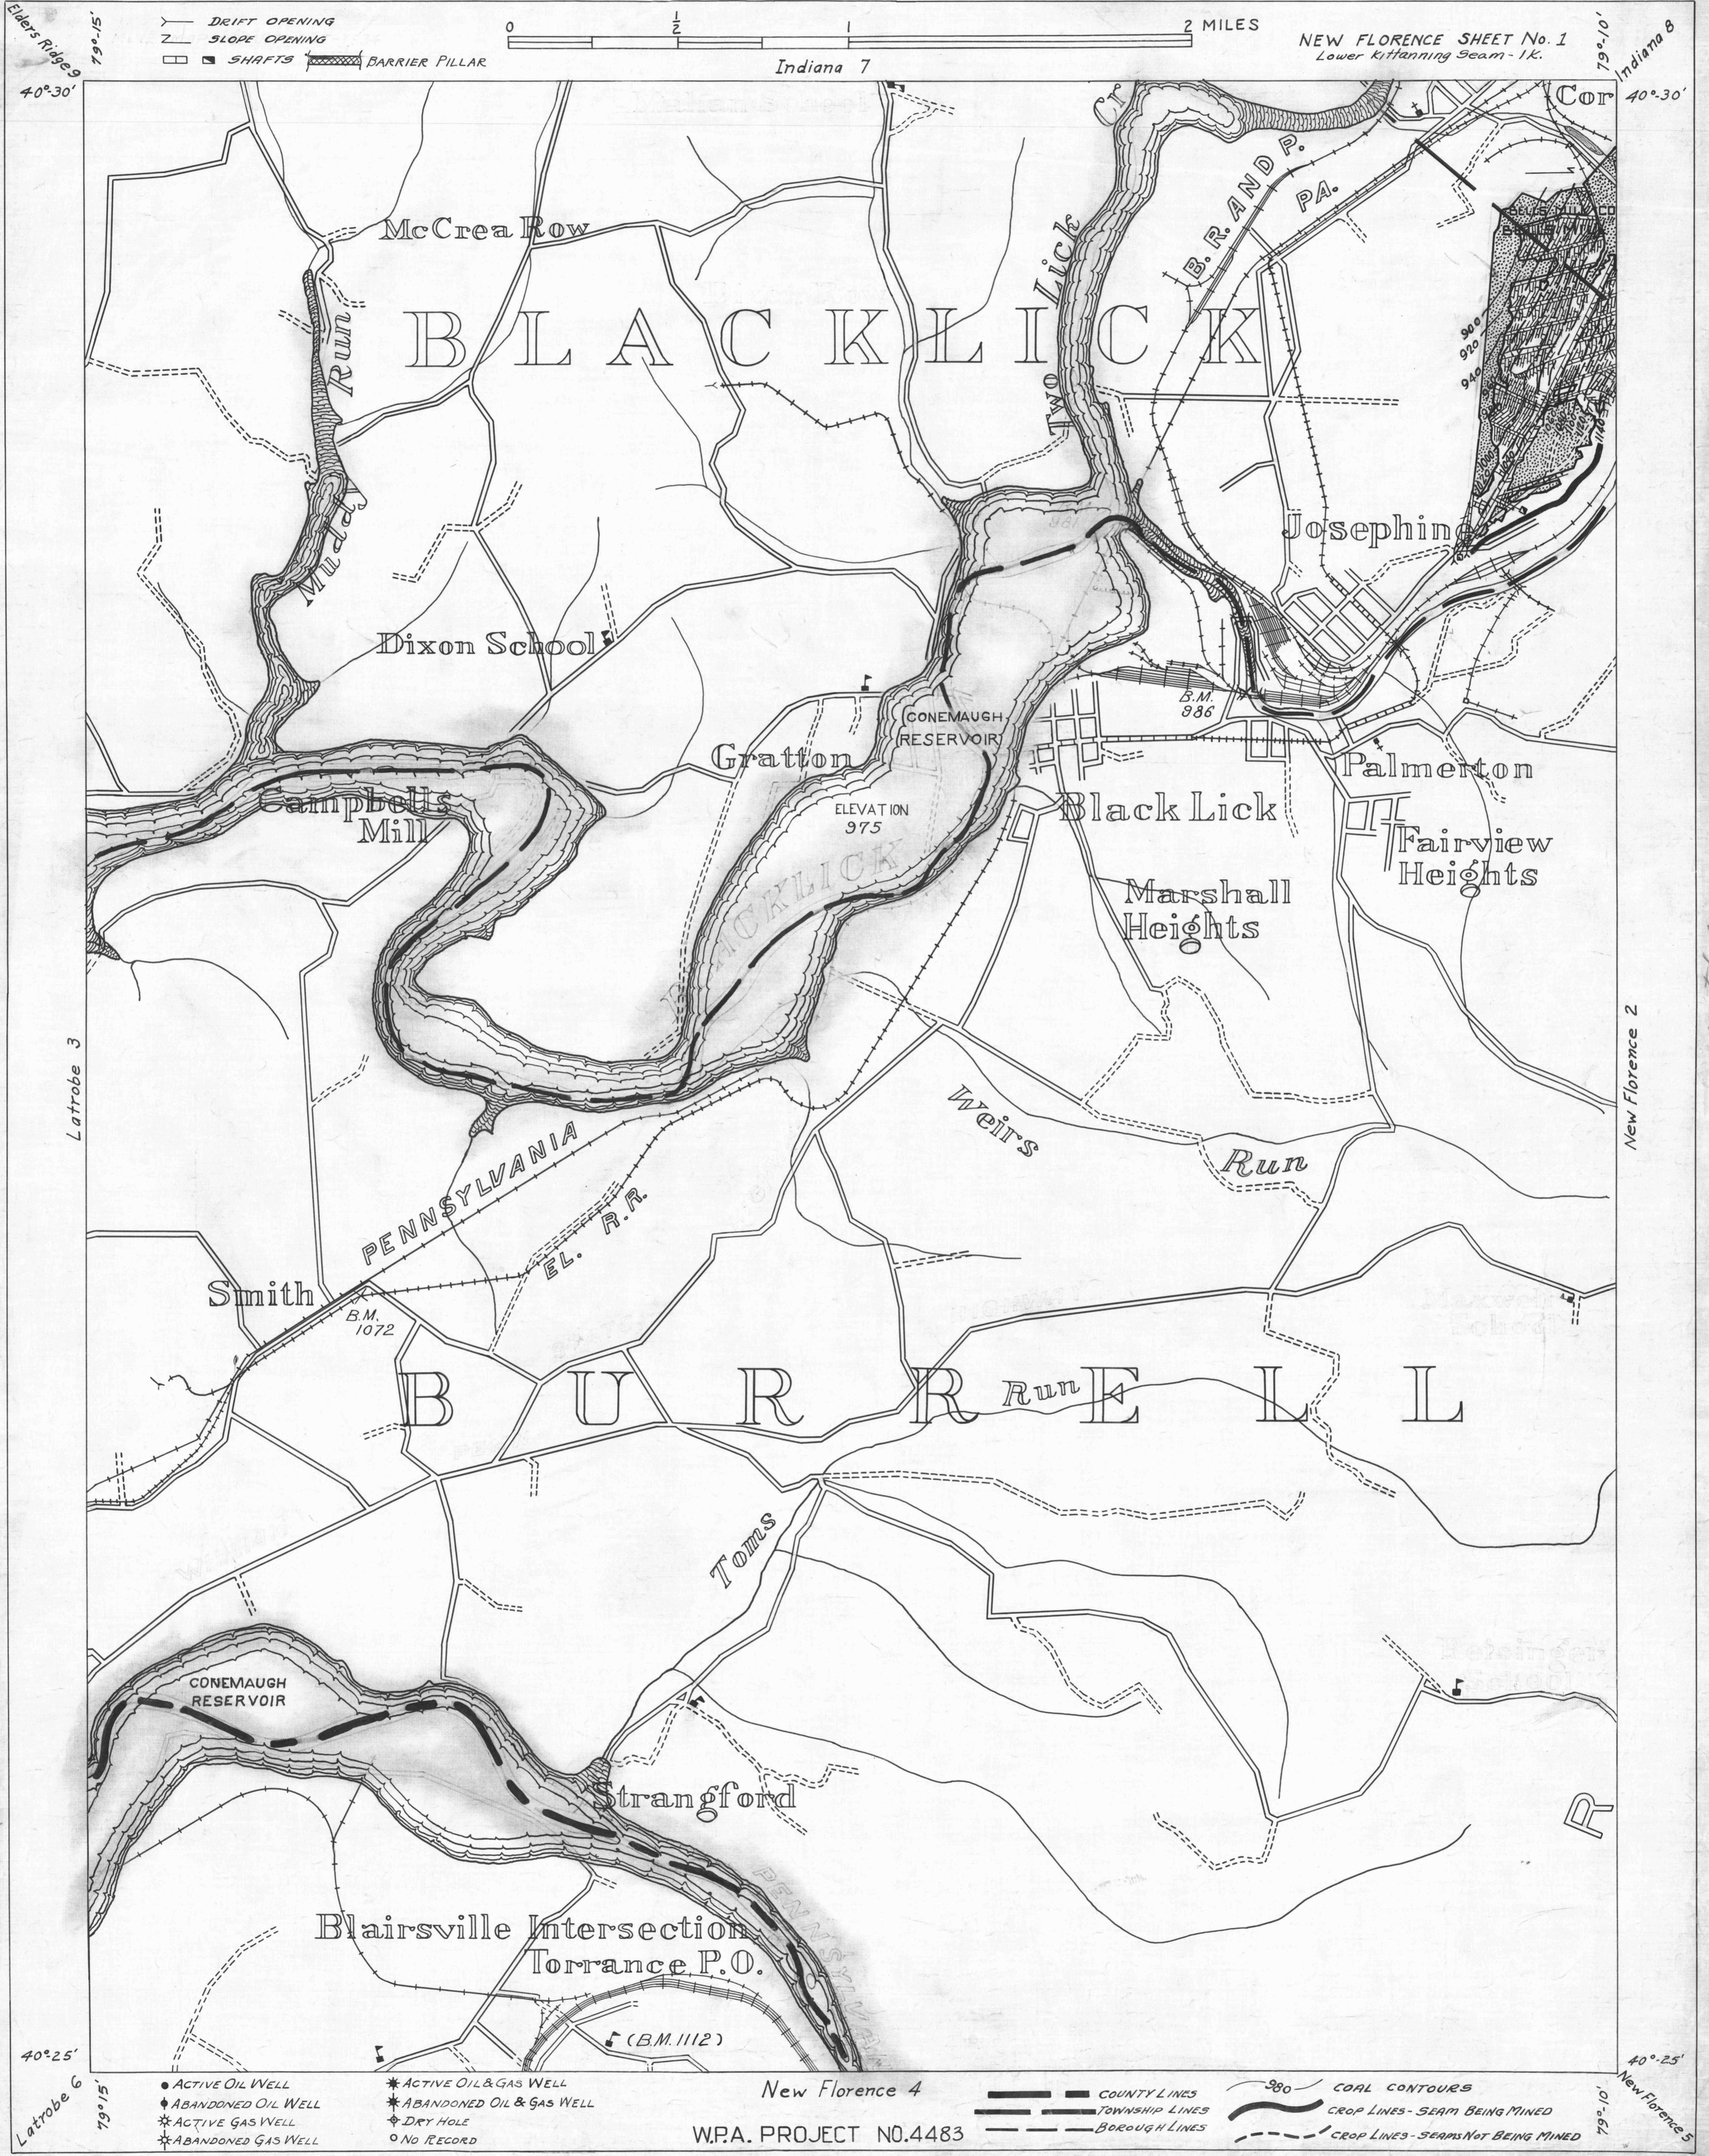

New Florence 4  
W.P.A. PROJECT NO.4483

NEW FLORENCE SHEET No. 1  
Lower Kittanning Seam - 1K.

NEW LICK  
NF-1 LK