


- ACTIVE OIL WELL
- ◆ ABANDONED OIL WELL
- * ACTIVE GAS WELL
- ✱ ABANDONED GAS WELL
- ✱ ACTIVE OIL & GAS WELL
- ✱ ABANDONED OIL & GAS WELL
- DRY HOLE
- NO RECORD

- COUNTY LINES
- TOWNSHIP LINES
- BOROUGH LINES
- 980 COAL CONTOURS
- CROP LINES - SEAM BEING MINED
- CROP LINES - SEAMS NOT BEING MINED

NOTE:
 CONTOURS MARKED (br) ARE FOR BROOKVILLE SEAM AND ARE DERIVED BY SUBTRACTING 230 FT. FROM LOWER FREEPORT COAL CONTOURS.

- Y DRIFT OPENING
- Z SLOPE OPENING
- SHAFTS
- ▬ BARRIER PILLAR

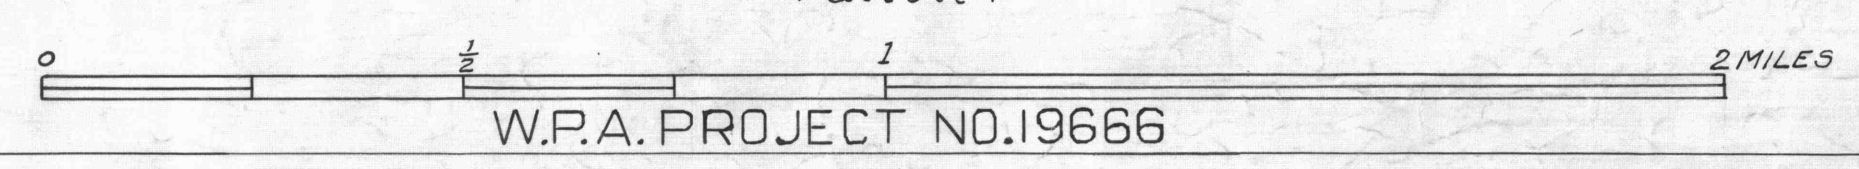

PATTON SHEET NO. 1
 BROOKVILLE SEAM - by

W.P.A. PROJECT NO. 19666

H.F.S. Redraw