

Curwensville 9


● ACTIVE OIL WELL
 ◊ ABANDONED OIL WELL
 * ACTIVE GAS WELL
 * ABANDONED GAS WELL
 * ACTIVE OIL & GAS WELL
 * ABANDONED OIL & GAS WELL
 ◊ DRY HOLE
 ○ NO RECORD

COUNTY LINES
 TOWNSHIP LINES
 BOROUGH LINES

980 COAL CONTOURS
 CROP LINES-SEAM BEING MINED
 CROP LINES- SEAMS NOT BEING MINED

Curwensville 9
 Patton 2
 Patton 6
 Patton 5
 Patton 7
 Patton 1
 Patton 4

40° 45'
 78° 35'
 78° 30'
 40° 45'
 40° 40'
 78° 35'
 78° 30'

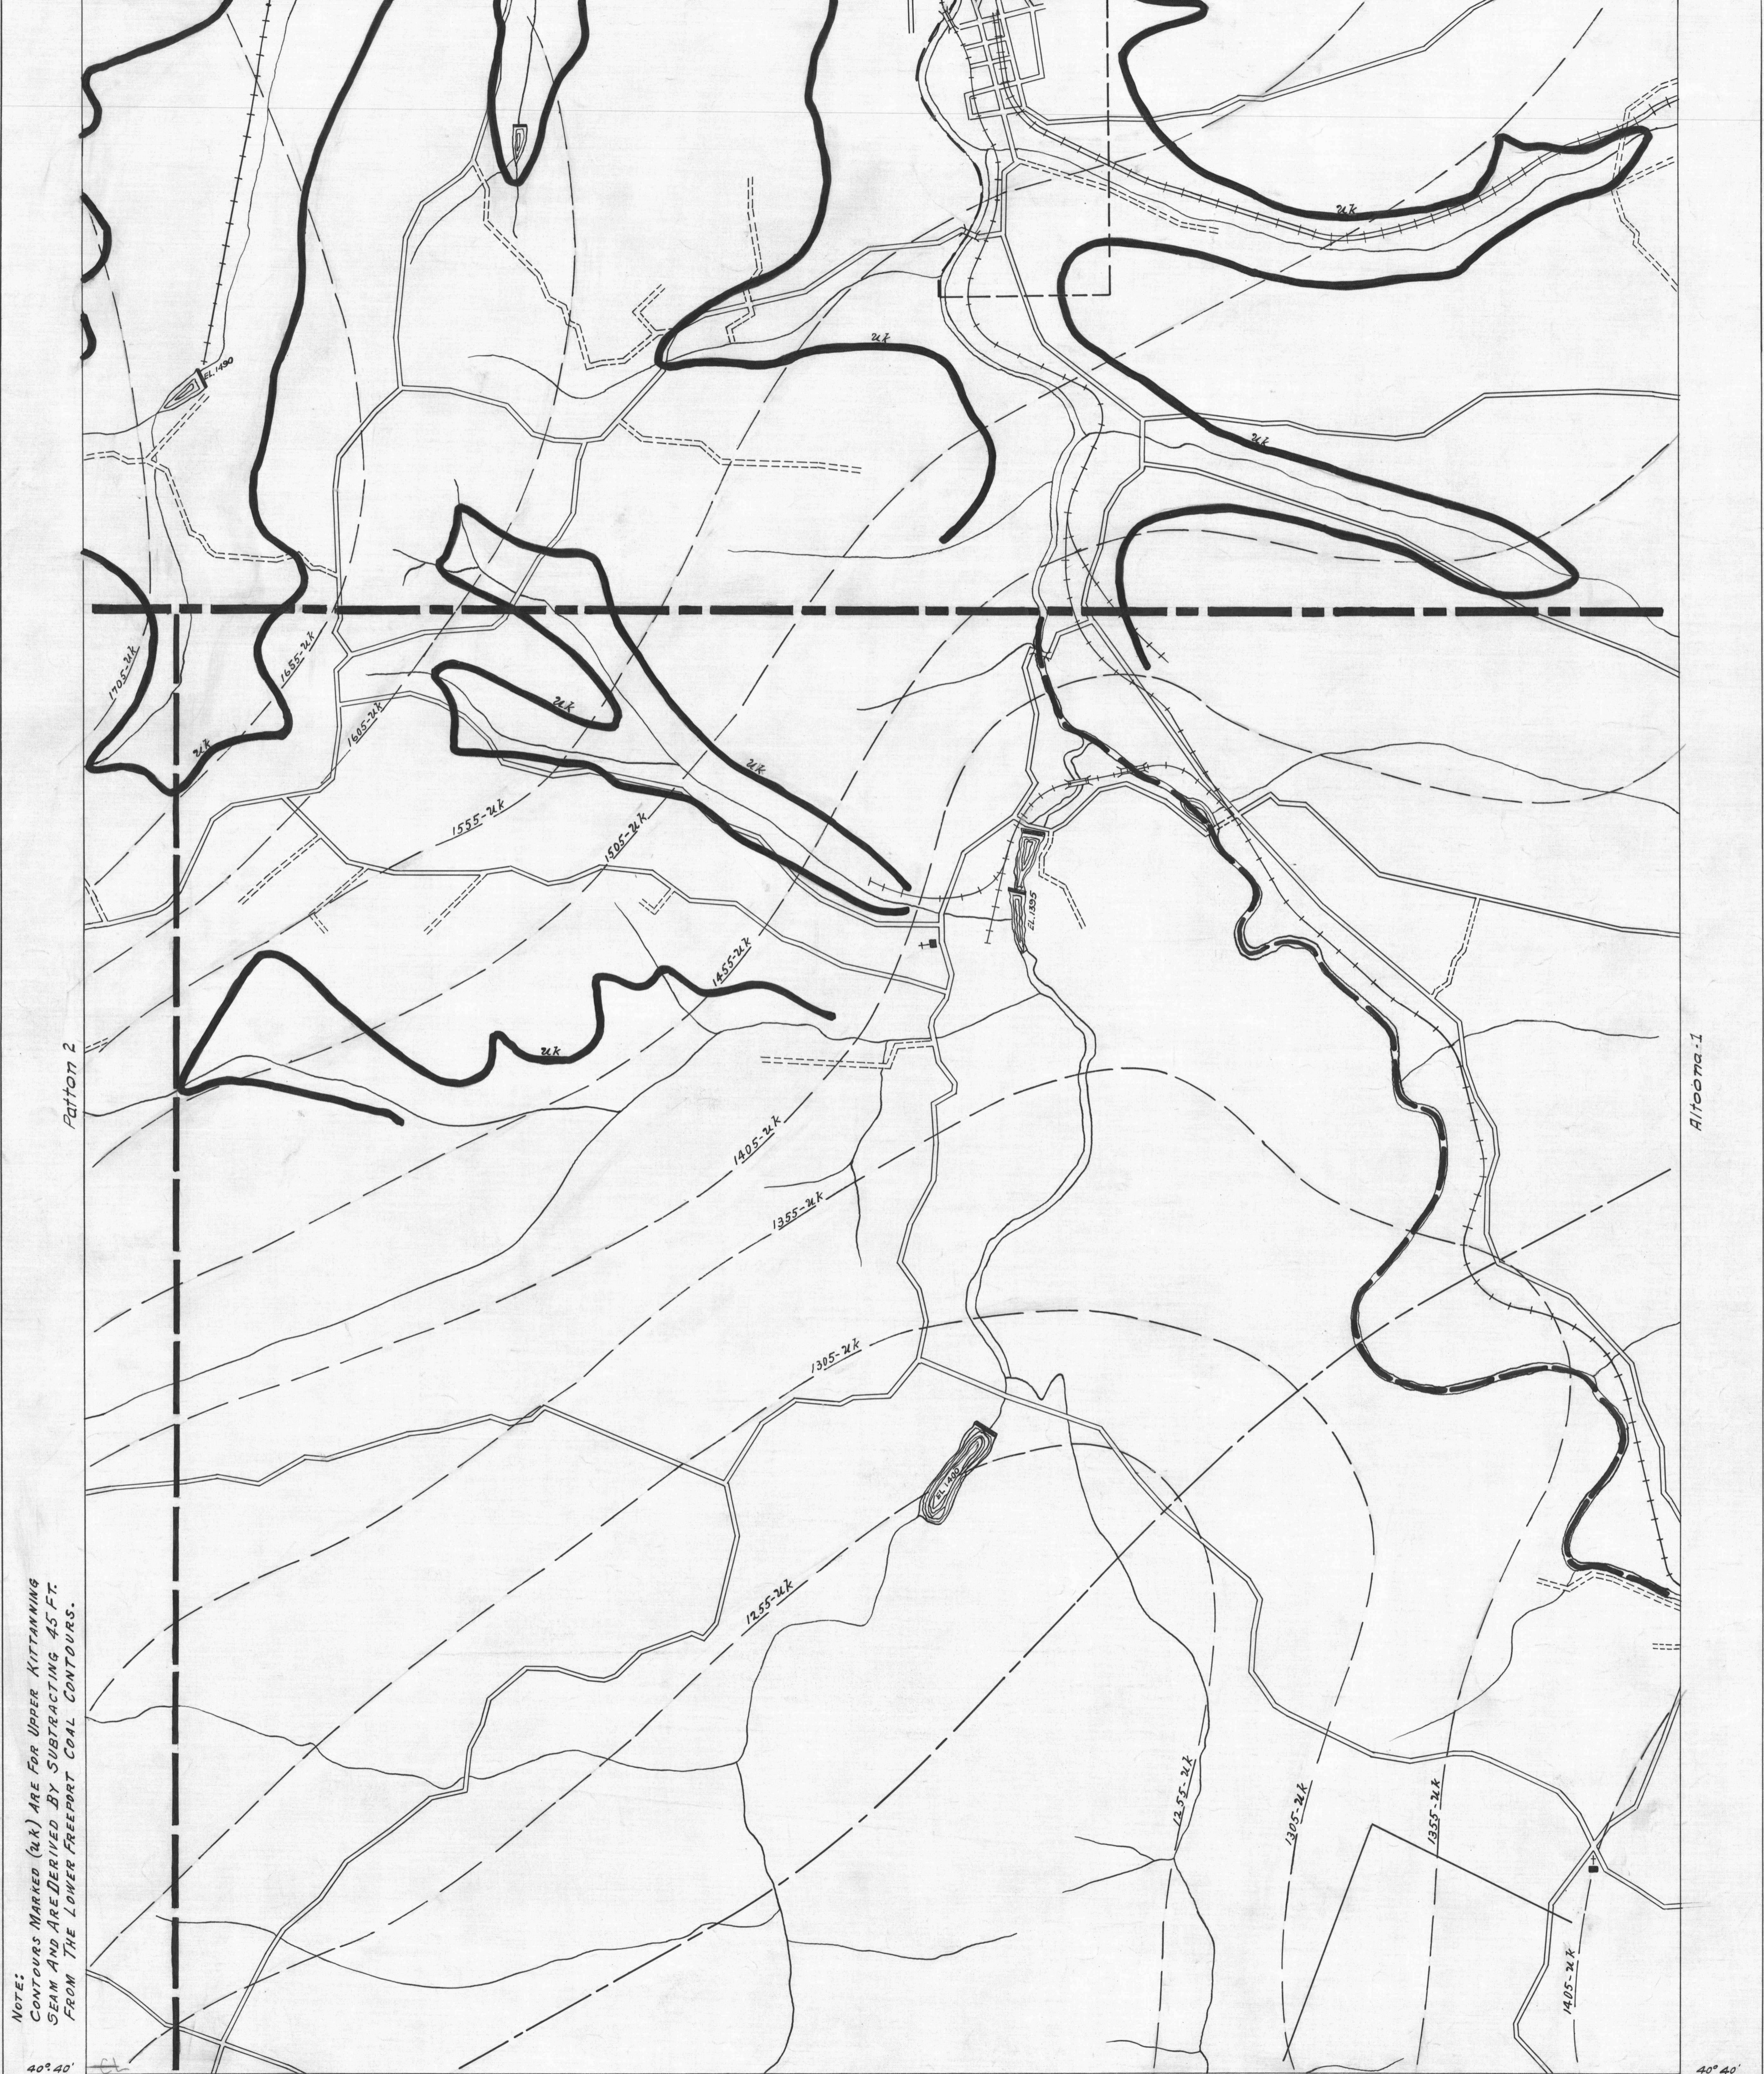

NOTE:
 CONTOURS MARKED (2k) ARE FOR UPPER KITTANNING SEAM AND DERIVED BY SUBTRACTING 45 FT. FROM THE LOWER FREEPORT COAL CONTOURS.

Y DRIFT OPENING
 Z SLOPE OPENING
 □ SHAFTS
 ▭ BARRIER PILLAR



PATTON SHEET No 3
 UPPER KITTANNING SEAM-2k.

W.P.A. PROJECT No 19666