


- ACTIVE OIL WELL
- ◆ ABANDONED OIL WELL
- ⊛ ACTIVE GAS WELL
- ⊛ ABANDONED GAS WELL

- * ACTIVE OIL & GAS WELL
- * ABANDONED OIL & GAS WELL
- ◇ DRY HOLE
- NO RECORD

- COUNTY LINES
- TOWNSHIP LINES
- BOROUGH LINES

- 980 — COAL CONTOURS
- CROP LINES-SEAM BEING MINED
- - - CROP LINES-SEAMS NOT BEING MINED

Punxsutawney 3

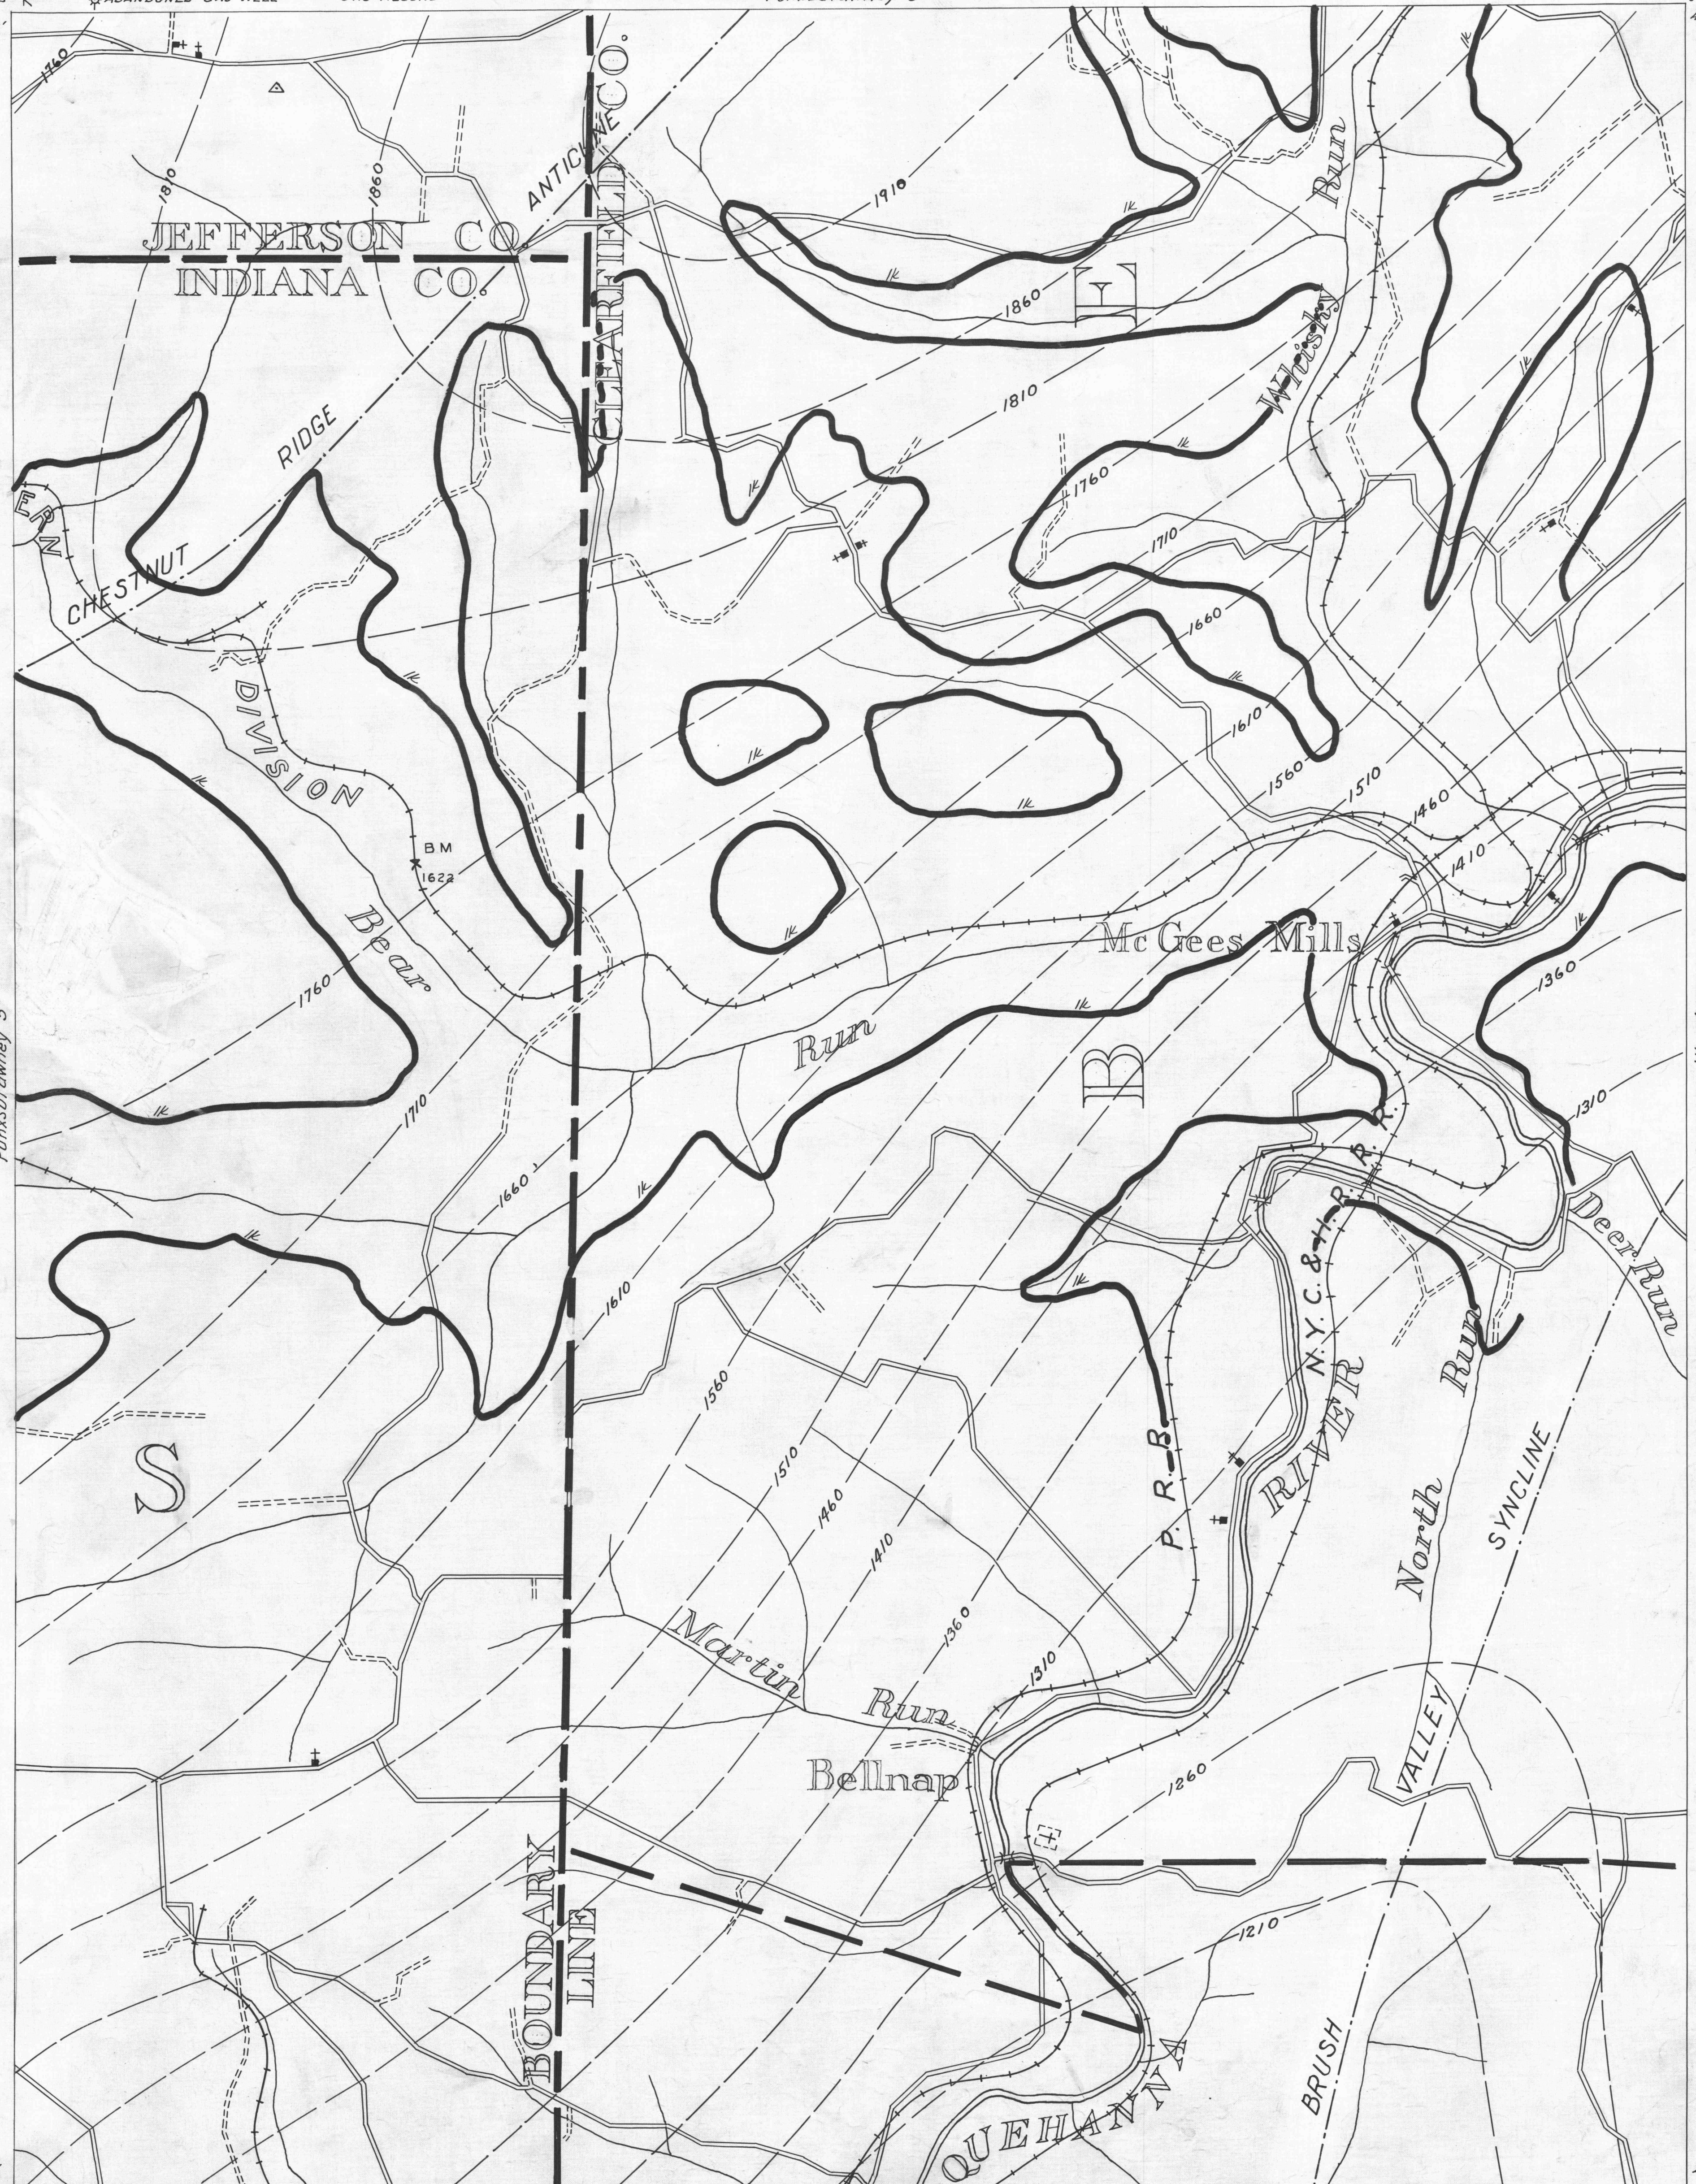

Punxsutawney 2

Punxsutawney 5

Punxsutawney 8

Punxsutawney 9


Curwensville 1

Curwensville 4

Curwensville 7

NOTE-
LOWER KITTINGAWNG COAL CONTOURS ARE
DERIVED BY SUBTRACTING 190 FEET FROM
UPPER FREEPORT COAL CONTOURS.

- DRIFT OPENING
- SLOPE OPENING
- SHAFTS
- ▨ BARRIER PILLAR

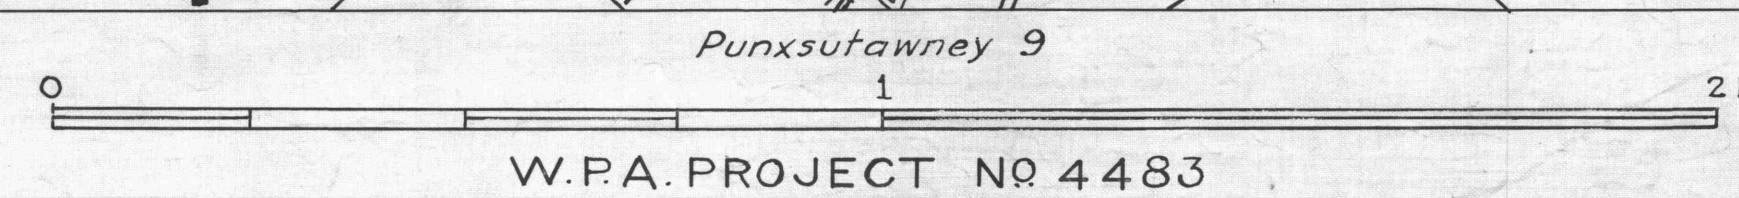

W.P.A. PROJECT NO 4483

PUNXSUTAWNEY SHEET No. 6
Lower Kittanning Seam-1k