


Clarion 9
 79°20' 41°00'
 79°15' Brookville 7
 41°00'

- ACTIVE OIL WELL
- ◆ ABANDONED OIL WELL
- * ACTIVE GAS WELL
- ◆ ABANDONED GAS WELL
- DRY HOLE
- NO RECORD


- * ACTIVE OIL & GAS WELL
- * ABANDONED OIL & GAS WELL
- DRY HOLE
- NO RECORD

- COUNTY LINES
- TOWNSHIP LINES
- BOROUGH LINES
- 980 COAL CONTOURS
- CROP LINES - SEAM BEING MINED
- CROP LINES - SEAMS NOT BEING MINED

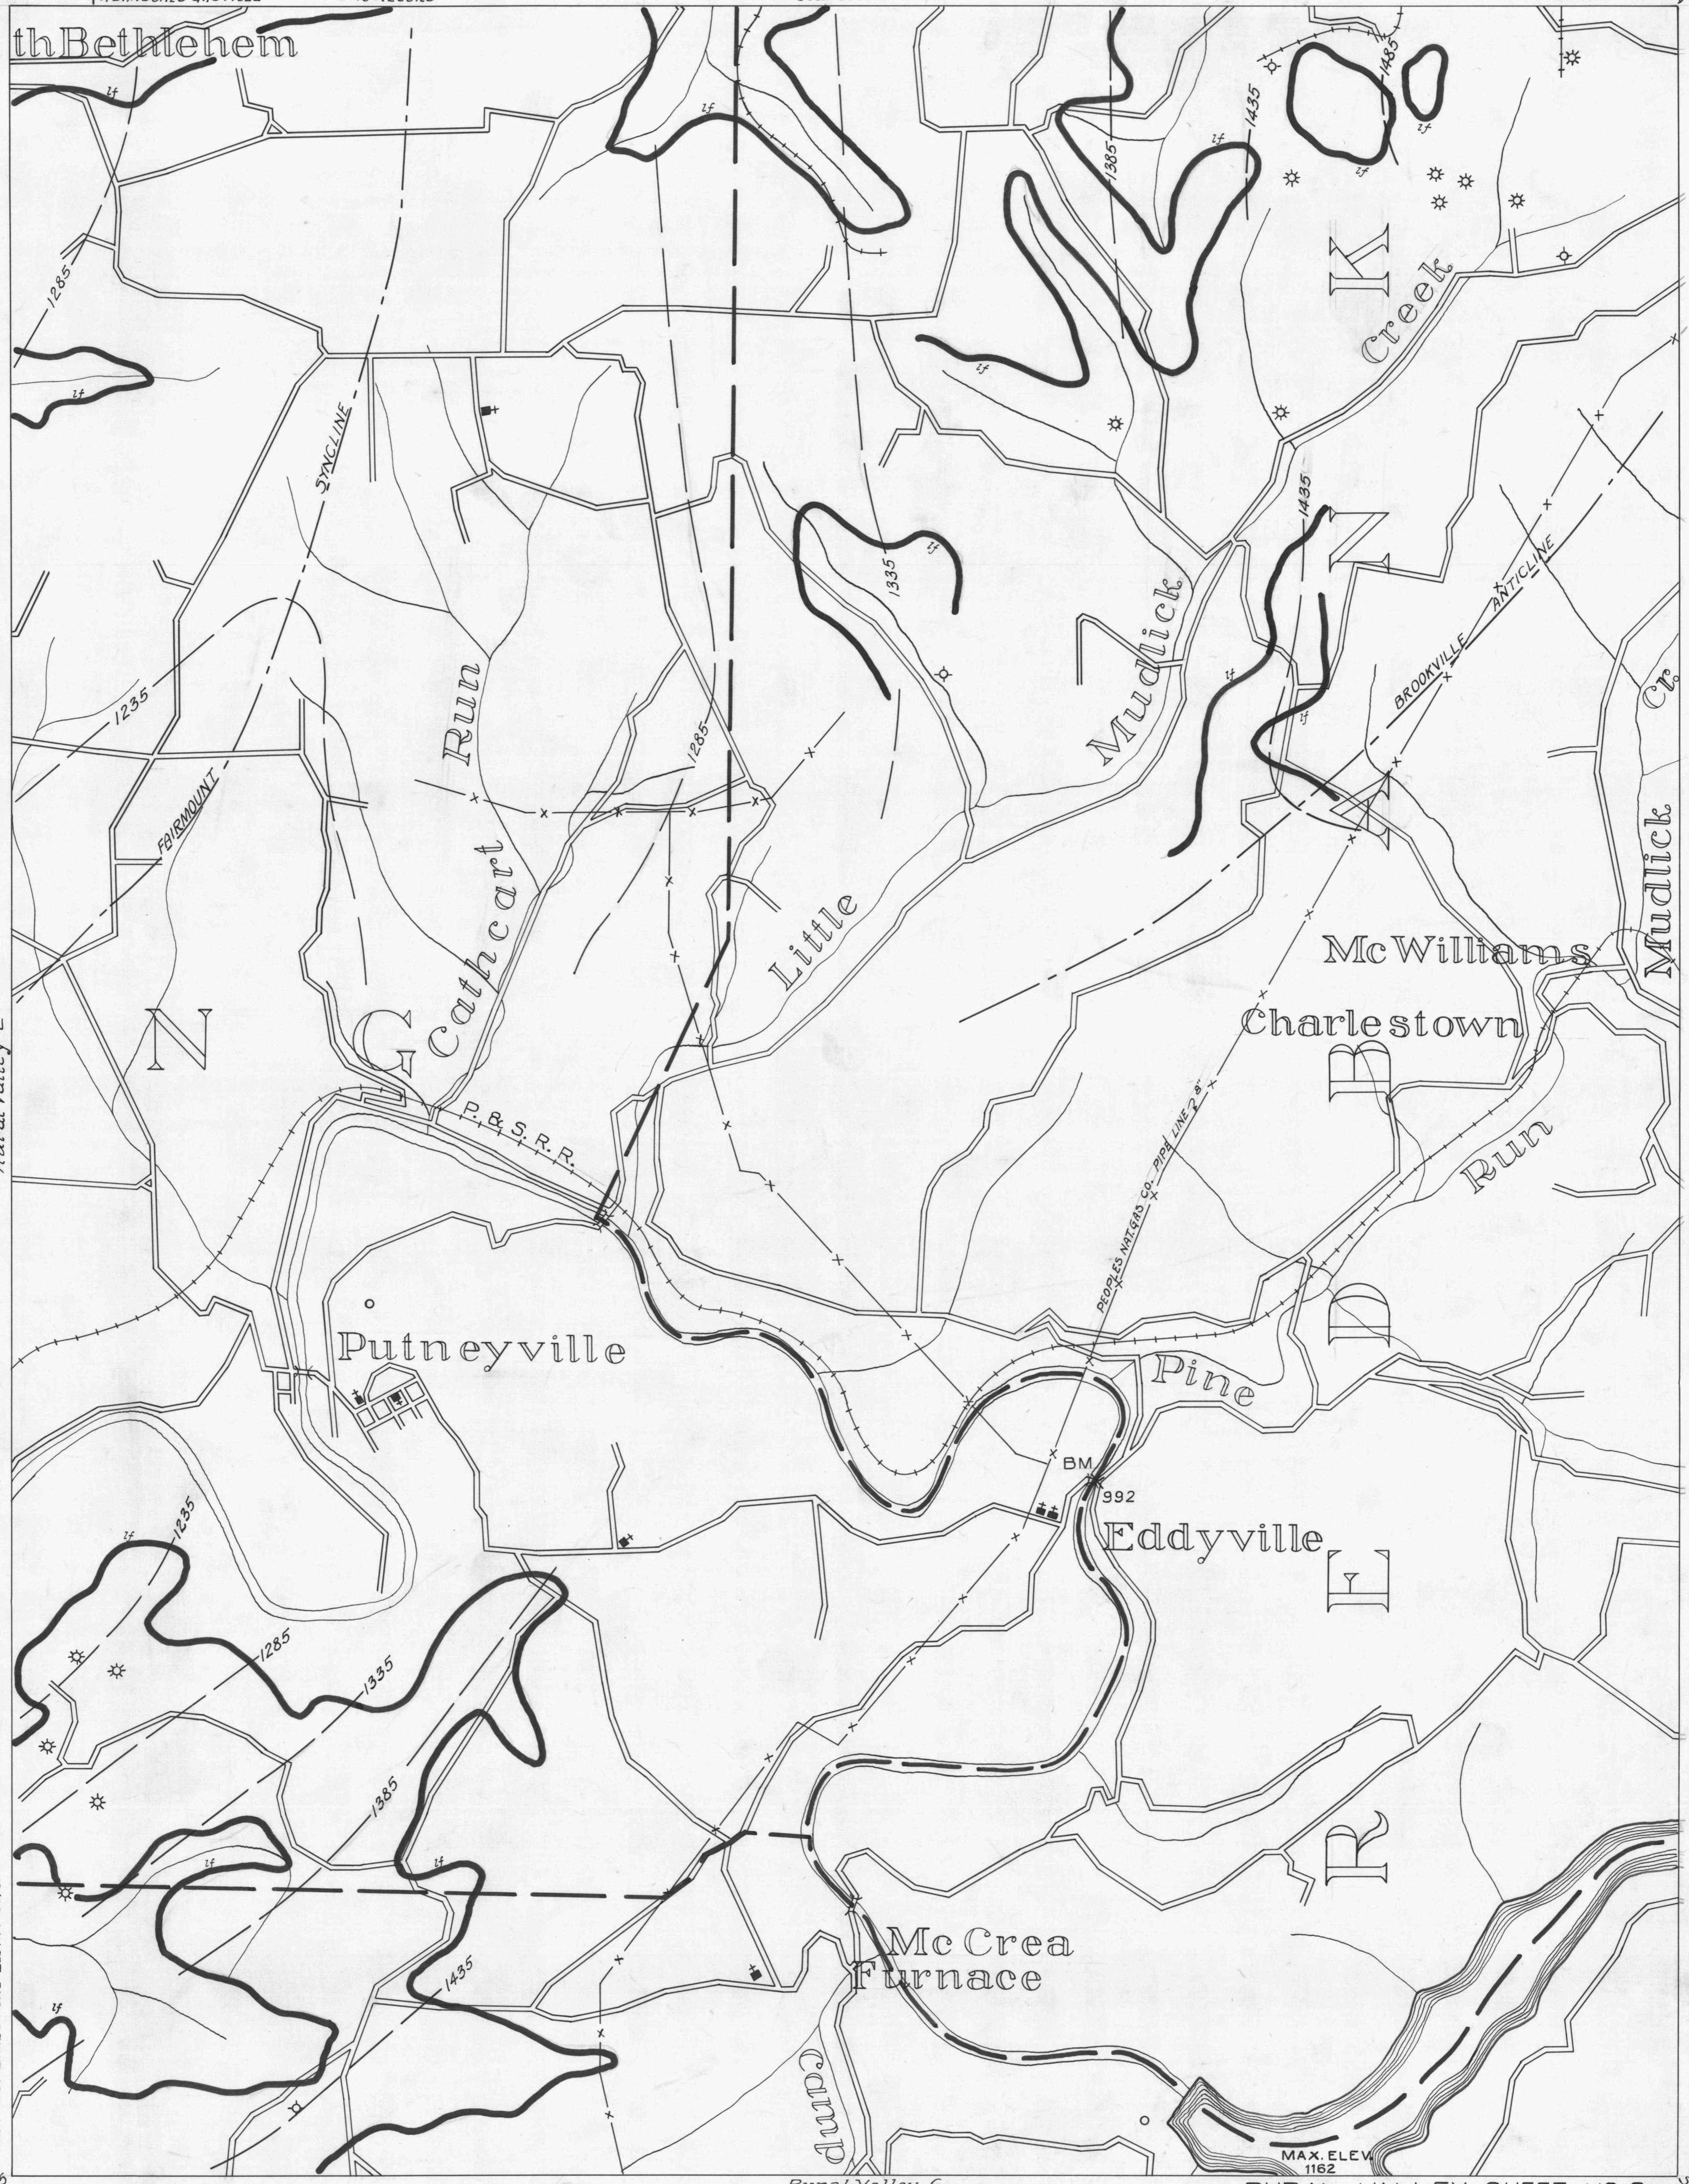

NOTE:-
 COAL CONTOURS SHOWN ARE FOR LOWER FREEPORT SEAM (lf) AND ARE DERIVED BY ADDING 185 FT. TO VANPOET LIMESTONE ELEVATIONS.

- DRIFT OPENING
- SLOPE OPENING
- SHAFTS
- BARRIER PILLAR

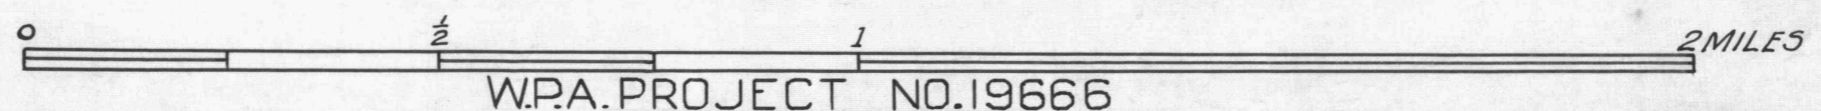

WPA PROJECT NO. 19666

RURAL VALLEY SHEET NO. 3

LOWER FREEPORT SEAM - lf

Rural Valley 2 Rural Valley 3 Rural Valley 4 Rural Valley 5 Rural Valley 6 Rural Valley 7
 79°20' 40°55' 79°15' Stricksburg 1