


Driftwood 9 78°00' 41°15' Bitumen 7

● ACTIVE OIL WELL * ACTIVE OIL & GAS WELL
 ○ ABANDONED OIL WELL * ABANDONED OIL & GAS WELL
 ✱ ACTIVE GAS WELL ○ DRY HOLE
 ✱ ABANDONED GAS WELL ○ NO RECORD

COUNTY LINES
 TOWNSHIP LINES
 BOROUGH LINES
 SURFACE CONTOURS

980 COAL CONTOURS
 CROP LINES - SEAM BEING MINED
 CROP LINES - SEAMS NOT BEING MINED

77°55' Bitumen 8

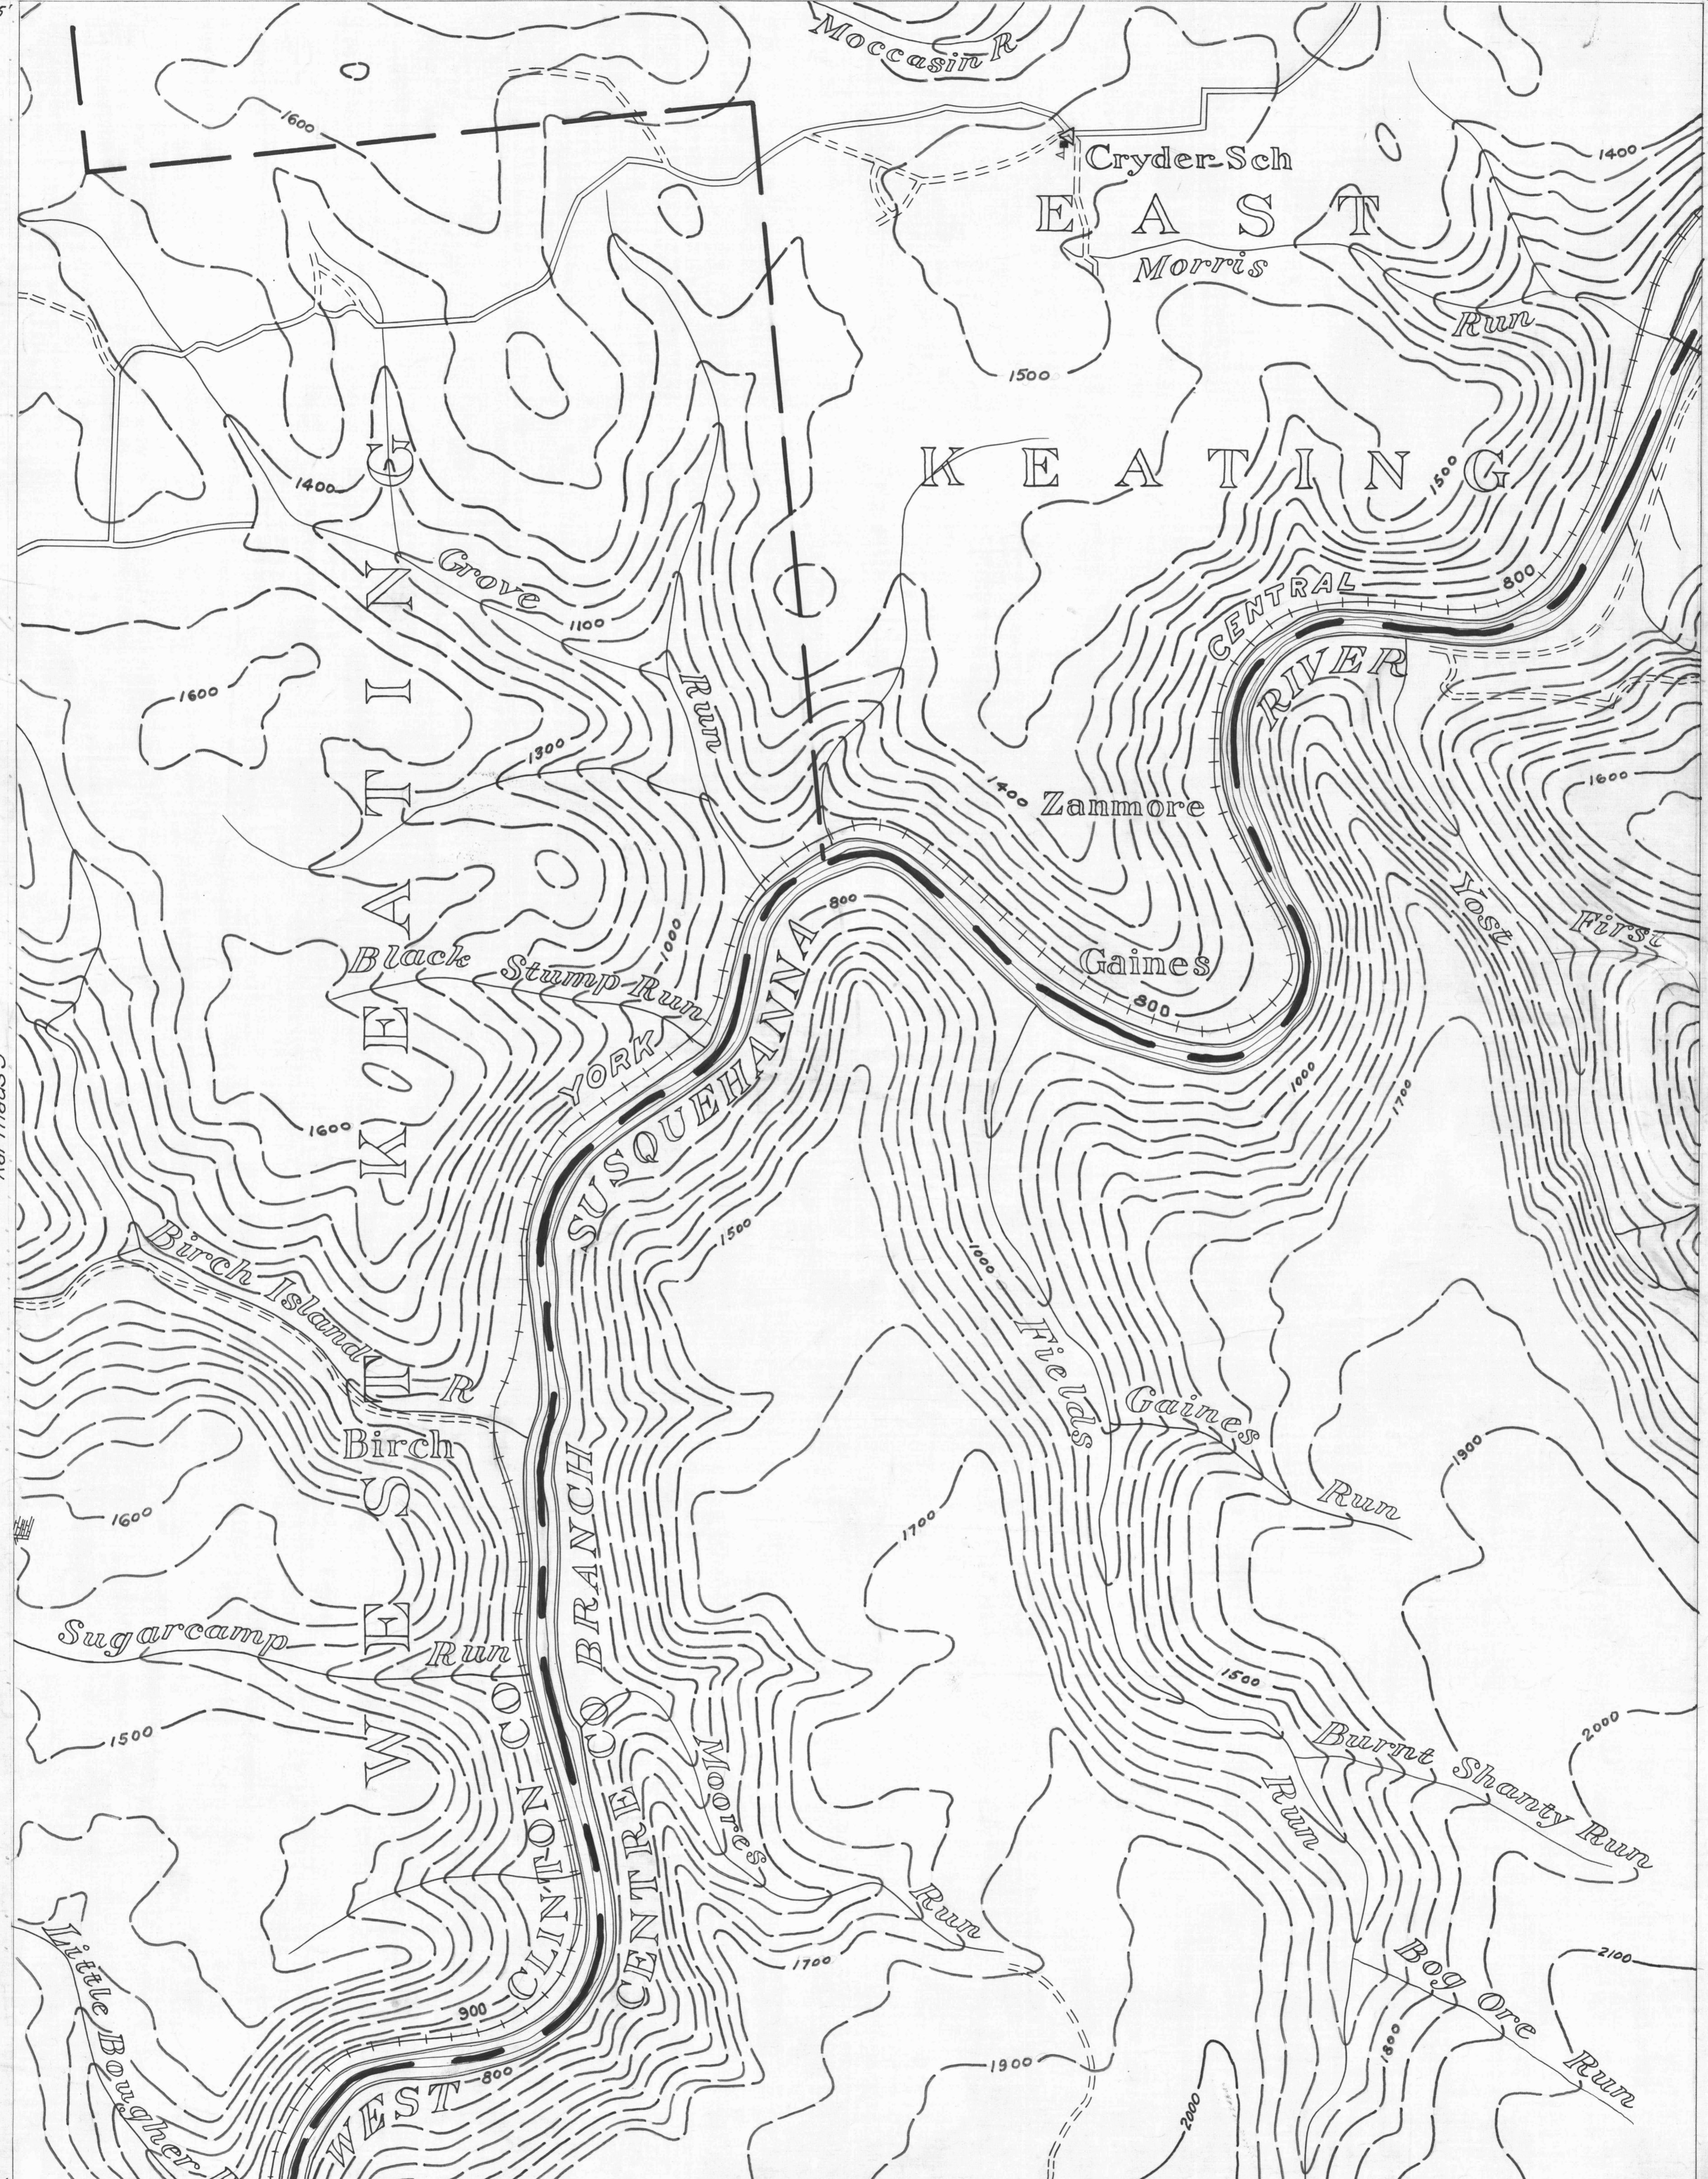

41°10' 78°00' Karthaus 6

— DRIFT OPENING
 — SLOPE OPENING
 ■ SHAFTS
 ■ BARRIER PILLAR

0 1/4 1/2 3/4 2 MILES

W.P.A. PROJECT NO.4483

Snowshoe 4

SNOWSHOE SHEET No. 1.

UPPER KITTANNING SEAM - *uk*

77°55' Snowshoe 5

Contours line Traced by E.L.